




section FF block D - eastern elevation

block E - gable elevation



section EE block A - gable elevation

block B - western elevation

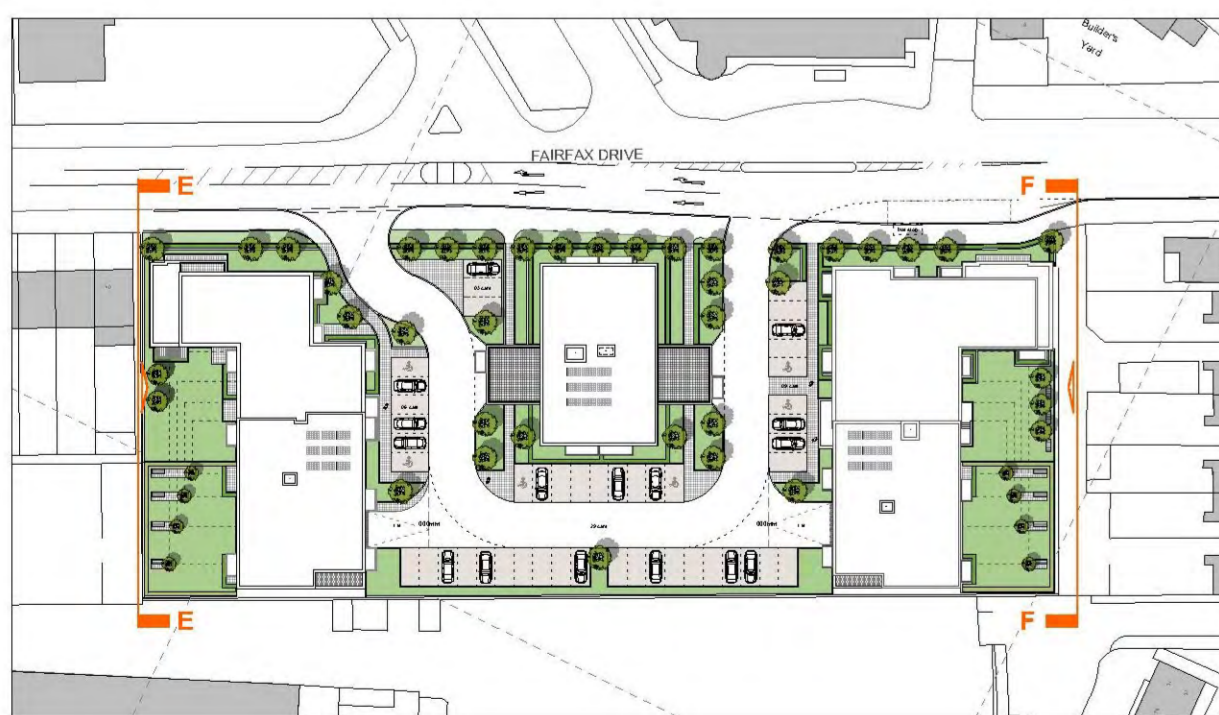

reference plan 1:1000 @ A1



Revision notes.

materials

1. dark facing brick
2. light facing brick
3. textured masonry
4. HPL cladding panels\*
5. clear glazed window
6. glazed balcony
7. spandrel panel\*
8. aluminium louvres

\* materials 4 & 7 to be colour matched

Client / project:

Weston Homes  
Prospects College, Southend-on-sea

Drawing title:  
Elevations - Sheet 3 and Sketch model Views

Drawing status:  
**PLANNING**

Date: 20/12/17	Drawn by: br	Project / Drawing Ref: AP234-P010
Scale: 1:200 @ A1	Checked by: rd	Revision: D