

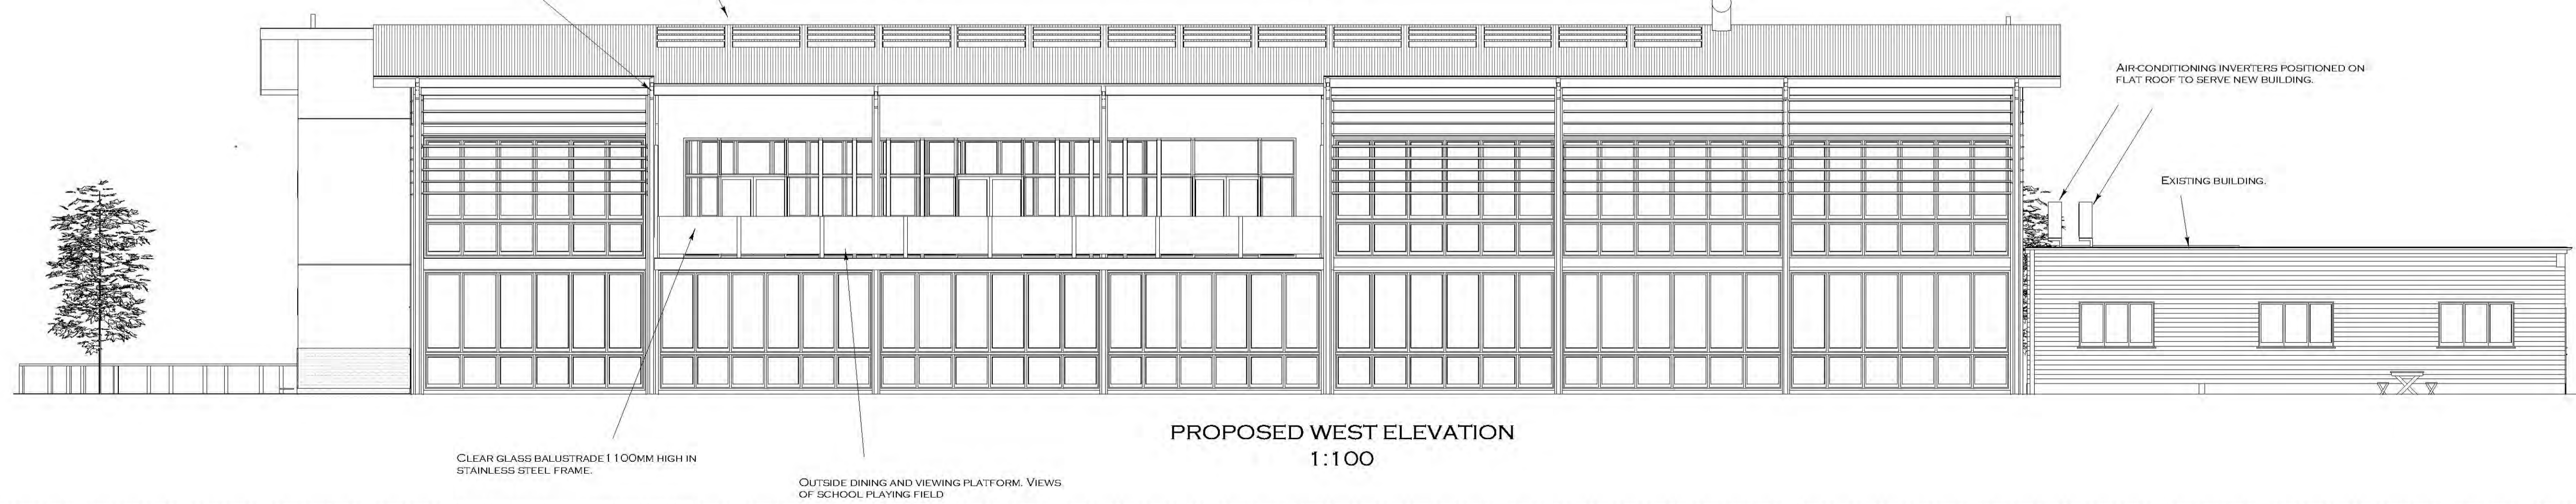


# PROPOSED PLANS

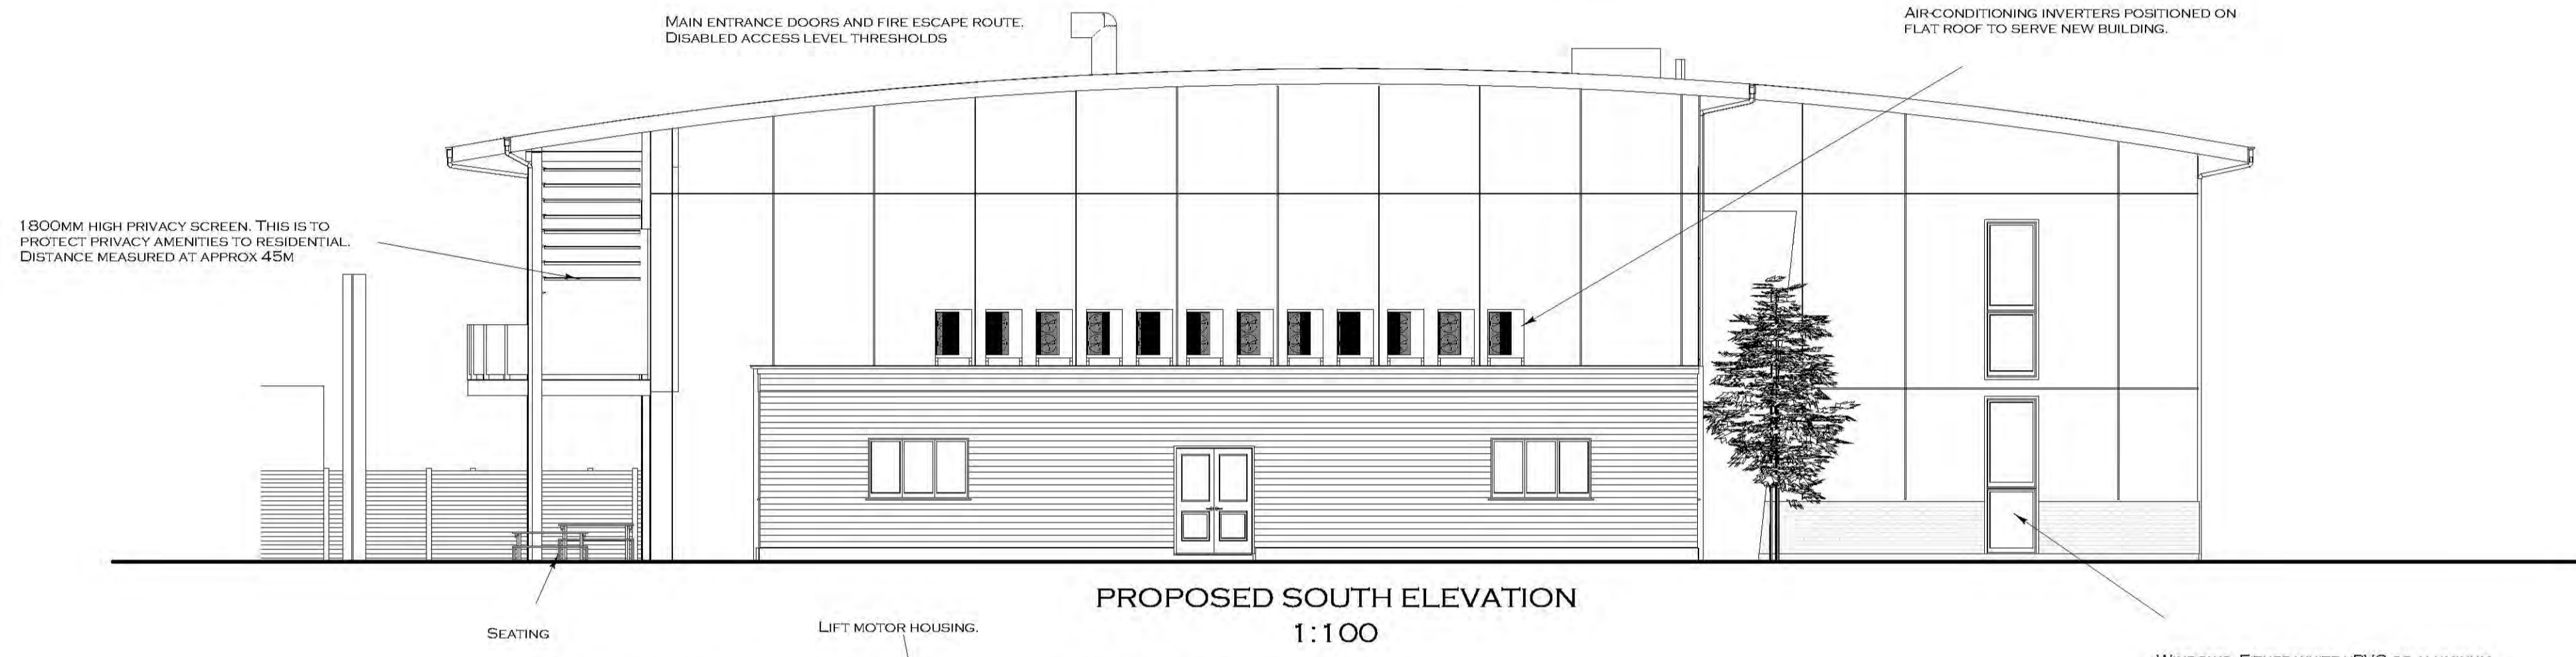

**NOTES**  
 THIS DRAWING MAY NOT BE COPIED, REPRODUCED FOR ANY REASON WHATSOEVER WITHOUT WRITTEN PERMISSION FROM THE DRAUGHTSMAN.  
 ALL DIMENSIONS SHOULD BE CHECKED ON SITE. ANY ERRORS SHOULD BE REPORTED TO THE DRAUGHTSMAN IMMEDIATELY.

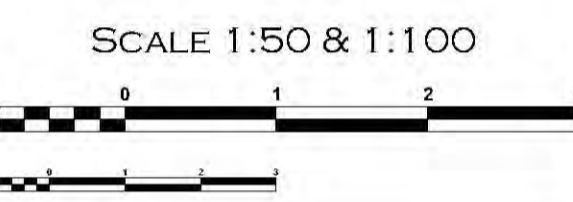

PROCESS  
 PLANNING PERMISSION

**The Draughtsman**  
 ARCHITECTURAL  
 E-MAIL: NICK@THEDRAUGHTSMAN.CO.UK  
 WEB: WWW.THEDRAUGHTSMAN.CO.UK

DRAWN BY  
 N. KENNEY  
 01702 295653

CLIENT  
 SHOEBURNESS HIGH SCHOOL

SITE ADDRESS  
 CAULFIELD ROAD  
 SHOEBURNESS  
 ESSEX SS3 9LL

DEVELOPMENT  
 PROPOSED CLASSROOMS & DINING HALL

DRAWING TITLE  
 PROPOSED ELEVATIONS

SCALE SHEET A1  
 1:100

DATE  
 06/02/2017

DWNG No  
**SHSINAK/04**

REV  
**B**

JOB No  
**623**

**LABC**

