


GROUND FLOOR / MEZZANINE
Scale 1 : 100

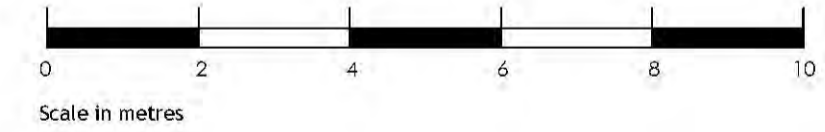

Planning

<p>note:</p> <p>Contractors are to check all levels and dimensions before work is put in hand, and any discrepancies are to be referred to the architects.</p> <p>This drawing is the property of LAP Architects + Interior Designers Ltd. and must not be copied or reproduced in any way in whole or in part without the express permission of LAP Architects + Interior Designers Ltd. Copyright © LAP Architects + Interior Designers Ltd.</p>	<p>key</p>	<p>GROUND FLOOR</p>	<table border="1"> <thead> <tr> <th>REV</th> <th>DATE</th> <th>DESCRIPTION</th> <th>DWN</th> <th>CHK'D</th> </tr> </thead> <tbody> <tr> <td>P1</td> <td>08-12-17</td> <td>PLANNING SUBMISSION</td> <td>LW</td> <td>SG</td> </tr> </tbody> </table>	REV	DATE	DESCRIPTION	DWN	CHK'D	P1	08-12-17	PLANNING SUBMISSION	LW	SG	<p>LAP</p> <p>Architects + Interior Designers Limited 123 NEW LONDON ROAD, CHELMSFORD, ESSEX, CM2 0QT TEL: +44 (0) 1245 269755 FAX: +44 (0) 1245 250310 E-MAIL: admin@lap-architects.co.uk www.lap-architects.com</p>	<p>project CLIFFTOWN SHORE WESTERN ESPLANADE SOUTHEND-ON-SEA, ESSEX, SS1 1EE</p> <p>client CLIFFTOWN SHORE</p>	<p>drawing title GROUND FLOOR PROPOSED</p> <p>drawing number 8531 - 07</p> <p>scale 1:100 @ A1</p> <table border="1"> <tr> <td>revision</td> <td></td> </tr> <tr> <td>P1</td> <td></td> </tr> <tr> <td>checked</td> <td>SG</td> </tr> <tr> <td>drawn</td> <td>LW</td> </tr> <tr> <td>date</td> <td>15th Nov 2017</td> </tr> </table>	revision		P1		checked	SG	drawn	LW	date	15th Nov 2017
REV	DATE	DESCRIPTION	DWN	CHK'D																						
P1	08-12-17	PLANNING SUBMISSION	LW	SG																						
revision																										
P1																										
checked	SG																									
drawn	LW																									
date	15th Nov 2017																									