

SECTION BB
Scale 1:100




Planning

note:

Contractors are to check all levels and dimensions before work is put in hand, and any discrepancies are to be referred to the architects.

This drawing is the property of LAP Architects + Interior Designers Ltd. and must not be copied or reproduced in any way in whole or in part without the express permission of LAP Architects + Interior Designers Ltd. Copyright © LAP Architects + Interior Designers Ltd.

key

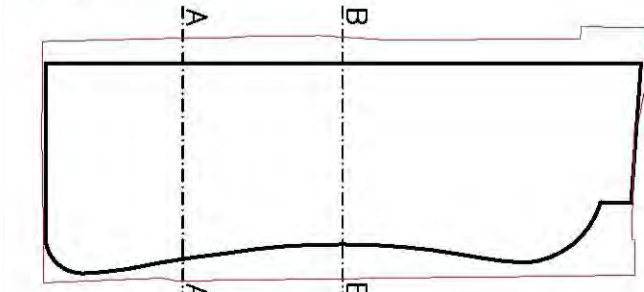

SECTION BB

REV	DATE	DESCRIPTION	DWN	CHK'D
P1	08-12-17	PLANNING SUBMISSION	LW	SG

LAP
Architects + Interior Designers Limited
123 NEW LONDON ROAD, CHELMSFORD,
ESSEX, CM2 0QT
TEL: +44 (0) 1245 269755 FAX: +44 (0) 1245 250310
E-MAIL: admin@lap-architects.co.uk
www.lap-architects.com

project
CLIFFTOWN SHORE
WESTERN ESPLANADE
SOUTHEND-ON-SEA, ESSEX, SS1 1EE

client:
CLIFFTOWN SHORE
Beyond! Box

drawing title
PROPOSED SECTION BB

drawing number
8531-18

scale 1:100 @ A1

revision	checked	date
P1	SG	8th Dec 2017