
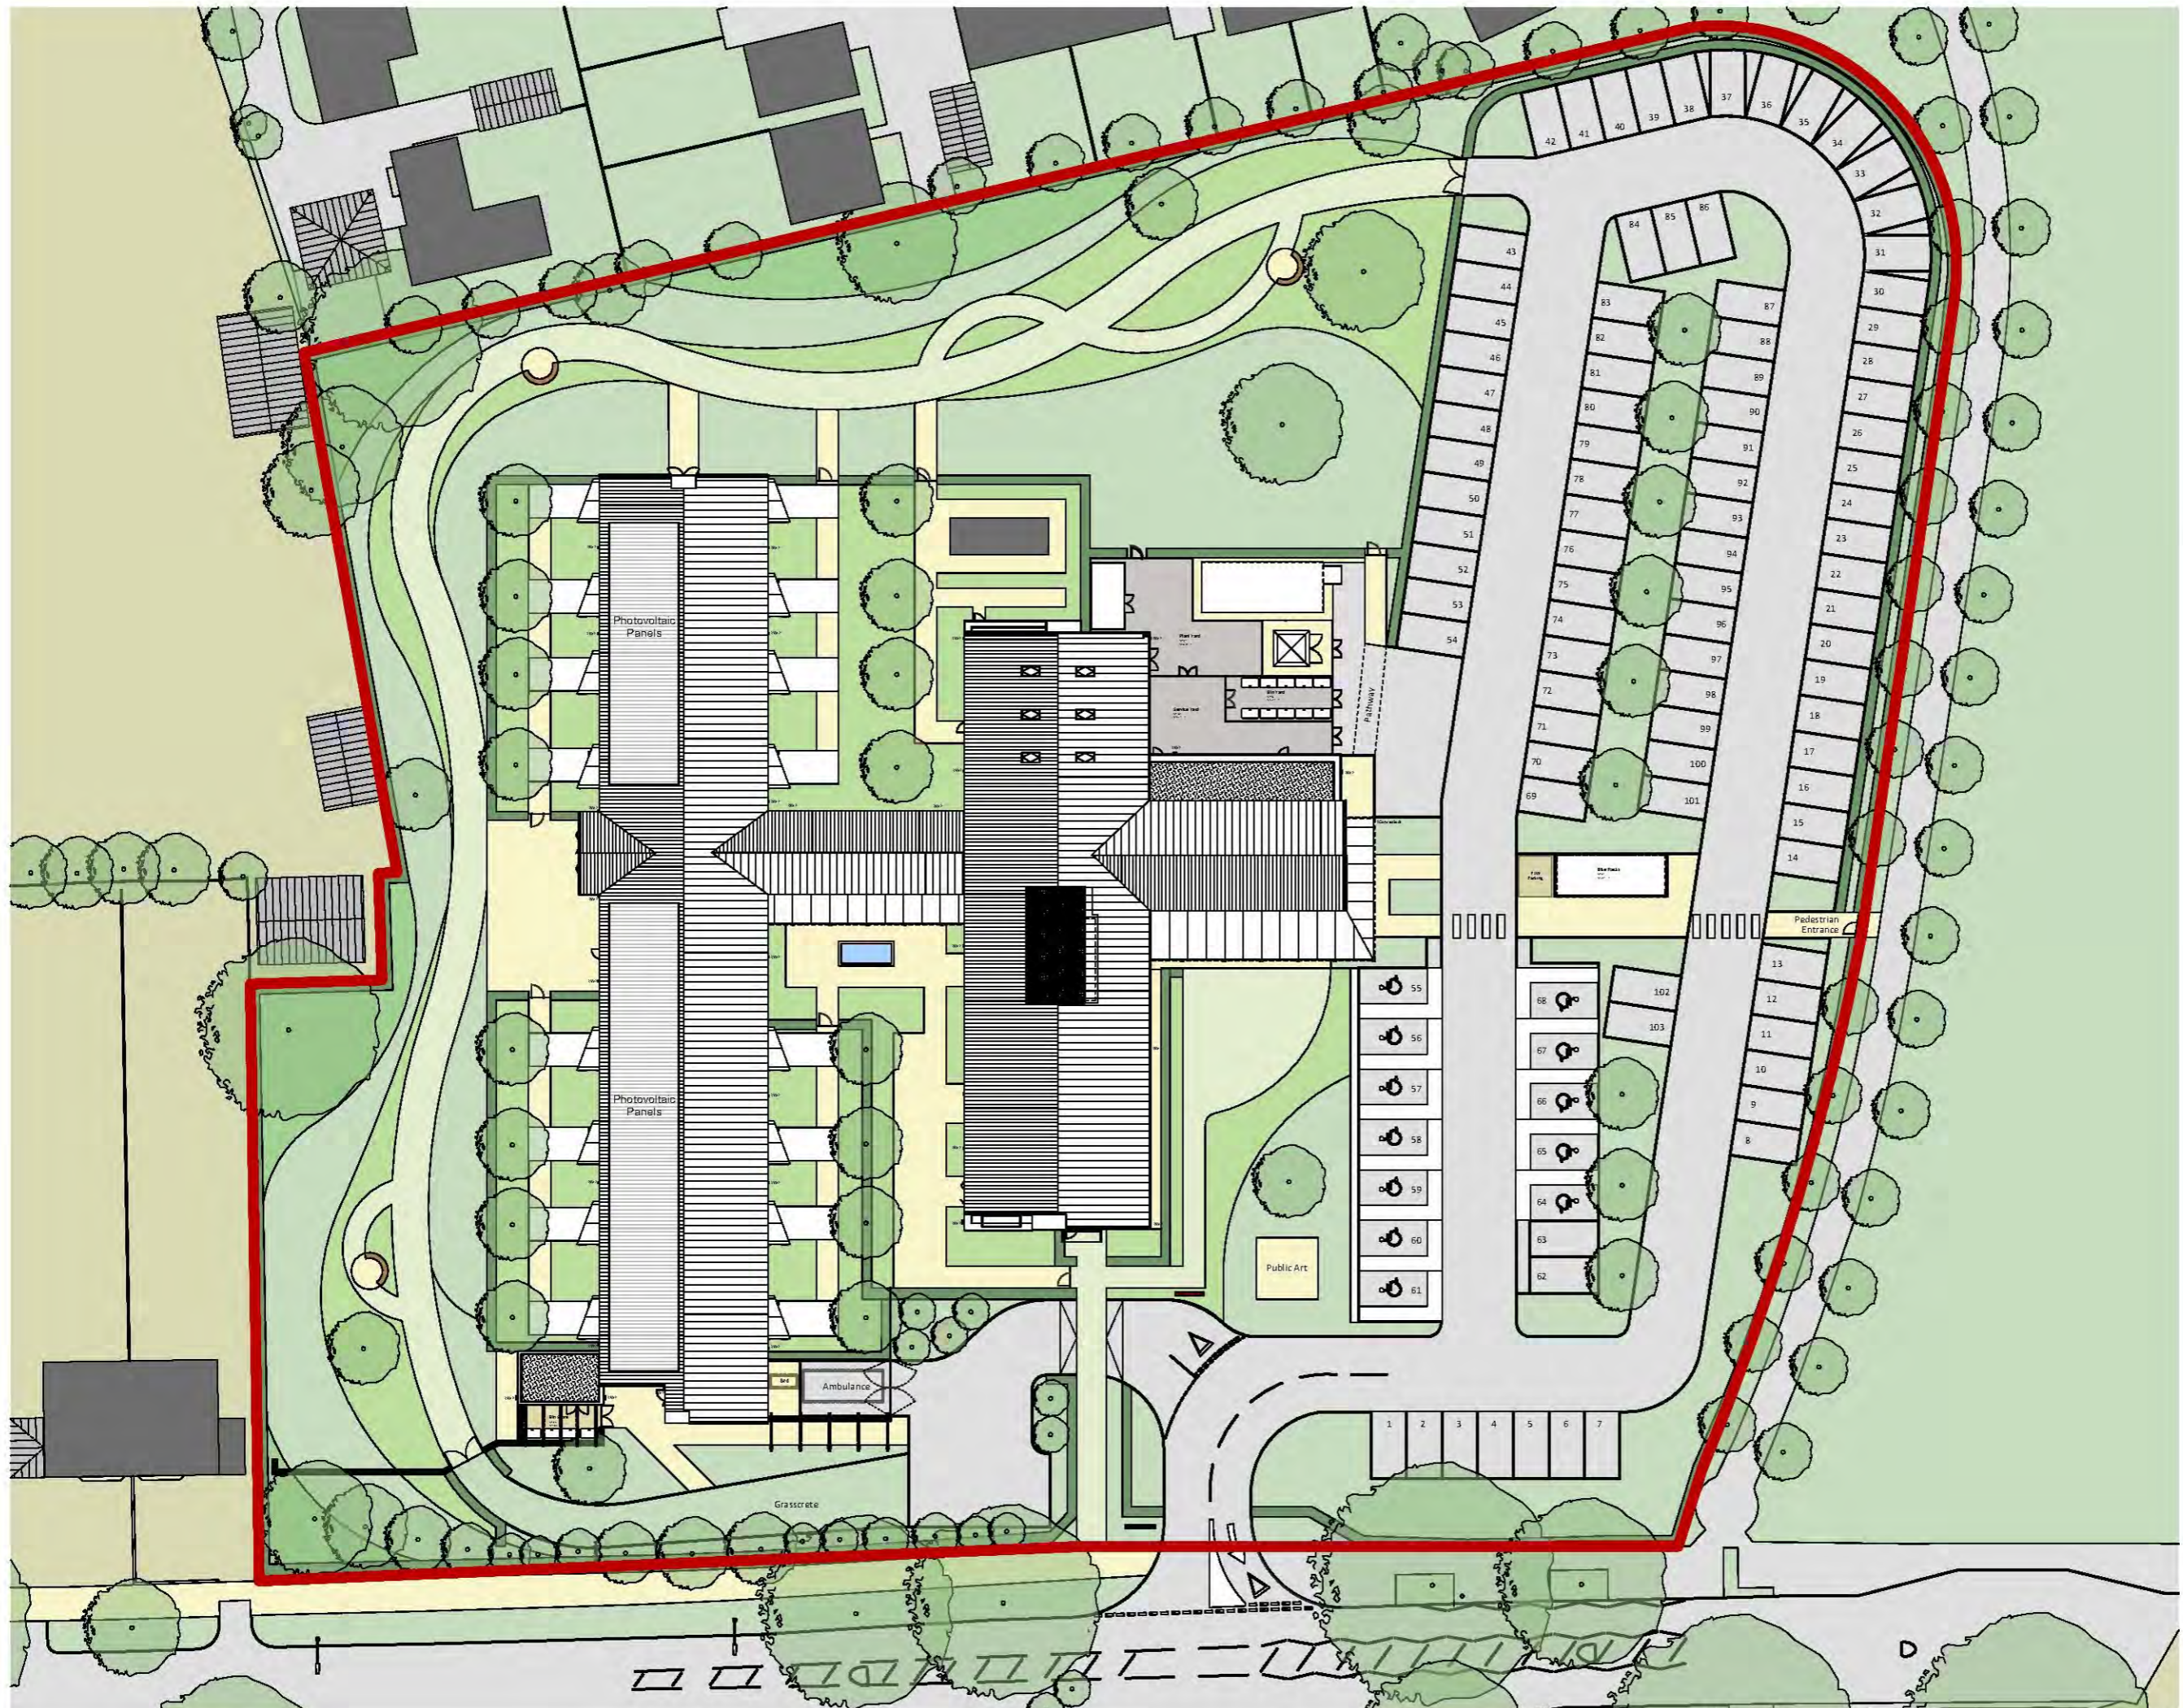
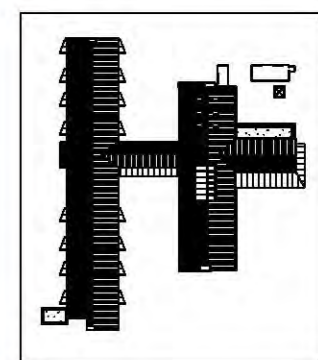


The copyright of the design remains with LSI Architects (Design) Ltd and may not be reproduced without their prior written consent.
 All dimensions are to be checked on site and the Contract Administrator notified of any discrepancies.
 Drawing to be read in conjunction with the project specification.
 Do not scale from this drawing for construction purposes.

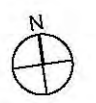


Issued For Planning: 15.05.2018

B CL 14/05/18 Entrance Junction area updated

A CL 08/05/18 Building Plan and location updated

Rev [int] [Date] [Rev's on]

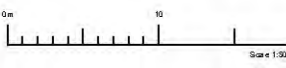

lsi
 ARCHITECTS

HORWICK
 The Old Dr. Ha
 23a Cote & Malet Street
 Norwich NR1 3DZ
 +44(0)1603 660711

LONDON
 Floor 2
 50-54 Calthorpe Road
 London EC1M 5PS
 +44(0)20 7278 1739
 www.lsiarchitects.co.uk

Client
 Havens Hospices

Project
 New Fair Havens Hospice

Title
 Site
 Proposed Site Plan

Scale @ A3
 1:500

Date
 23.11.2017

Drawn
 CL

16271-LSI-A1-XX-DR-A-1180 B