
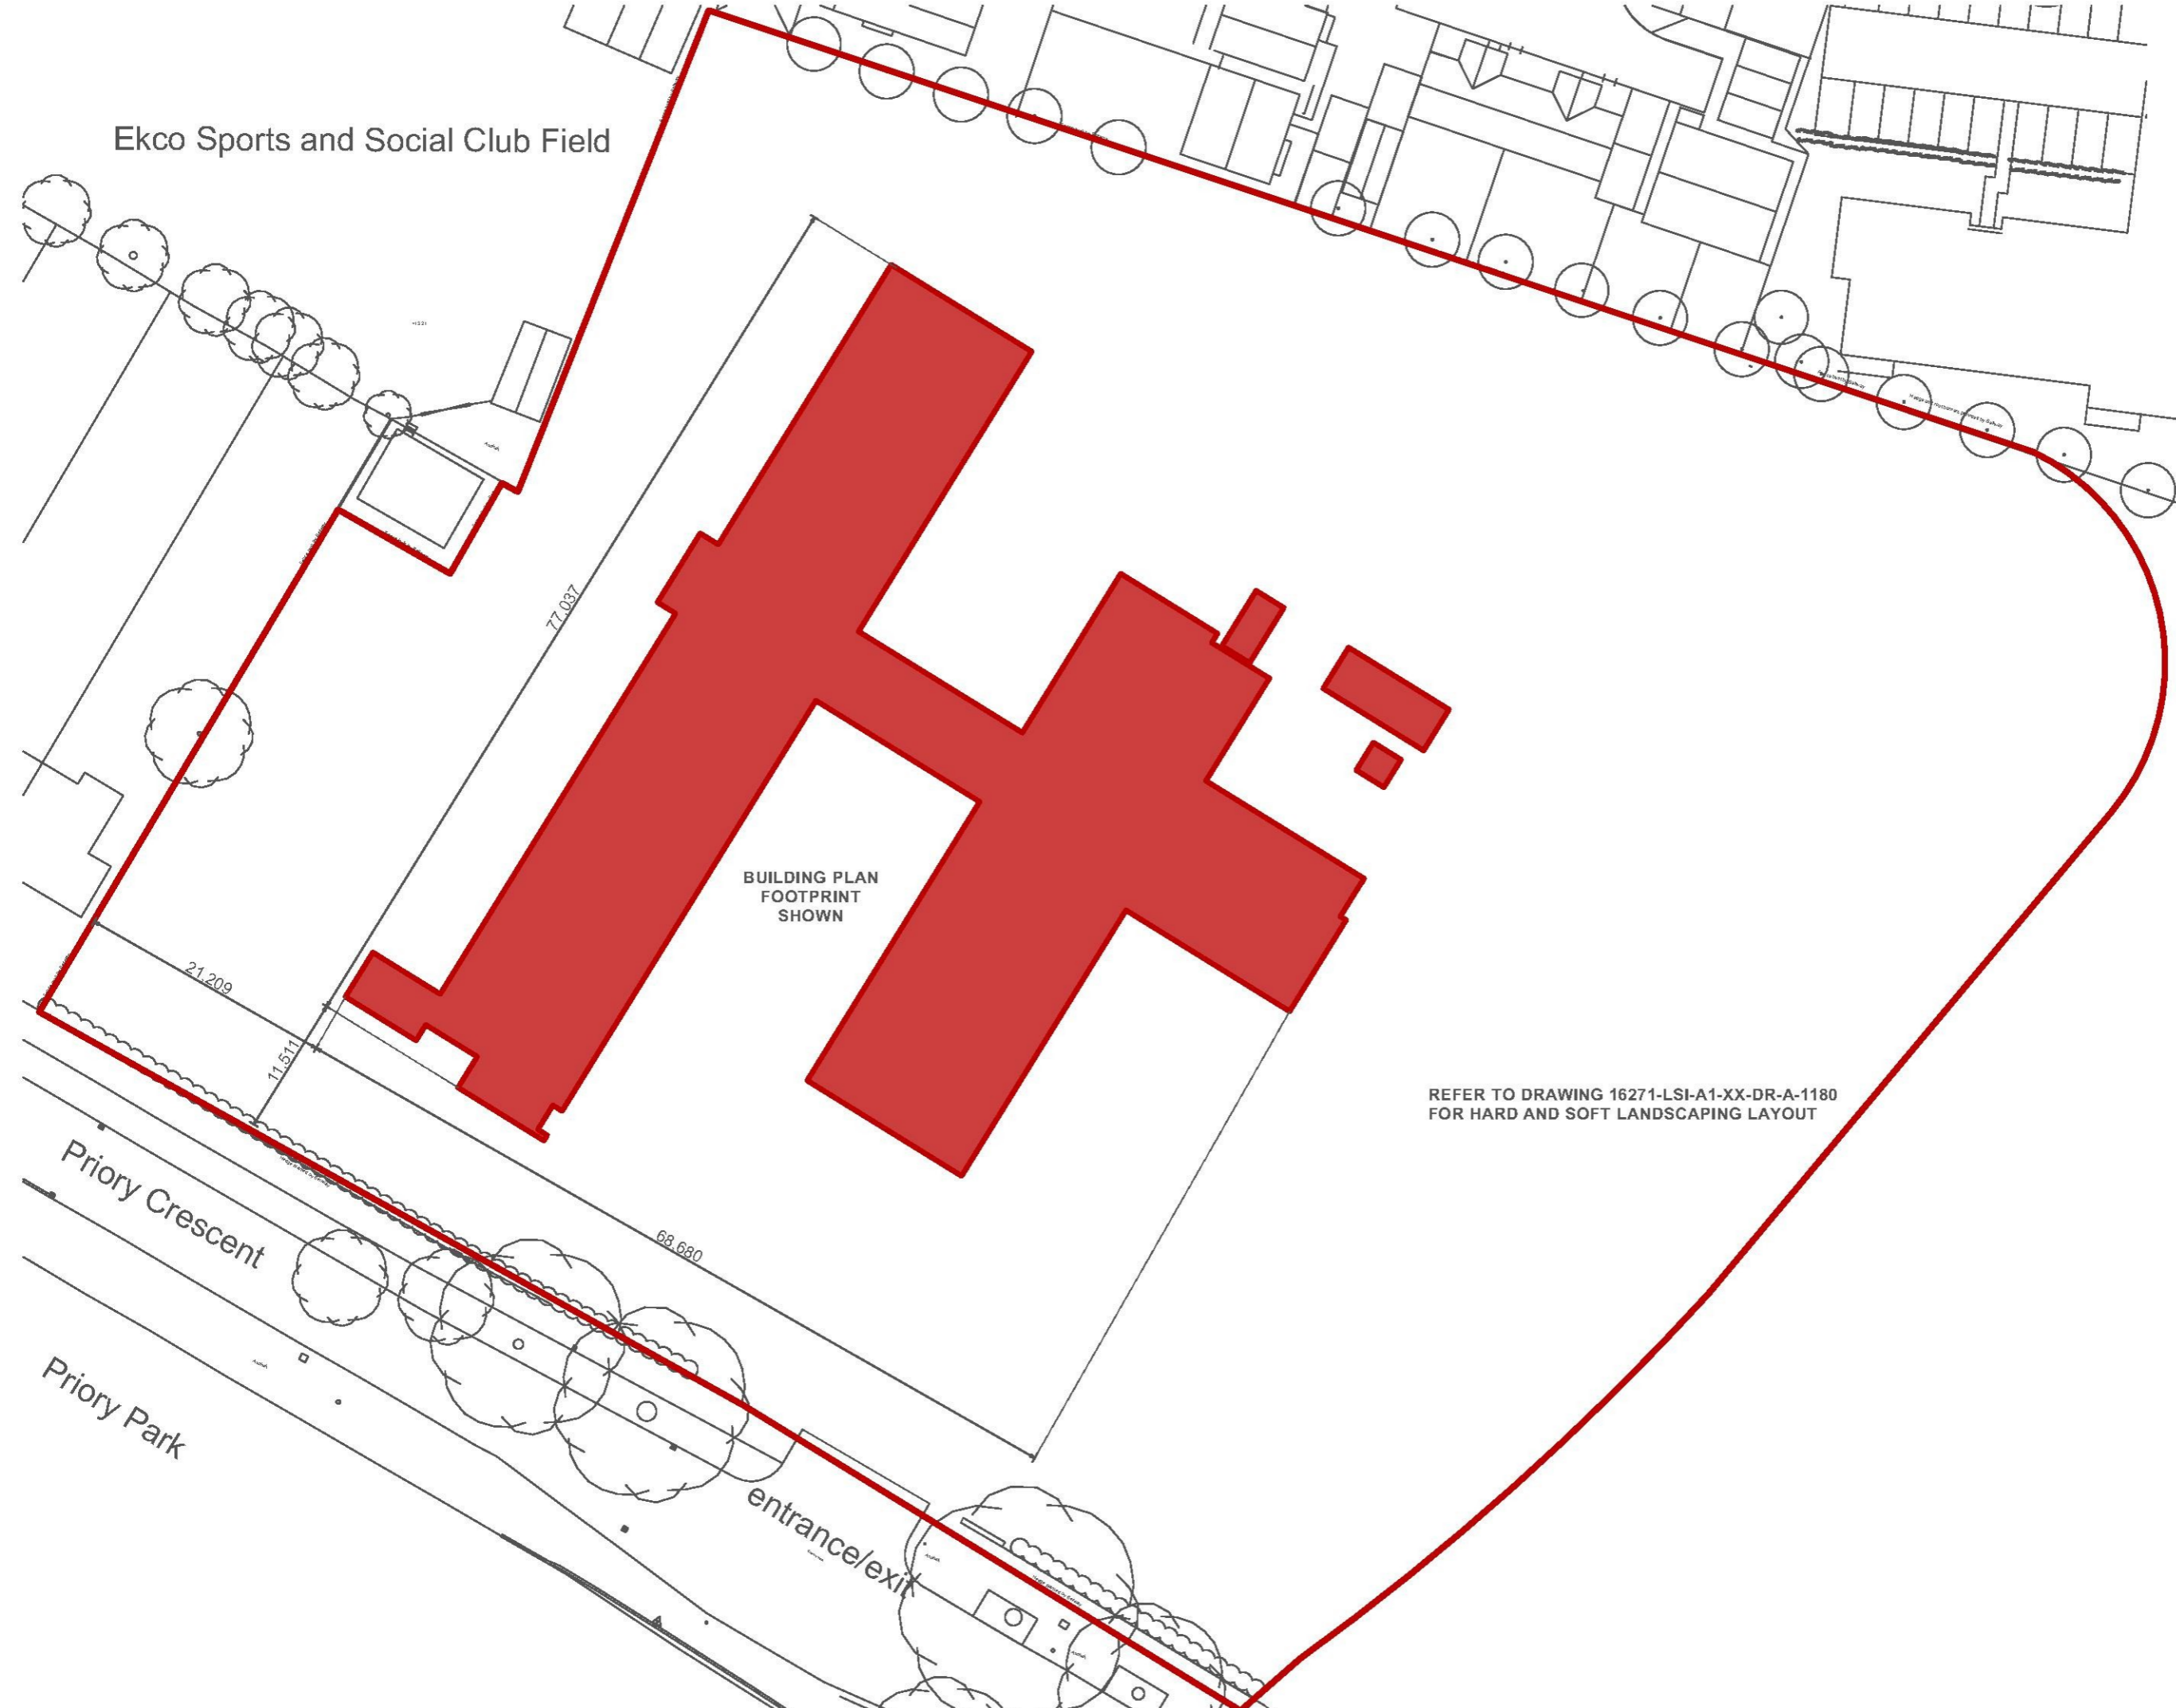


Ekco Sports and Social Club Field

The copyright of the design remains with LSI Architects (Design) Ltd and may not be reproduced without their prior written consent.  
All dimensions are to be checked on site and the Contract Administrator notified of any discrepancies.  
Drawing to be read in conjunction with the project specification.  
Do not scale from this drawing for Construction purposes.

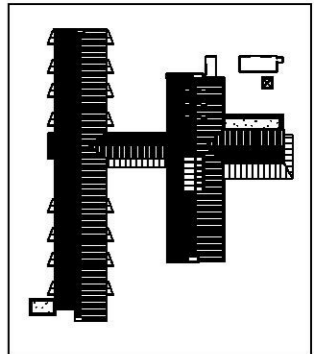


BUILDING PLAN  
FOOTPRINT  
SHOWN

REFER TO DRAWING 16271-LSI-A1-XX-DR-A-1180  
FOR HARD AND SOFT LANDSCAPING LAYOUT

Issued For Planning: 15.05.2018

A CL 08/05/18 Building Plan and location updated

Rev | Int | Date | Rev's on

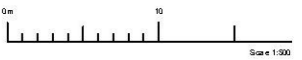

**lsi**  
ARCHITECTS

HOWSON  
The Old Dr. Ha  
23a Crane Market Street  
Newark NG1 3DZ  
+44(0)1603 660711

LONDON  
Floor 2  
50-52 Colindale Avenue Road  
London EC1M 5PS  
+44(0)20 7278 1739  
www.s.i.dick.tears.co.uk

Client  
Havens Hospices

Project  
New Fair Havens Hospice

Title  
Site  
Block Plan

Scale @ A3  
1:500

Date  
23.11.2017

Drawn  
CL

16271-LSI-A1-XX-DR-A-1175 A