


CROWSTONE ROAD, WESTCLIFF-ON-SEA

RESIDENTIAL SCHEME: 20NO APARTMENTS.

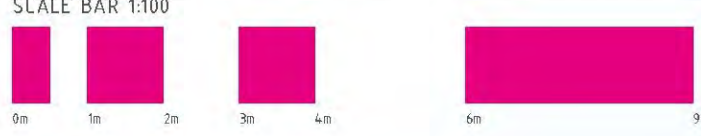

GENERAL NOTES:

THE COPYRIGHT IN ALL DESIGNS, DRAWINGS, SCHEDULES, SPECIFICATIONS AND ANY OTHER DOCUMENTATION PREPARED BY DAVID PLANT ARCHITECTURE LTD IN RELATION TO THIS PROJECT SHALL REMAIN THE PROPERTY OF DAVID PLANT ARCHITECTURE LTD AND MUST NOT BE REISSUED, LOANED OR COPIED WITHOUT PRIOR WRITTEN CONSENT.

THIS DRAWING IS TO BE READ IN CONJUNCTION WITH ALL ARCHITECT'S DRAWINGS, SCHEDULES AND SPECIFICATIONS, AND ALL RELEVANT CONSULTANTS AND / OR SPECIALIST'S INFORMATION RELATING TO THE PROJECT. REFER ALL DISCREPANCIES TO DAVID PLANT ARCHITECTURE LTD.



STREET-SCENE AA (ALONG CROWSTONE ROAD).



STREET-SCENE BB (ALONG CROSBY ROAD).

REV.	DESCRIPTION	DATE
RESIDENTIAL DEVELOPMENT		
DRAWING: AS PROPOSED STREET-SCENES CLIENT: BESB CONTRACTS LTD ADDRESS: 121-123 CROWSTONE ROAD, WESTCLIFF-ON-SEA, ESSEX, SSO 8LH		
DATE: 27.04.18	SCALE: 1:100 @ A1	DRAWN BY: LD
PROJECT No:	DWG No:	CHECKED BY: JB
<h2>773.207.02</h2>		
ISSUE STATUS: RIBA STAGE 3: PLANNING		
a. 3 + 5 Hospital Approach The Millers Chelmsford ESSEX, CM1 7FA e. studio@daparchitecture.co.uk t. (0844) 854 9007 w. www.daparchitecture.co.uk		
CHELMSFORD	LONDON	BIRMINGHAM