

The Copyright of this drawing belongs to T C Matthew Chartered Architect and shall not be used or reproduced in any form without its express permission. The moral right of the author is hereby asserted.

Do not scale from this drawing - Work to figured dimensions only. All dimensions to be checked on site prior to the execution of any work.

For the avoidance of doubt all dimensions are measured to wall structure and not the finishes unless otherwise stated.

Where any discrepancy is found to exist within or between drawings and/or documents it should be reported to the architect immediately.

T C Matthew Chartered Architect shall not be liable for any use of drawings and documents for any purpose other than for which the same were prepared by or on behalf of T C Matthew Chartered Architect.

Please send corrections and error reports to: enquiries@tcma.co.uk

Notes

Revision	Author & Description	Date
		dd/mm/yyyy

<p>T C Matthew Chartered Architect 92 London Road Southend-on-Sea Essex. SS1 1PC www.tcma.co.uk Tel: 07505 983394</p>	<p>T C Matthew Chartered Architect</p>
--	---

Client

Mr P Gilson
 8 Burdett Road
 Southend-on-Sea
 Essex SS1 2TN


Project

Change of Use & Redevelopment
 8 Burdett Road
 Southend-on-Sea
 Essex SS1 2TN


Title

Existing Elevations


Drawing:	16090_X_020
Date:	23/06/2017
Scale:	1:100 @ A1

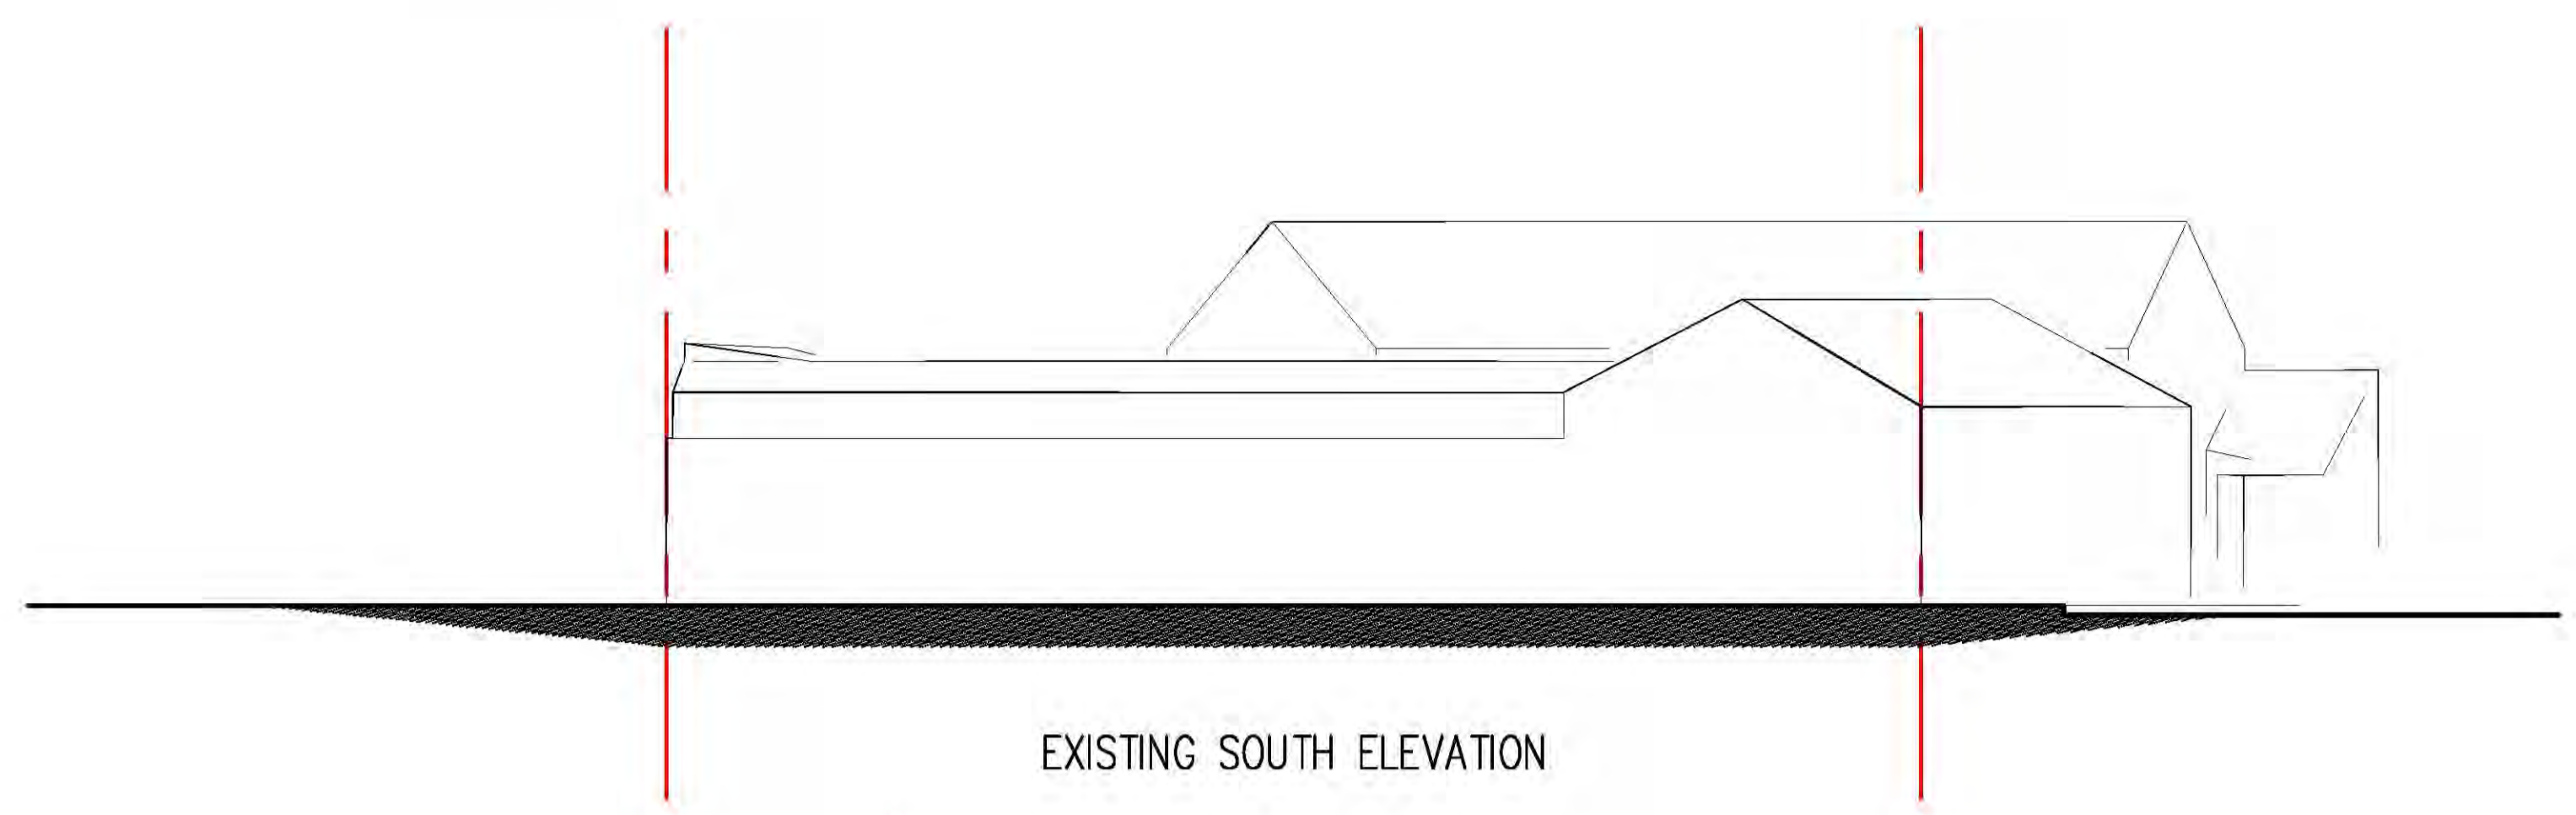


EXISTING SOUTH ELEVATION

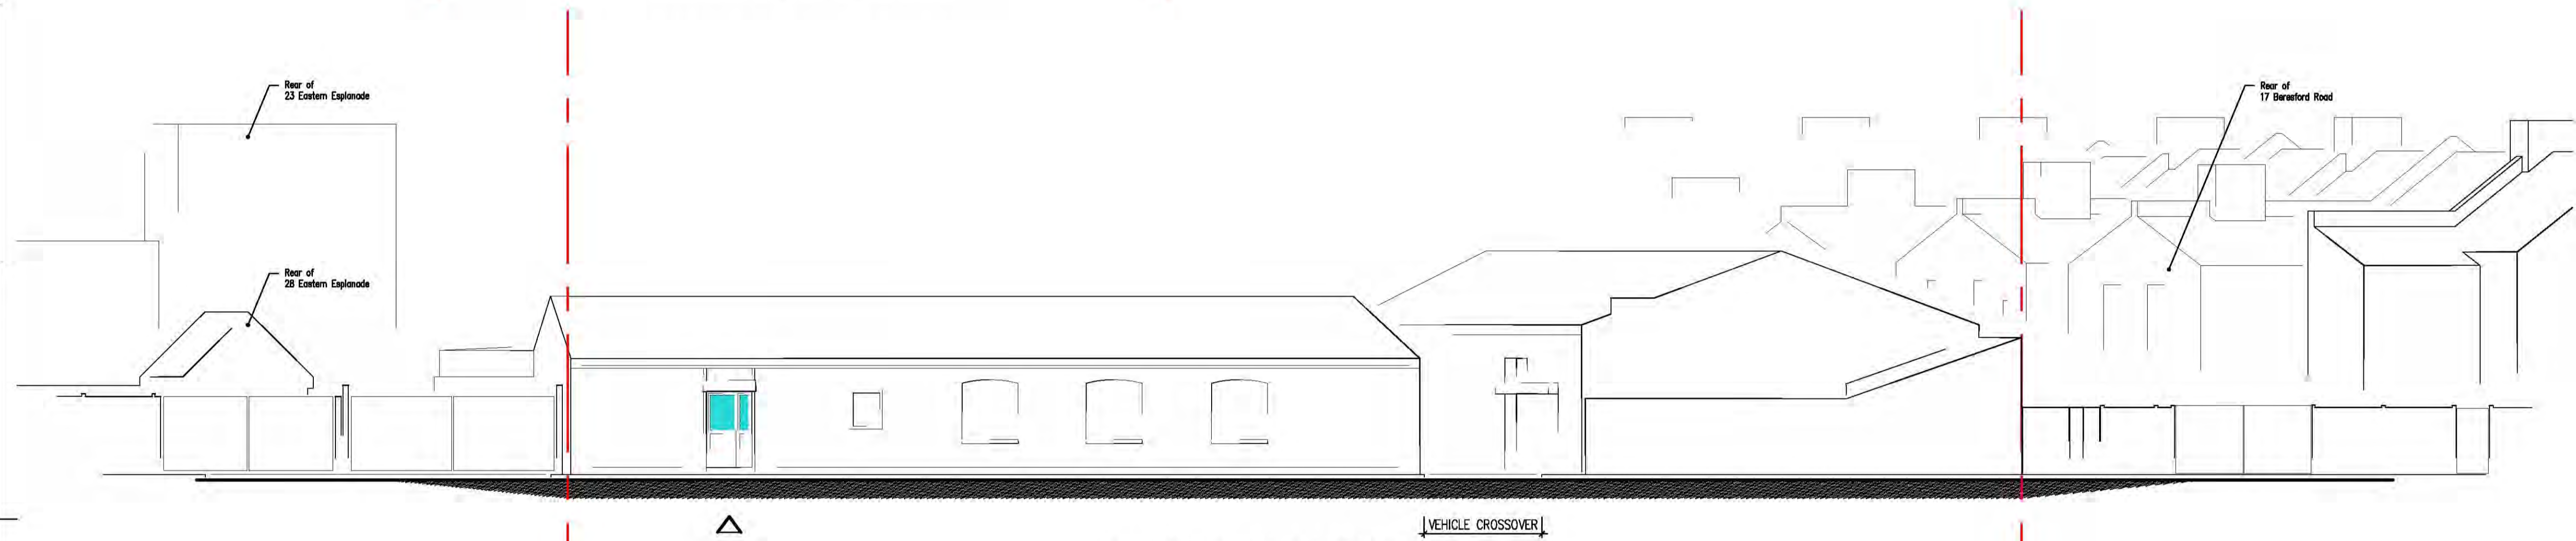

EXISTING FRONT ELEVATION (EAST)
 Burdett Road Streetscene

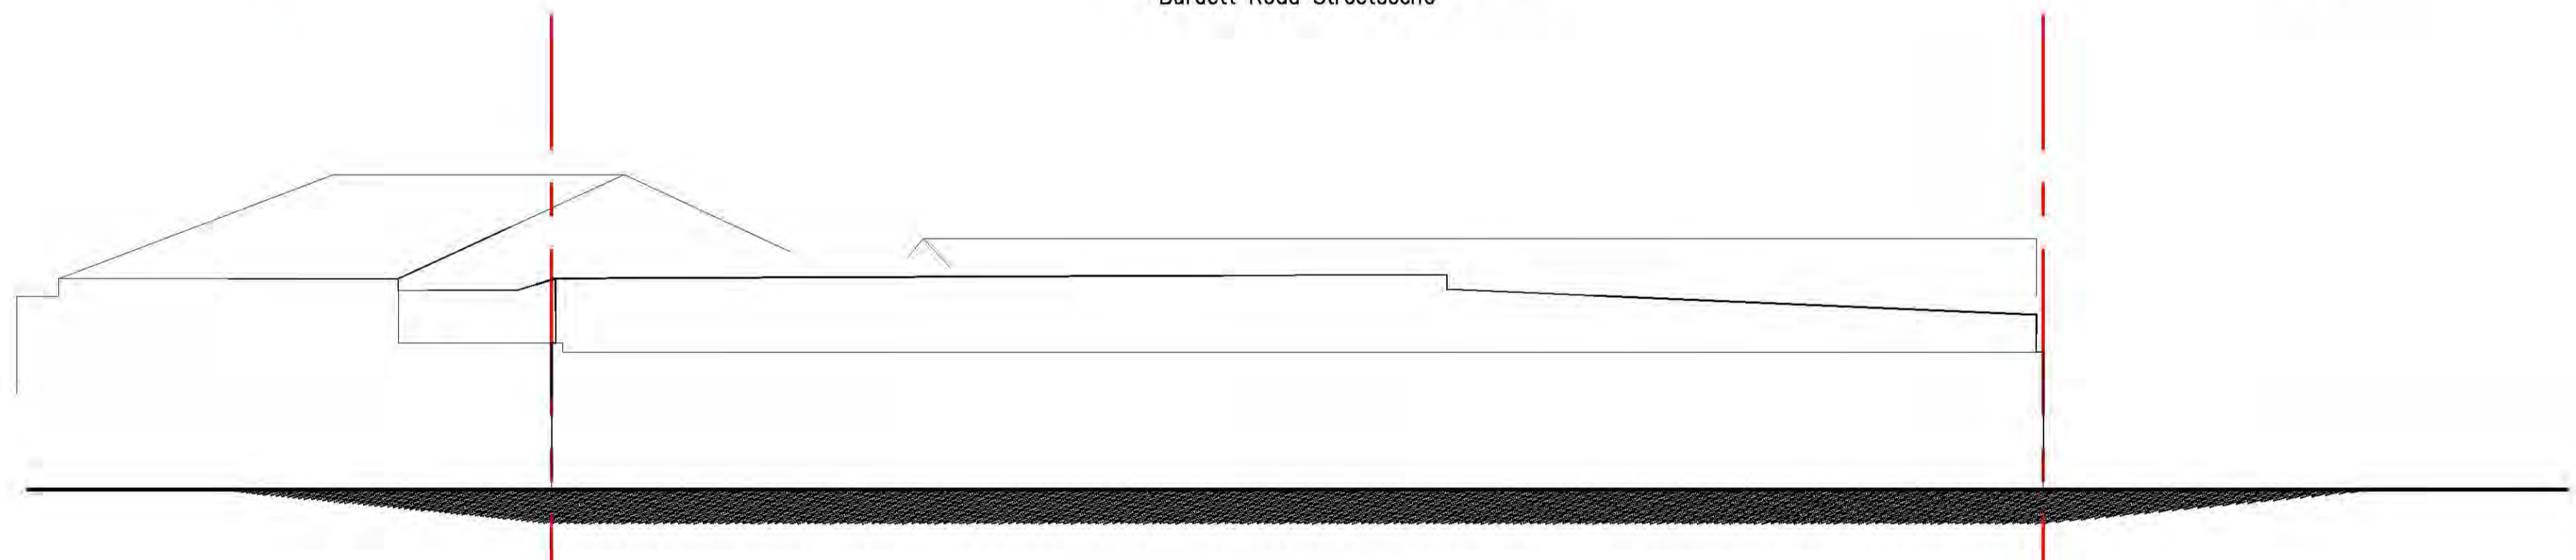

EXISTING WEST ELEVATION

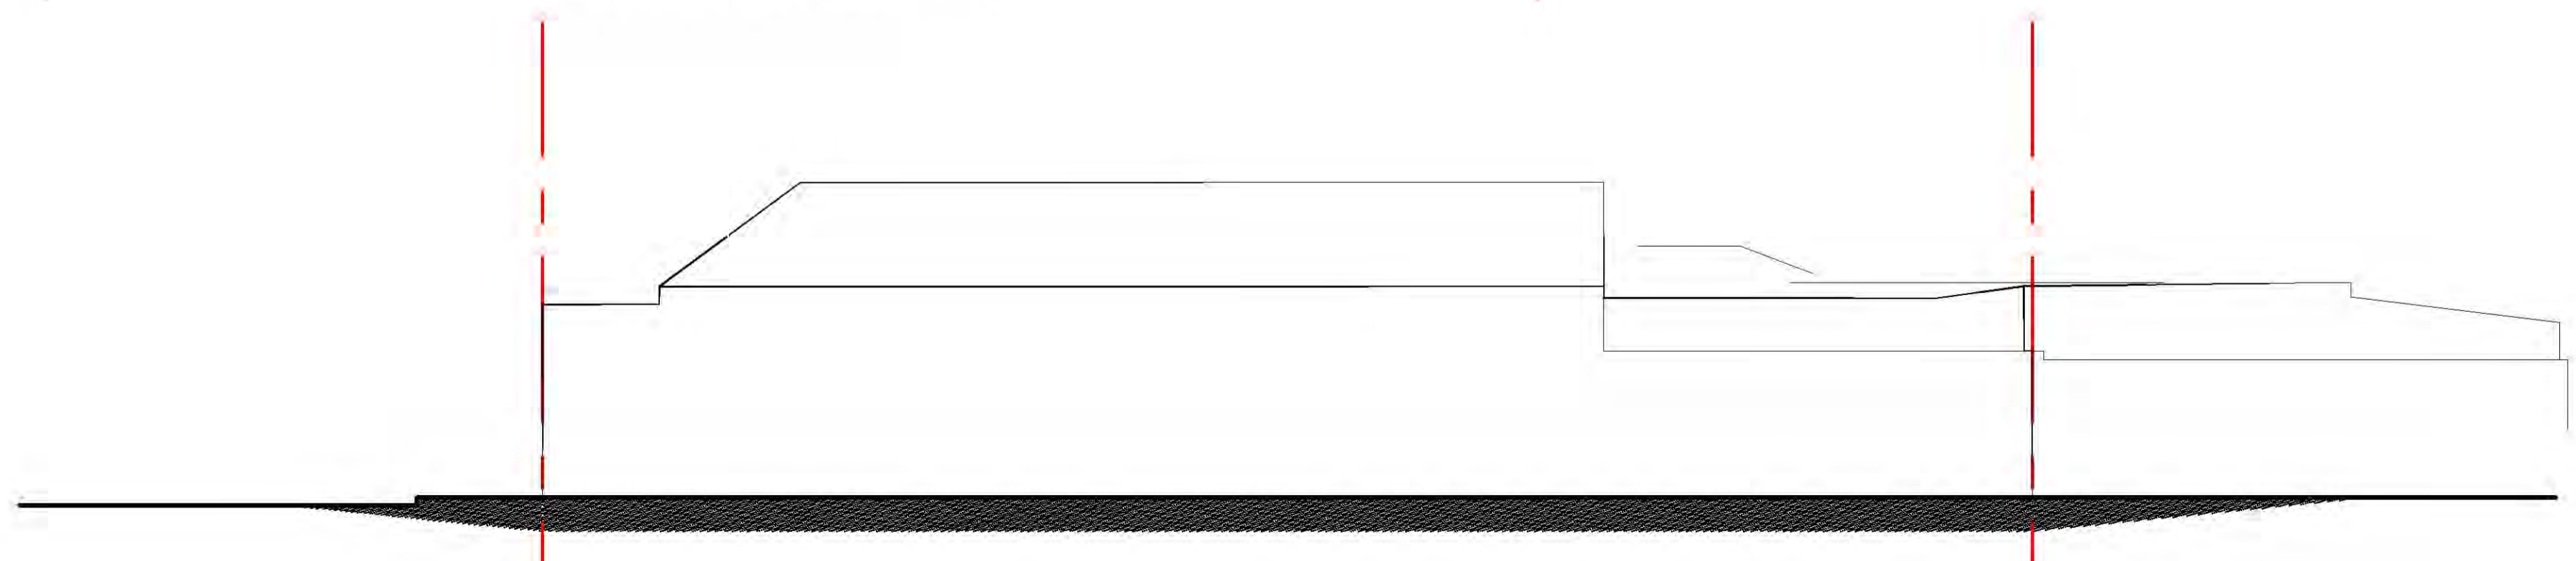

EXISTING NORTH ELEVATION

