

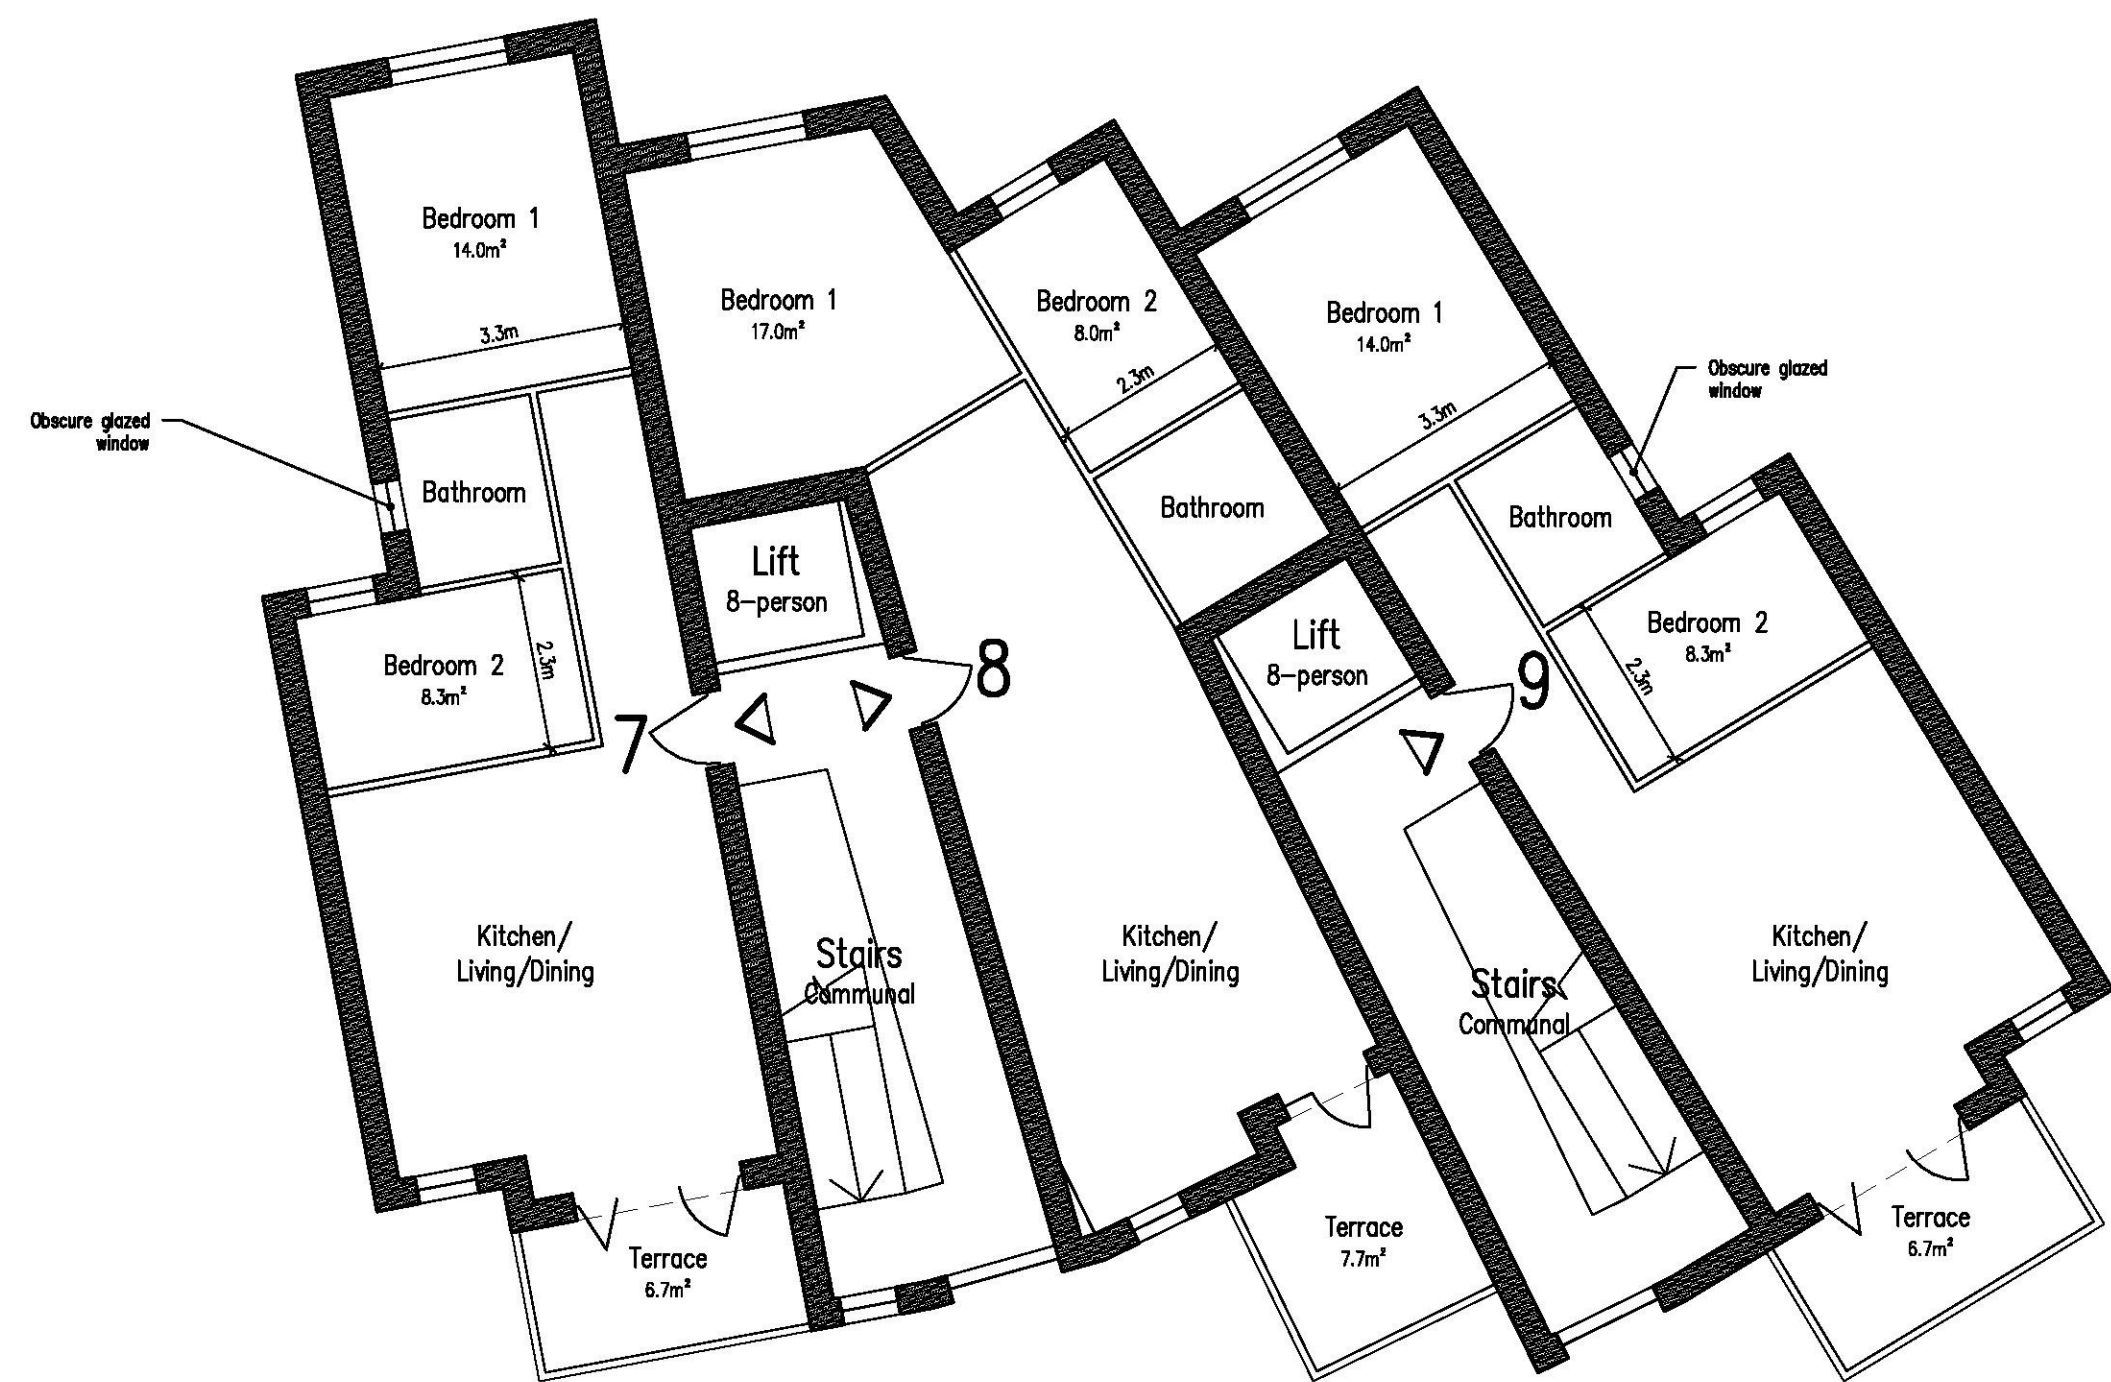


PROPOSED ROOF PLAN

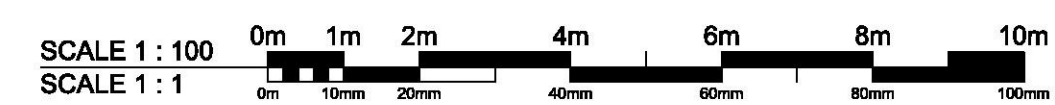

PROPOSED SECOND FLOOR PLAN
Floor Level 9.10m AODN

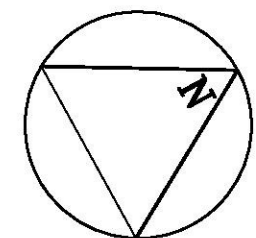

The Copyright of this drawing belongs to T C Matthew Chartered Architect and shall not be used or reproduced in any form without its express permission. The moral right of the author is hereby asserted.

Do not scale from this drawing - Work to figured dimensions only. All dimensions to be checked on site prior to the execution of any work.

For the avoidance of doubt all dimensions are measured to wall structure and not the finishes unless otherwise stated.

Where any discrepancy is found to exist within or between drawings and/or documents it should be reported to the architect immediately.

T C Matthew Chartered Architect shall not be liable for any use of drawings and documents for any purpose other than for which the same were prepared by or on behalf of T C Matthew Chartered Architect.

Please send corrections and error reports to: enquiries@tcmca.co.uk

Notes

GROSS INTERNAL FLOOR AREAS

Unit N°	Floor Area
7	61m ²
8	68m ²
9	61m ²

Revision	Author & Description	Date
1	TCM: Amended proposals update	03.05.2018

T C Matthew Chartered Architect
82 London Road
Southend-on-Sea
Essex. SS1 1PG
www.tcmca.co.uk
Tel: 07505 983394

T C Matthew Chartered Architect

Client
P.D. and W&G Gilson
8 Burdett Road
Southend-on-Sea
Essex SS1 2TN

Project
Change of Use & Redevelopment
8 Burdett Road
Southend-on-Sea
Essex SS1 2TN

Title
**Proposed Plans
Second Floor & Roof**

Drawing:	16090_P_030 Rev.1	By:	TCM
Date:	30/03/2017	Check:	TCM
Scale:	1:100 @ A1		