


general notes:

Do not scale from this drawing - use figured dimensions only. Unless otherwise noted all dimensions are given in millimetres.

All dimensions must be verified on site before the commencement of work or the fabrication of any item. Any discrepancies must be reported to the Architect.

All risks assessed to comply with the designers responsibility under the construction (design management) regulations 2015.

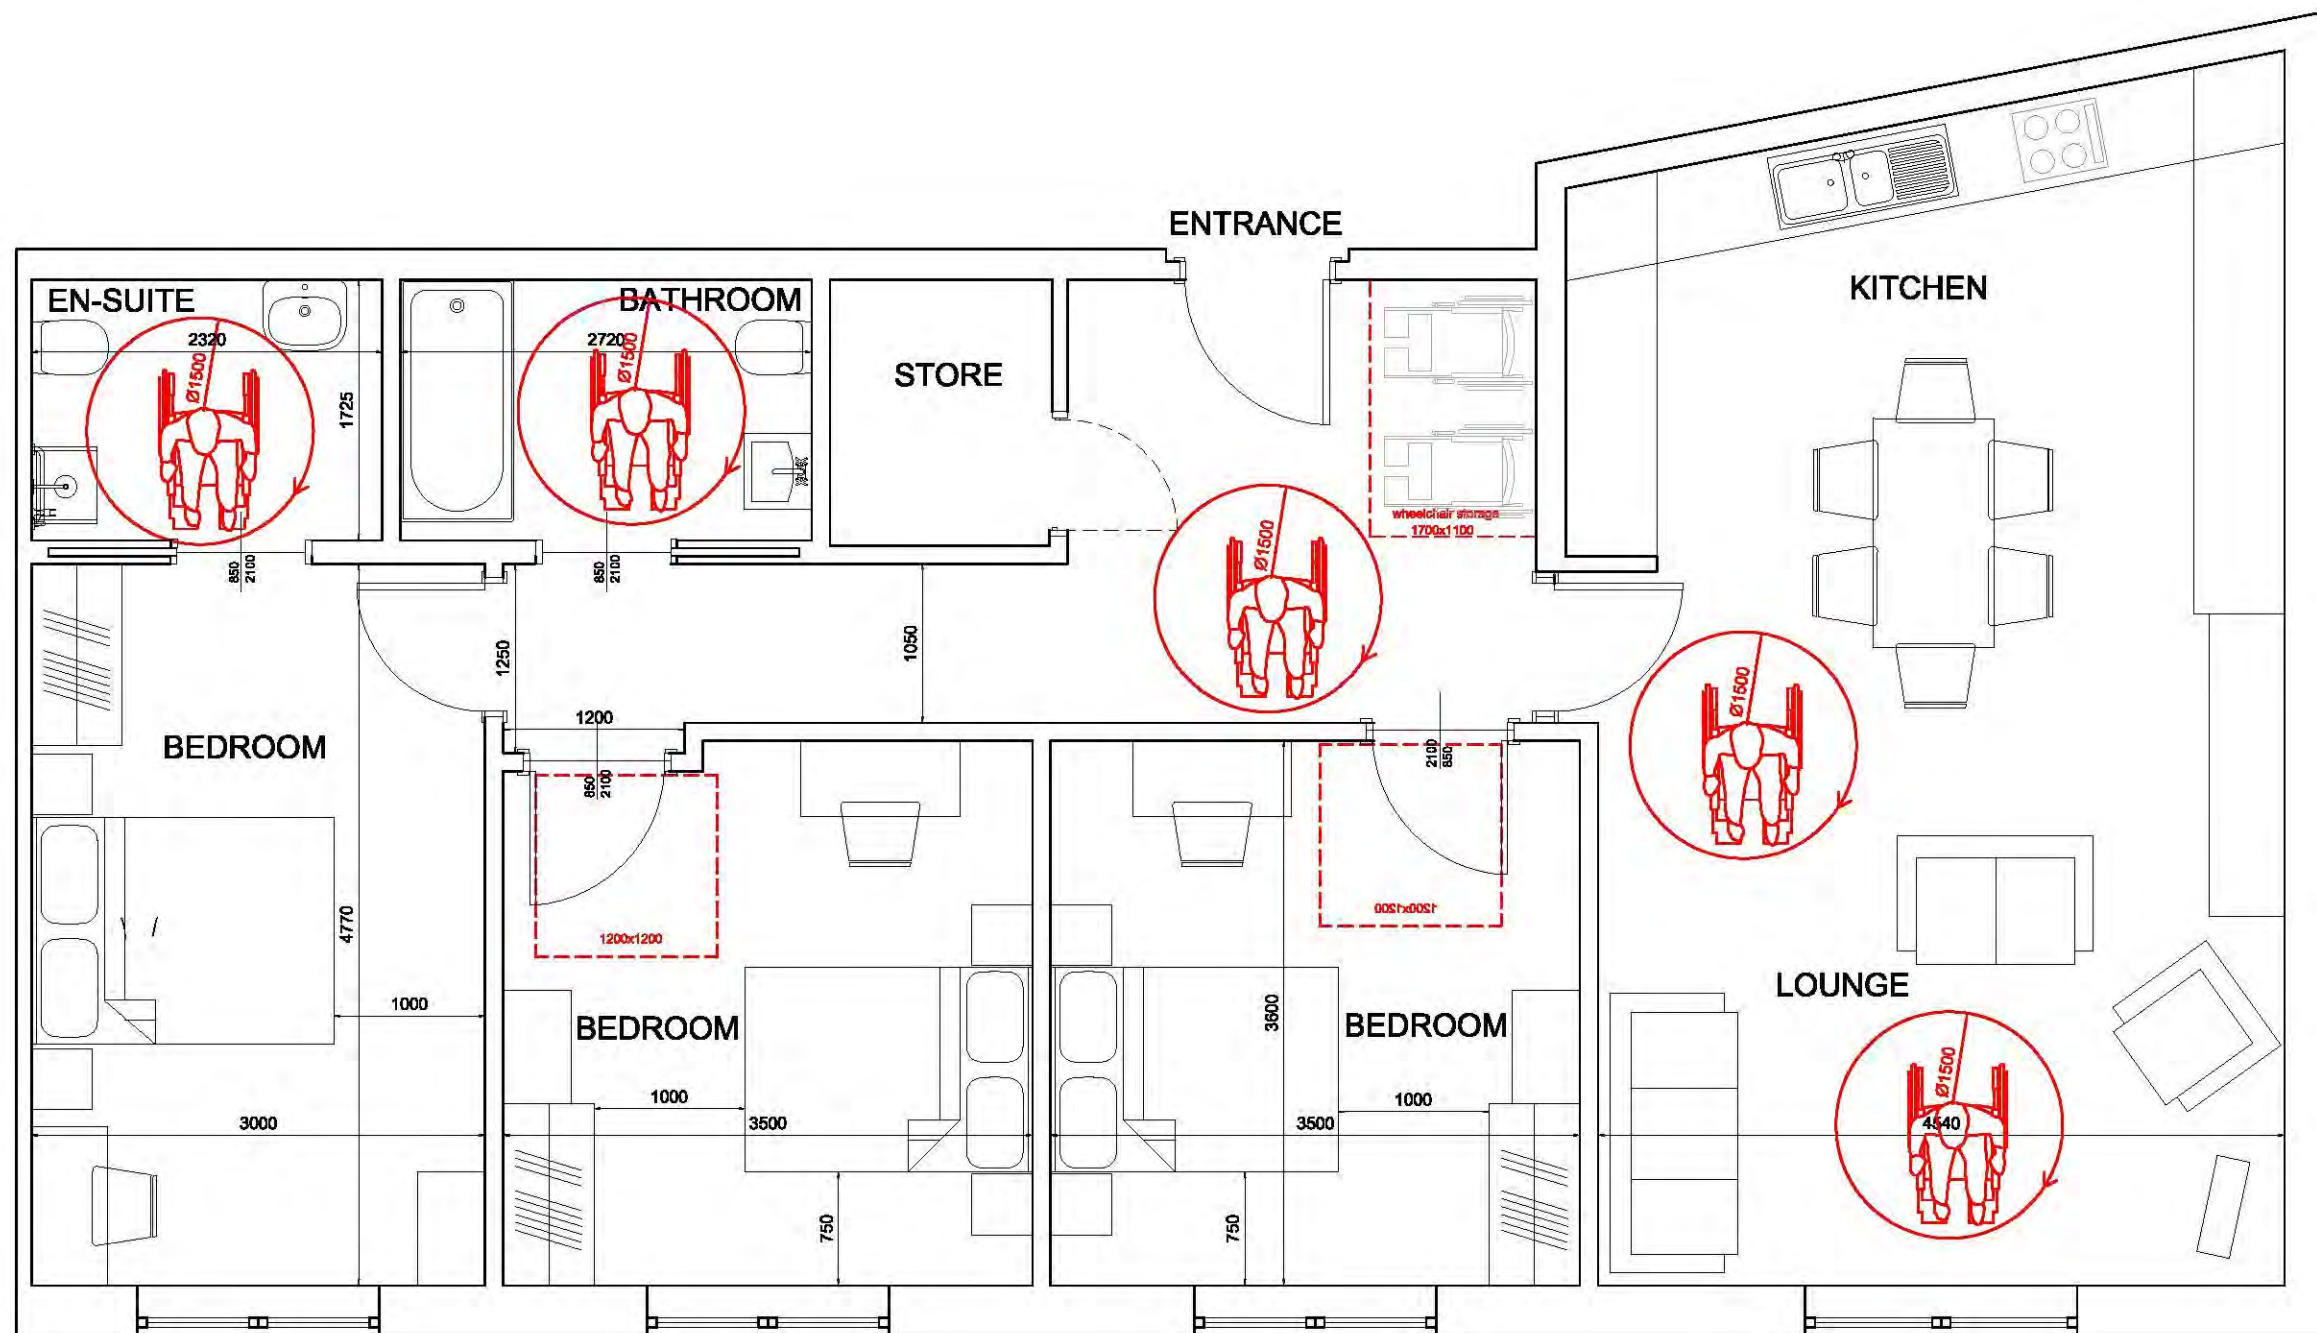

rev: revision notes: by: date:

dwg status: **PLANNING**

client:



Scurr Architects
 85 Southdown Road
 Harpenden
 Hertfordshire
 AL5 1PR
 T: 01582 793999
 email: scurr@scurr.co.uk
 www.scurr.co.uk
architects ■ designers ■ project managers



drawn by: MxA	drawn date: MAR 18	checked/approved:	scale: 1:50@A3
------------------	-----------------------	-------------------	-------------------

project title:
**NAZARETH HOUSE
 LONDON ROAD
 SOUTHEND-ON SEA**

dwg title:
**BLOCK A
 WHEELCHAIR USER
 ADAPTABLE APARTMENT B**

dwg no: 7102-PL-024	rev:
-------------------------------	------

© Copyright Scurr Architects

WHEELCHAIR USER APARTMENT B