


general notes:
 Do not scale from this drawing - use figured dimensions only. Unless otherwise noted all dimensions are given in millimetres.
 All dimensions must be verified on site before the commencement of work or the fabrication of any item. Any discrepancies must be reported to the Architect.
 All risks assessed to comply with the designers responsibility under the construction (design and management) regulations 2015.



	CARE	CONVENT
GROUND	18	0
FIRST	23	0
SECOND	24	0
THIRD	0	12
TOTAL:	65	12

B Small amendments (windows) MxA 31/05/18
 A New layout MxA 18/05/18
 rev: revision notes: by: date:

dwg status: **PLANNING**

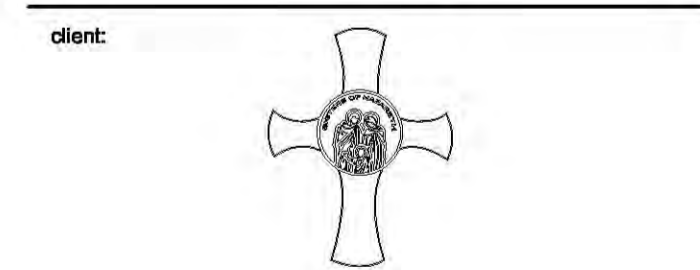

Scurr Architects
 85 Southdown Road
 Harpenden
 Hertfordshire
 AL5 1PR
 01682 793999
 email: scurrs@scurr.co.uk
 www.scurr.co.uk
architects ■ **designers** ■ **project managers**

drawn by: KP drawn date: APR 2018 checked/approved: scale: 1:100@A1

project title:
NAZARETH HOUSE
LONDON ROAD
SOUTHEND-ON-SEA
 dwg title:
CARE HOME AND CONVENT
GROUND FLOOR

dwg no: **7102-SK-050** rev: **B**