


general notes:

Do not scale from this drawing - use figured dimensions only. Unless otherwise noted all dimensions are given in millimetres.

All dimensions must be verified on site before the commencement of work or the fabrication of any item. Any discrepancies must be reported to the Architect.

All risks assessed to comply with the designers responsibility under the construction (design management) regulations 2015.

key plan:

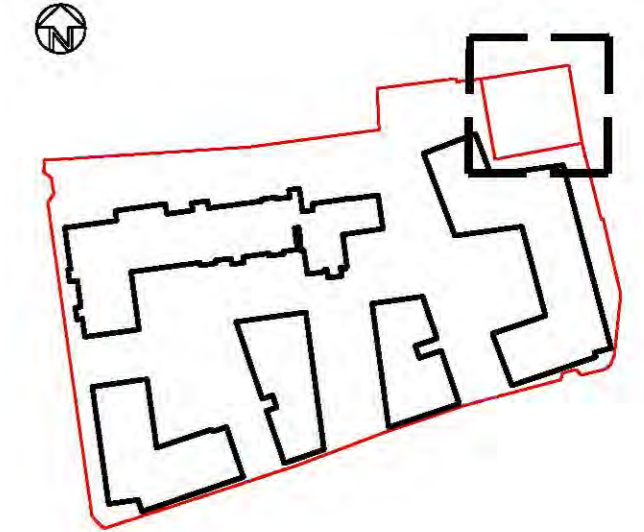


rev: revision notes: by: date:

dwg status: **PLANNING**

client:



Scurr Architects
85 Southdown Road
Harpenden
Hertfordshire
AL5 1PR
T: 01582 793999
email: scurrs@scurr.co.uk
www.scurr.co.uk

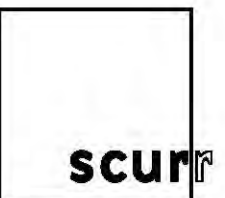

architects ■ designers ■ project managers

drawn by: MxA	drawn date: MAY 18	checked/approved:	scale: 1:100@A2
------------------	-----------------------	-------------------	--------------------

project title:
**NAZARETH HOUSE
LONDON ROAD
SOUTHEND-ON-SEA**

dwg title:
**PROPOSED CEMETERY
PLAN**

dwg no: 7102-PL-071	rev:
-------------------------------	------