

85 WESTERN ROAD, LEIGH-ON-SEA.

RESIDENTIAL SCHEME: 5NO. APARTMENTS.

SCALE BAR 1:100




RESIDENTIAL PROPERTY:
89 WESTERN ROAD, LEIGH-ON-SEA

NEIGHBOURING PROPERTY:
87 WESTERN ROAD, LEIGH-ON-SEA

RESIDENTIAL DEVELOPMENT:
85 WESTERN ROAD, LEIGH-ON-SEA

NEIGHBOURING PROPERTY:
83 WESTERN ROAD, LEIGH-ON-SEA

AS PROPOSED: STREET-SCENE

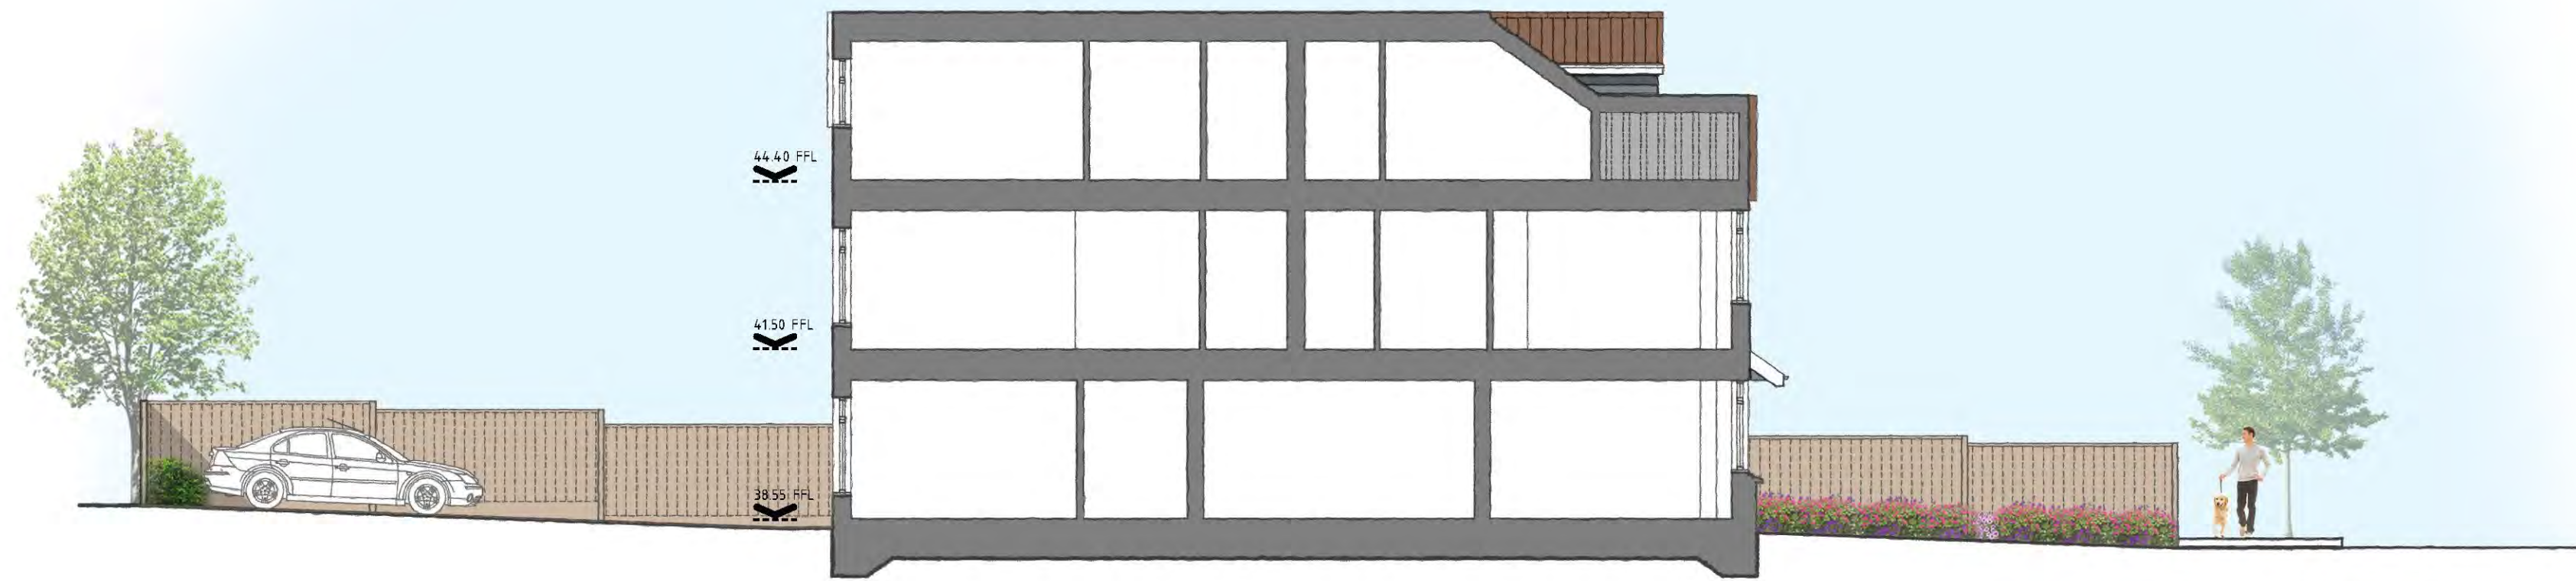

RESIDENTIAL DEVELOPMENT:
85 WESTERN ROAD, LEIGH-ON-SEA

WESTERN ROAD

AS PROPOSED: SITE-SECTION

GENERAL NOTES

The copyright in all designs, drawings, schedules, specifications and any other documentation prepared by DAP Architecture Ltd in relation to this project shall remain the property of DAP Architecture Ltd. and must not be reissued, loaned or copied without prior written consent.

Do not scale from this drawing, use figured dimensions only.

Prefer larger scale drawings.

All dimensions are in millimeters (mm) unless otherwise noted.

Check all relevant dimensions, lines and levels on site before proceeding with the work.

This drawing is to be read in conjunction with all Architect's drawings, schedules and specifications, and all relevant consultants' and/or specialists' information relating to the project. Refer all discrepancies to DAP Architecture Ltd.

REV.	DESCRIPTION	DATE
------	-------------	------



ARCHITECTURE LTD

PROJECT
RESIDENTIAL DEVELOPMENT

DRAWING
AS PROPOSED
STREET-SCENE + SITE-SECTION

CLIENT
SEARCH FLOW

ADDRESS
85 WESTERN ROAD
LEIGH-ON-SEA
SOUTHEND-ON-SEA
SS9 2PT

DATE
14.05.18

SCALE
1:100 @ A2

DRAWN BY
LD

CHECKED BY
JB

PROJECT No. 905.205.00

DWG No.

REVISION

ISSUE STATUS
RIBA STAGE 3: PLANNING

a. 3 + 5 Hospital Approach
The Millers
Chelmsford
ESSEX, CM1 7FA
e. studio@daparchitecture.co.uk
t. (0844) 854 9007
w. www.daparchitecture.co.uk

CHELMSFORD LONDON BIRMINGHAM