
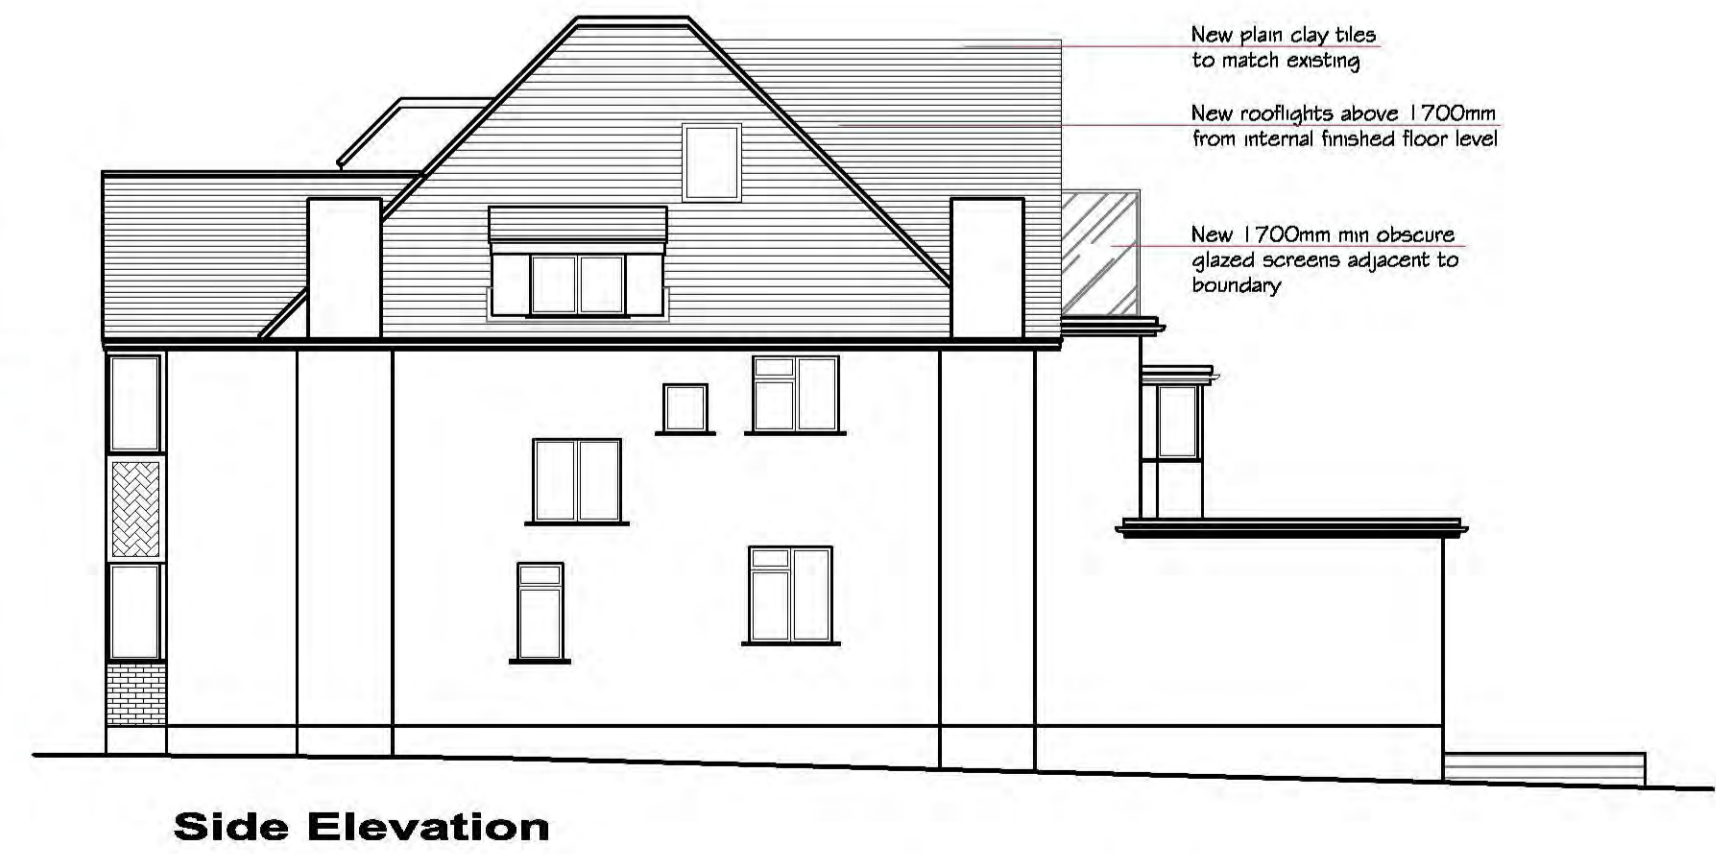
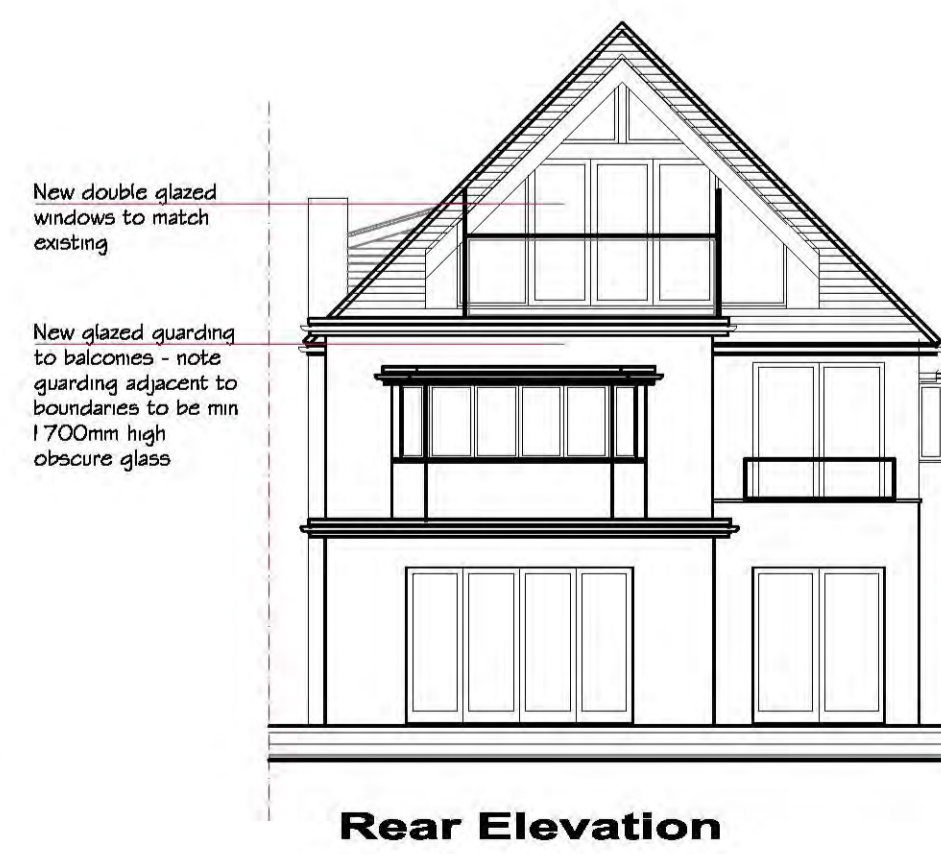


PROPOSED PLANS

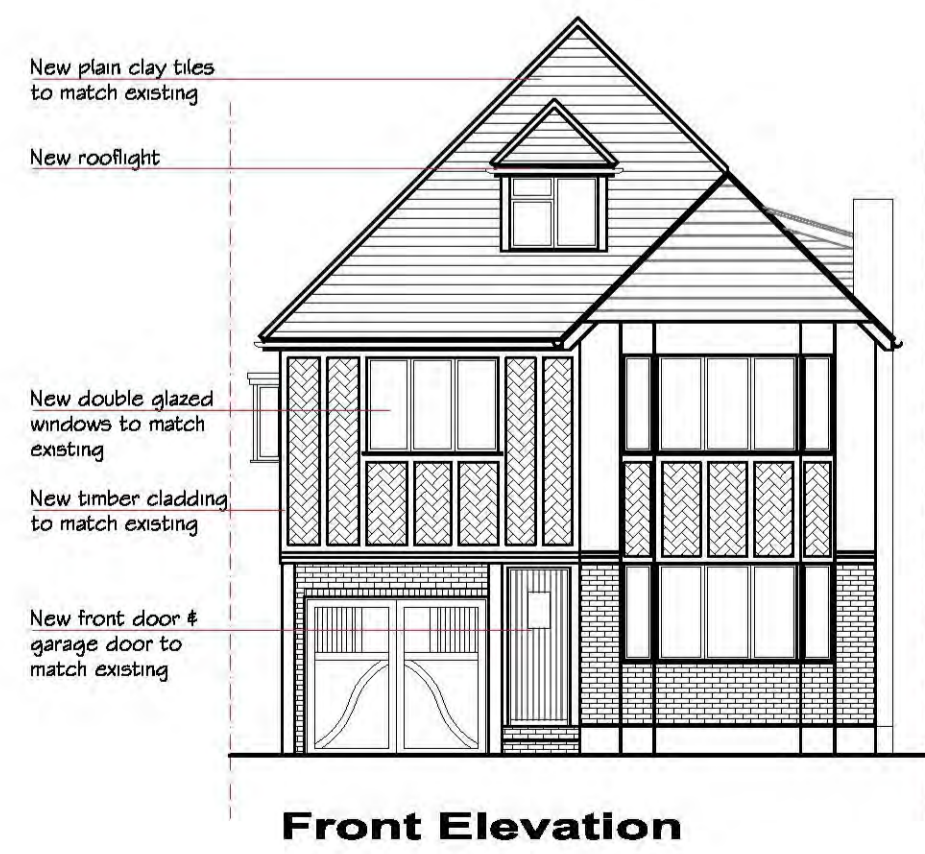

This drawing is copyright and shall not be reproduced nor used for any other purpose without written permission of the author.

Do not scale from this drawing, use figured dimensions only.

The drawing must be read in conjunction with all other project related drawings and documentation issued by the Architect and Appointed Consultants.

It is the contractor's responsibility to ensure compliance with the Building Regulations.

It is the contractor's responsibility to check all dimensions on site, any discrepancy to be reported immediately.

Details and sizes shown are indicative only and are subject to confirmation by the relevant Specialist contractor & sub-contractors.

This drawing is not to be used for Land Registry or sales purposes.

The Author is not responsible for any changes to the drawings as implemented on site without prior approval in writing.

Revision	Date
A	Amended following client meeting 09.11.17
B	Amended to suit client comments 09.11.17
C	Amended 6ft heights to main roof 09.11.17
D	Planning information added 21.11.17
E	Revised planning 25.06.18



knight gratrix architects

suite 1
royce house
630-634 london road
westcliff on sea
essex
ss0 9hw

t 01702 715517
e mail@knightgratrix.com
www.knightgratrix.com

Client
Mr J Moore

Project
115 Tattersail Gardens

Description
**Proposed Alterations
Proposed Plans**

Status	Drawn	Date
Planning	nr	June 18
Scale	1:50/100	
Job number	1200	
Drawing no.	012	
Revision	E	