


Ordnance Survey (c) Crown Copyright 2017. All rights reserved. Licence number 100022432

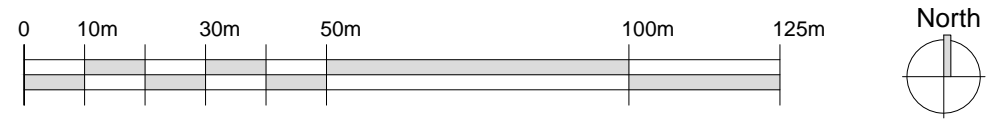

NOTES:
 Report all discrepancies, errors and omissions
 Do not scale from this drawing.
 Verify all dimensions on site before commencing any work or preparing shop drawings.
 All materials, components and workmanship are to comply with all the relevant British Standards, Codes of Practice, and appropriate manufacturers recommendations that from time to time shall apply.
 For all specialist work, see relevant drawings.

PLANNING

This drawing and design are copyright of PELLINGS LLP

Rev	Date	Description	Name
-	---/---/---		



Pellings LLP 24 Widmore Road Bromley Kent BR1 1RY t 020 8460 9114 f 020 8313 0019 e bromley@pellings.co.uk www.pellings.co.uk		Architecture & Planning ■ Building Surveying ■ Project Management ■ Cost Consultancy ■ CDM Co-ordination	
CLIENT SOUTHEND-ON-SEA BC		PROJECT NEW CARE HOME & DAY CENTRE	
TITLE Site Location Plan	DATE OCT 2017	SCALE 1:1250 @A3	DRAWN AF
DRAWING No 1477_PEL_00_XX_DR_A_0001_S2_P1		CHK [Blank]	