

# THE OLD VIENNA, LEIGH-ON-SEA.

RESIDENTIAL SCHEME: 15NO. APARTMENTS.

SCALE BAR 1:100



GENERAL NOTES

The copyright in all designs, drawings, schedules, specifications and any other documentation prepared by DAP Architecture Ltd. in relation to this project shall remain the property of DAP Architecture Ltd. and must not be reissued, loaned or copied without prior written consent.

Do not scale from this drawing, use figured dimensions only.

Prefer larger scale drawings.

All dimensions are in millimeters (mm) unless otherwise noted.

Check all relevant dimensions, lines and levels on site before proceeding with the work.

This drawing is to be read in conjunction with all Architect's drawings, schedules and specifications, and all relevant consultants' and/or specialists' information relating to the project. Refer all discrepancies to DAP Architecture Ltd.



TUDOR GARDENS


PROPOSED DEVELOPMENT:  
15NO. APARTMENTS

CAVELL LODGE

STREET-SCENE AA (Along Blenheim Chase).



REV.	DESCRIPTION	DATE

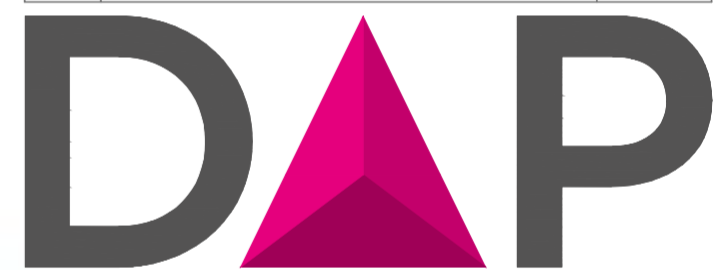

ARCHITECTURE LTD

PROJECT  
RESIDENTIAL DEVELOPMENT

DRAWING  
AS PROPOSED  
STREET-SCENES

CLIENT  
BESB CONTRACTS LTD

ADDRESS  
THE OLD VIENNA  
162 EASTWOOD ROAD  
LEIGH-ON-SEA  
SS9 3AG

DATE 24.08.18 SCALE 1:100 @ A2 DRAWN BY LD CHECKED BY JB

PROJECT No. DWG No. REVISION

**776.205.08**

ISSUE STATUS  
RIBA STAGE 3: PLANNING

8 TUDOR GARDENS

PROPOSED DEVELOPMENT:  
15NO. APARTMENTS

STREET-SCENE BB (Along Tudor Gardens).

a. 3 + 5 Hospital Approach  
The Millars  
Chelmsford  
ESSEX, CM1 7FA  
e. studio@daparchitecture.co.uk  
t. (0844) 854 9007  
w. www.daparchitecture.co.uk

CHELMSFORD LONDON BIRMINGHAM