



SEABRINK - 46 UNDERCLIFF GARDENS
LEIGH ON SEA SSD 1EA

WEST BLOCK WEST ELEVATION
AS EXISTING AND AS PROPOSED

SU/03

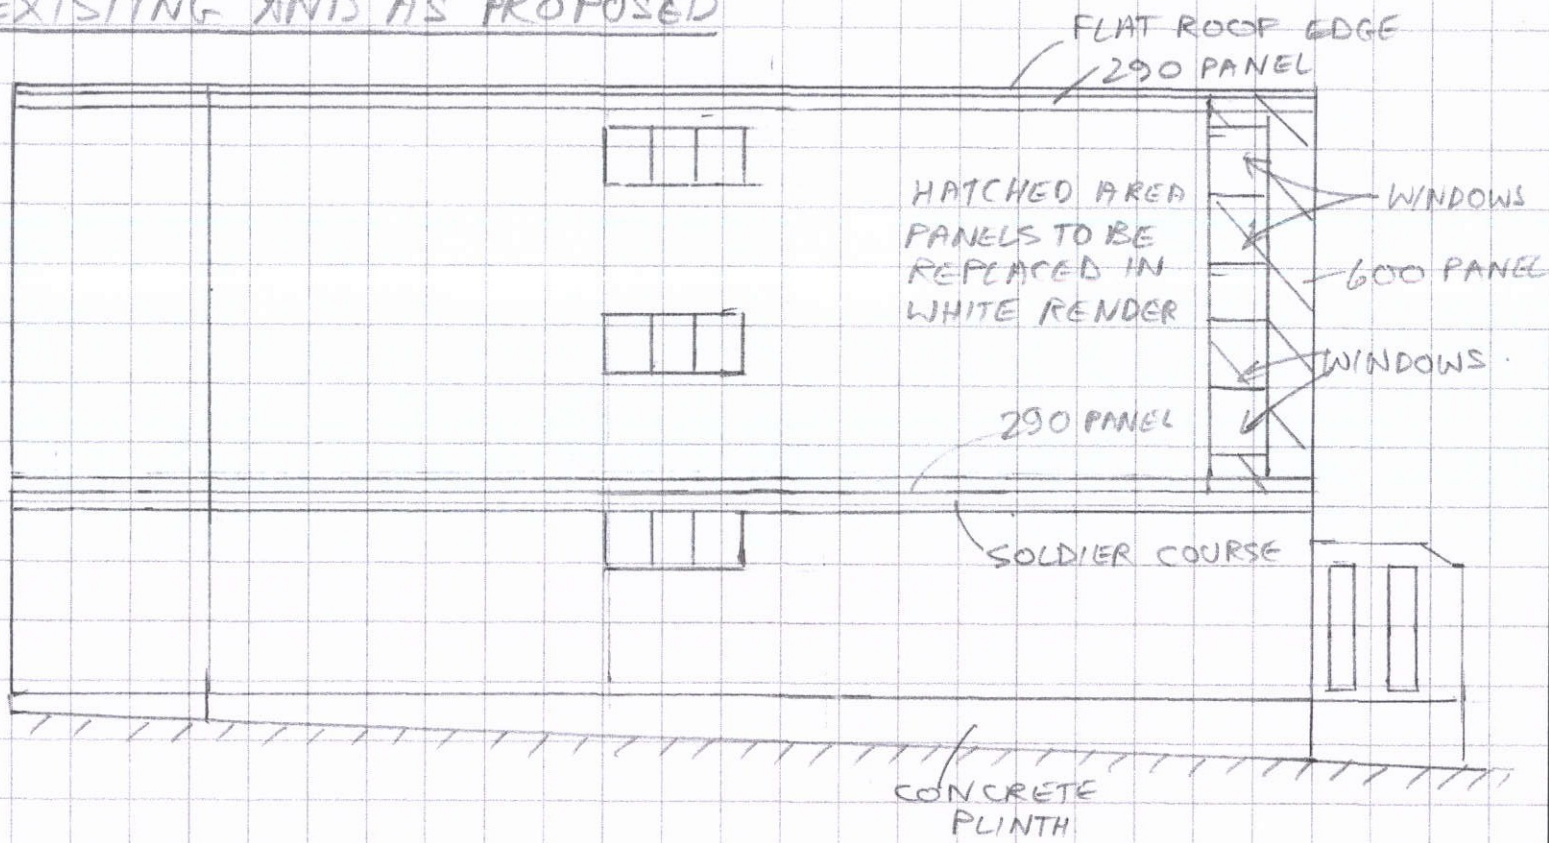

EXPOSED FACING BRICK
EXCEPT WHERE SHOWN

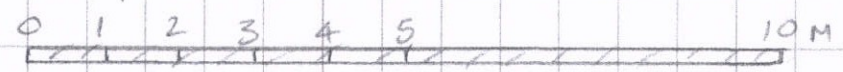

SCALE 100

SEABRINK RESIDENTS' ASSOCIATION LIMITED

PROJECT

WORKS TO SOUTH ELEVATIONS

JULY 2018