

**General Notes**

Please only scale from this drawing using the scale bar where provided however drawings should not be scaled to obtain critical setting out dimensions. If no scale is provided, refer to stated dimensions only.

Contractors are to check dimensions of all issued drawings and to notify the Architect immediately of any discrepancy.

All illustrated material is copyright. Unless otherwise agreed in writing all rights to use this document are subject to all Architect's charges. This document may only be used for the express purpose and project for which it has been created and delivered, as notified in writing by the Architect. This document may not be otherwise used or copied. Any unauthorised use of this document is at the user's sole risk and without limiting the Architect's rights the user releases and indemnifies the Architect from and against all loss so arising.


All parties must ensure that cross referenced drawings and specifications are checked on a regular basis to ensure that the latest revisions are used.



1 Proposed Elevation - North  
1 : 100



2 Proposed Elevation - East  
1 : 100


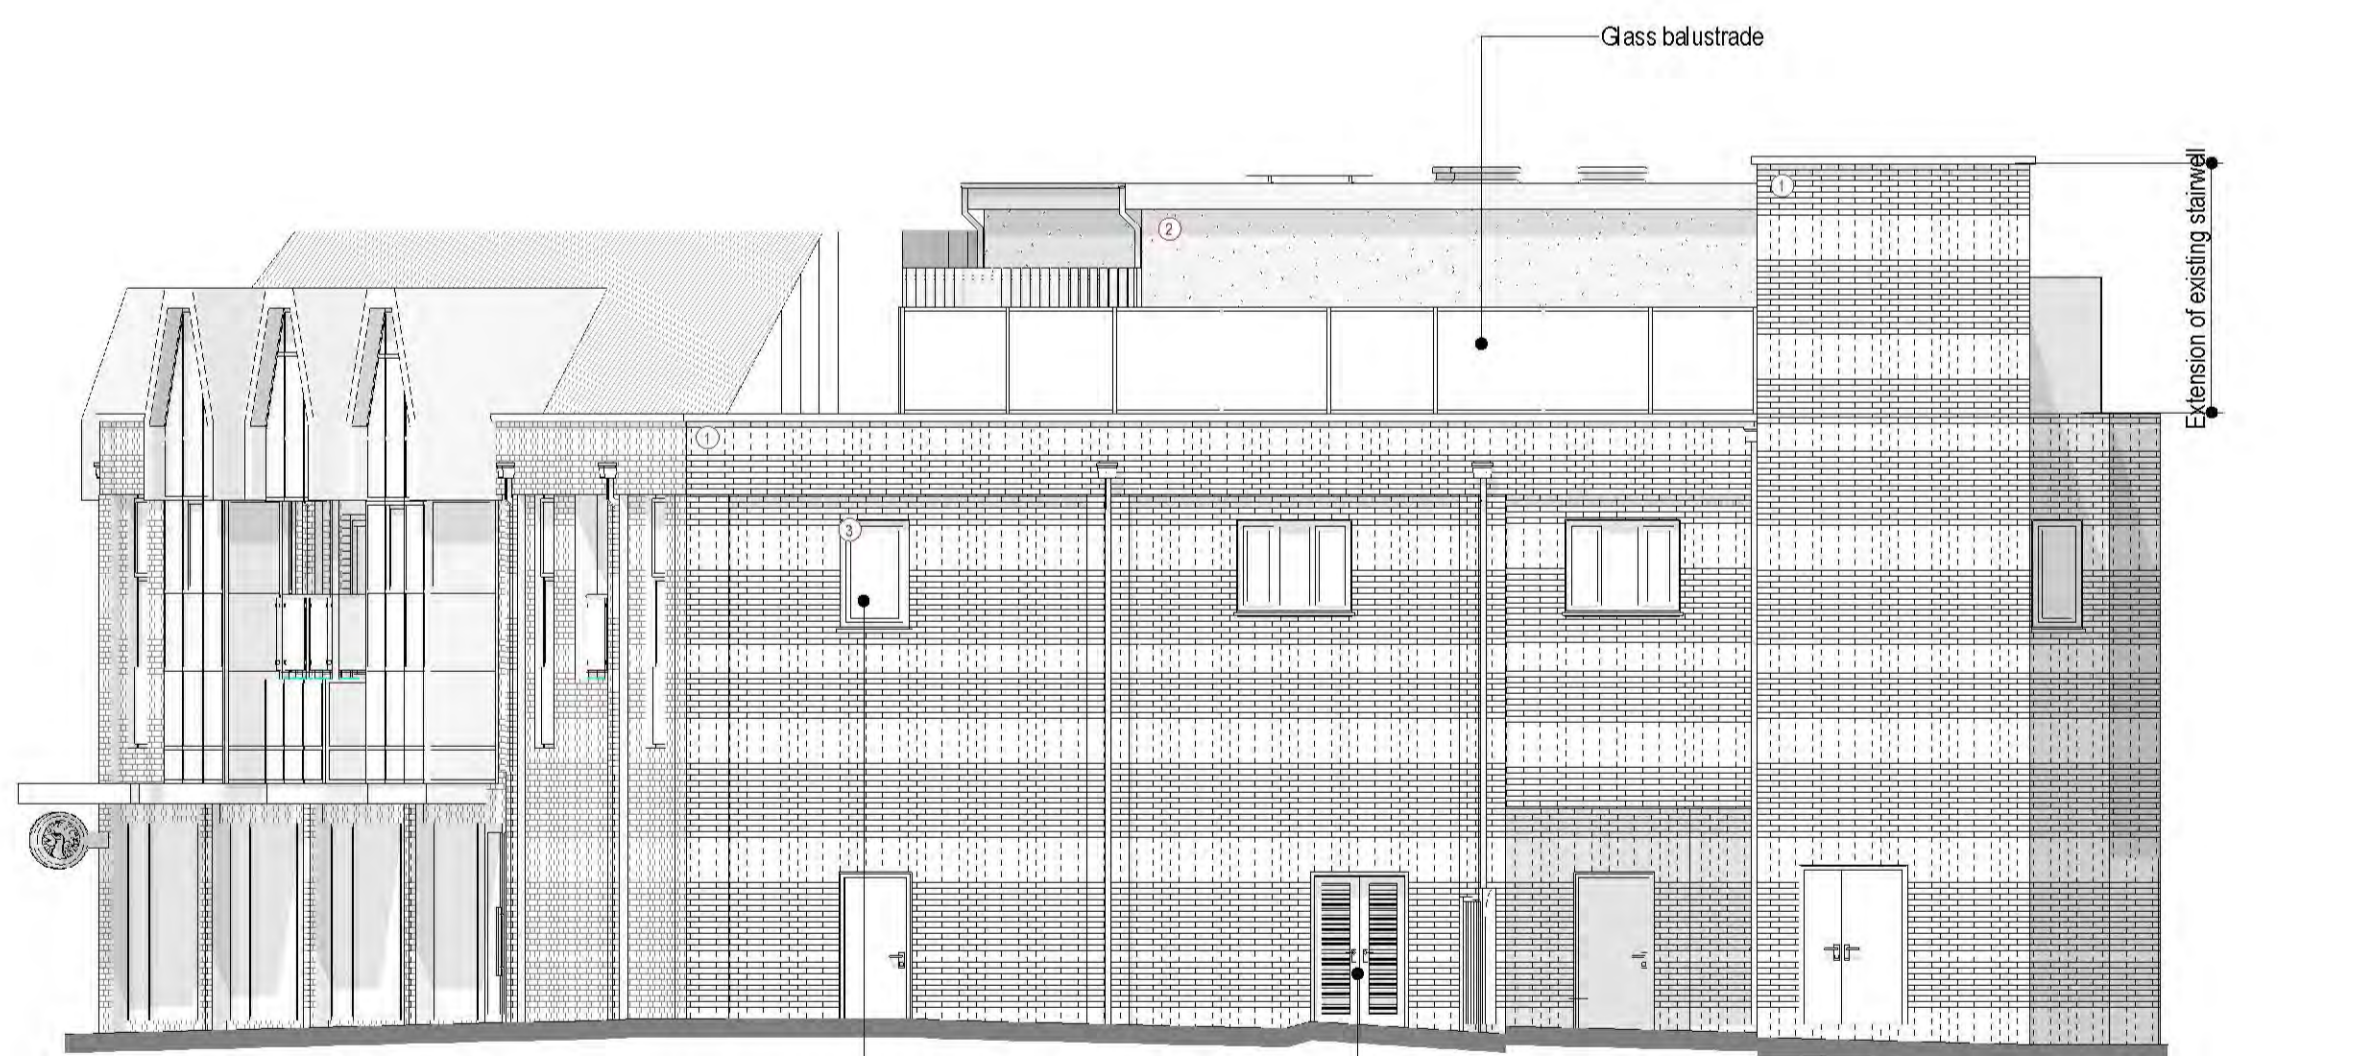


3 Proposed Elevation - South  
1 : 100



4 Proposed Elevation - West  
1 : 100

**Material Palette:**

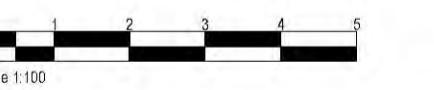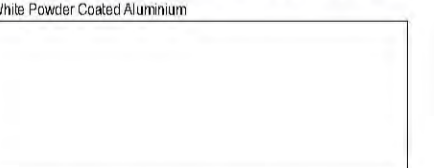

Scale 1:100

Rev	By	Date	Description
B	JS/PH	10/08/18	Materials Added
A	JS/RM	31/07/18	Sliver Panels Added



The Gallery, The Old Glassworks, 43 Progress Road, Leigh on Sea, Essex, SS3 5PR  
01202 471057  
info@bga-architects.com  
www.bga-architects.com  
BGA Architects is the trading name of Barnard Gooching Associates LLP © Copyright Reserved

**Client:**  
Canor Properties Limited  
**Project Description:**  
42 London Road, Southend-on-sea, SS1 1NF

**Drawing Title:**  
Proposed Elevations  
**Project No:** 18-087  
**Date:** 16-07-18  
**Scale:** 1:100  
**Dwg No:** 2-600  
**Drawn By:** JS  
**Chk By:** ALL  
**Revision:**

AWAITING TOWN PLANNING APPROVAL