














Royston Avenue - Revised Proposed Scheme Plan - Sheet 1 of 2

Key -

 





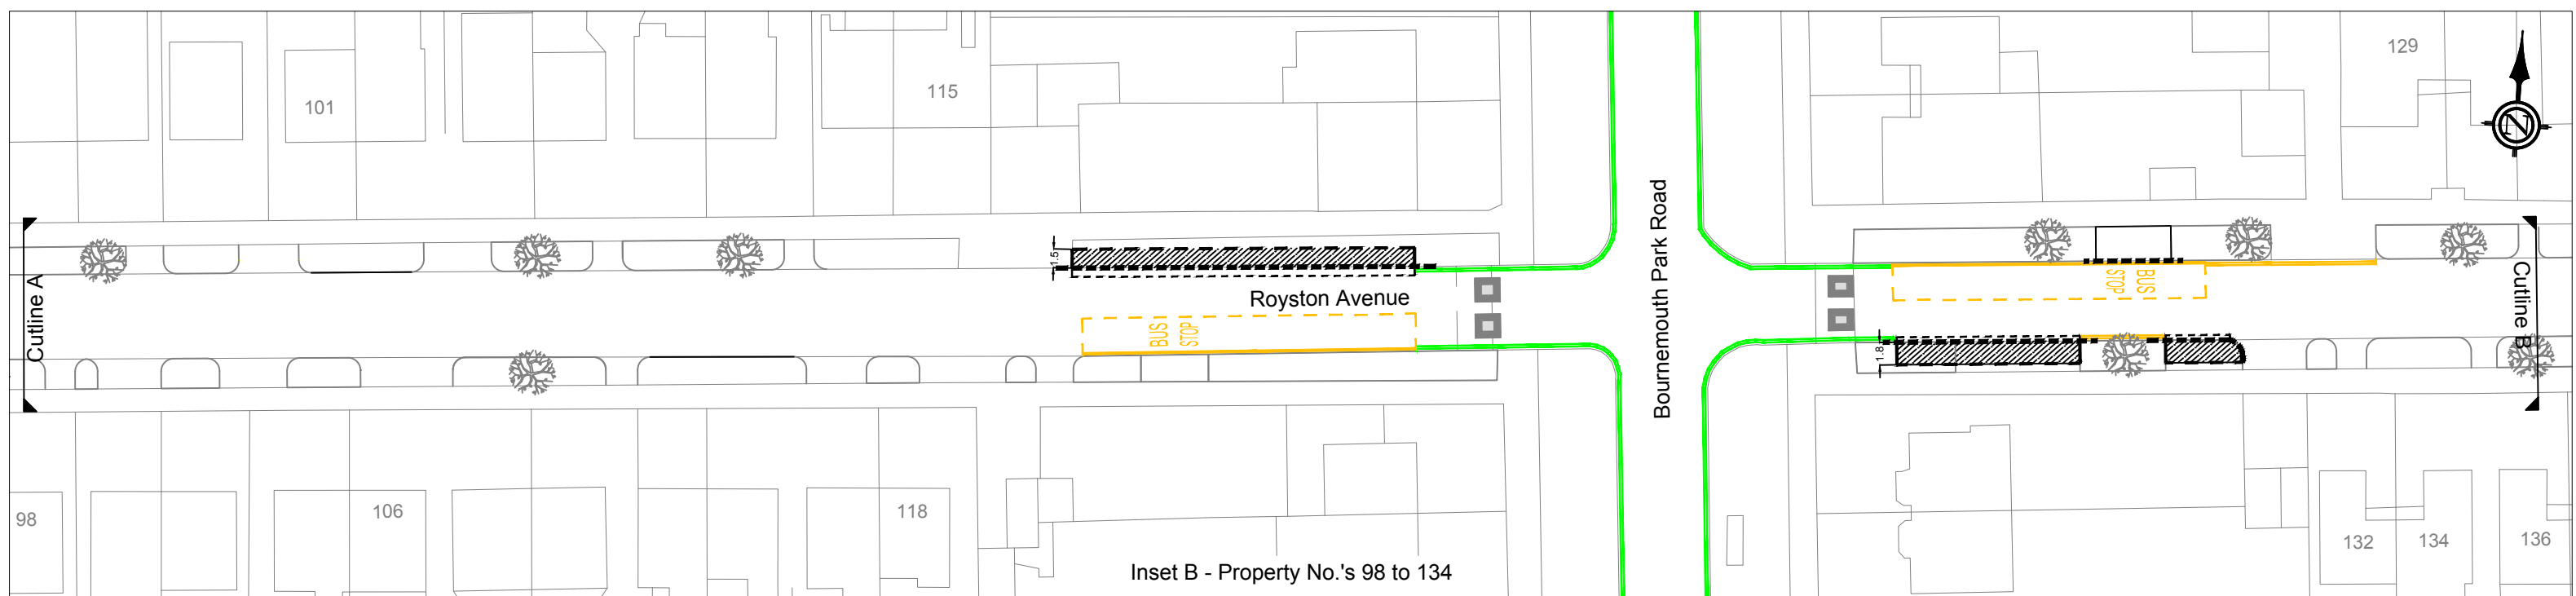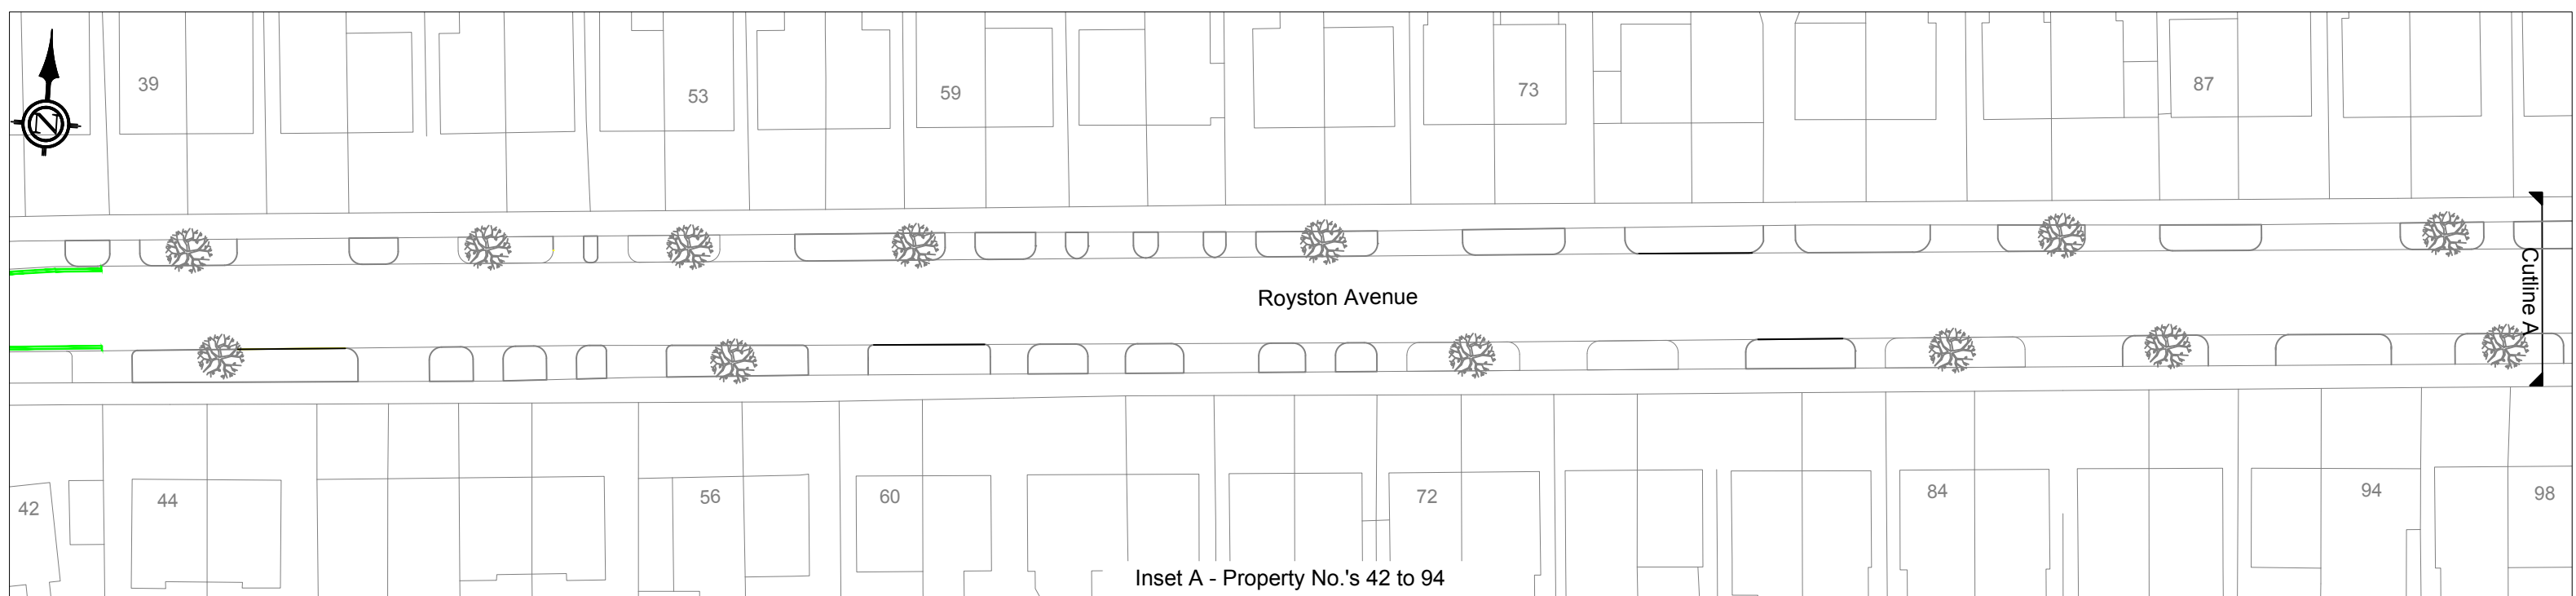


-  Proposed verge hardening
-  Existing Double Yellow Line
-  Existing Single Yellow Line
-  Existing single yellow line to be changed to double yellow line
-  Proposed Double Yellow Line - No Waiting At Any time
-  Proposed Single Yellow Line - Waiting Prohibited - 07:00-19:00
-  Proposed Parking Bay Markings
-  Proposed Bus Stop Markings
-  Existing Yellow Line to be removed

Notes

1. All proposed verge hardening is to be the width as shown on the drawing.



Key -

-  Proposed verge hardening
-  Existing Double Yellow Line
-  Existing Single Yellow Line
-  Existing single yellow line to be changed to double yellow line
-  Proposed Double Yellow Line - No Waiting At Any time
-  Proposed Single Yellow Line - Waiting Prohibited - 07:00-19:00
-  Proposed Parking Bay Markings
-  Proposed Bus Stop Markings
-  Existing Yellow Line to be removed

Notes

1. All proposed verge hardening is to be the width as shown on the drawing.

