




1 Location Plan  
1 : 1250

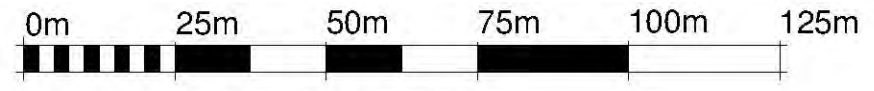

VISUAL SCALE 1:1250 @ A3

Reproduced from OS Plan by permission of the Ordnance Survey on behalf of Her Majesty's Stationery Office (C) Crown Copyright License No. LG 0288

Rev	By/Chk	Date	Description
A	JSPH	12/04/18	Scale Bar Added

Contractors are to check dimensions of all issued drawings and to notify the Architect immediately of any discrepancy

BGA Architects is the trading name of Bernard Gooding Associates LLP © Copyright Reserved

The Gallery / The Old Gasworks /  
43 Progress Road / Leigh on Sea / Essex / SS9 5PR

Tel: 01702 471057 Web: www.bga-architects.com  
Email: info@bga-architects.com QCN3

Client:  
Narrate Properties Limited

Project Description:  
149 Kingswood Chase  
Leigh on Sea  
Essex SS9 3BE

Drawing Title:  
Location Plan

Project No: 17-151	Dwg No: 0-001	
Date: 14-03-18	Drawn By: JS	Chk By: PH
Scale: 1 : 1250 @ A3	Revision: A	

AWAITING TOWN PLANNING APPROVAL