


 **Development Area**

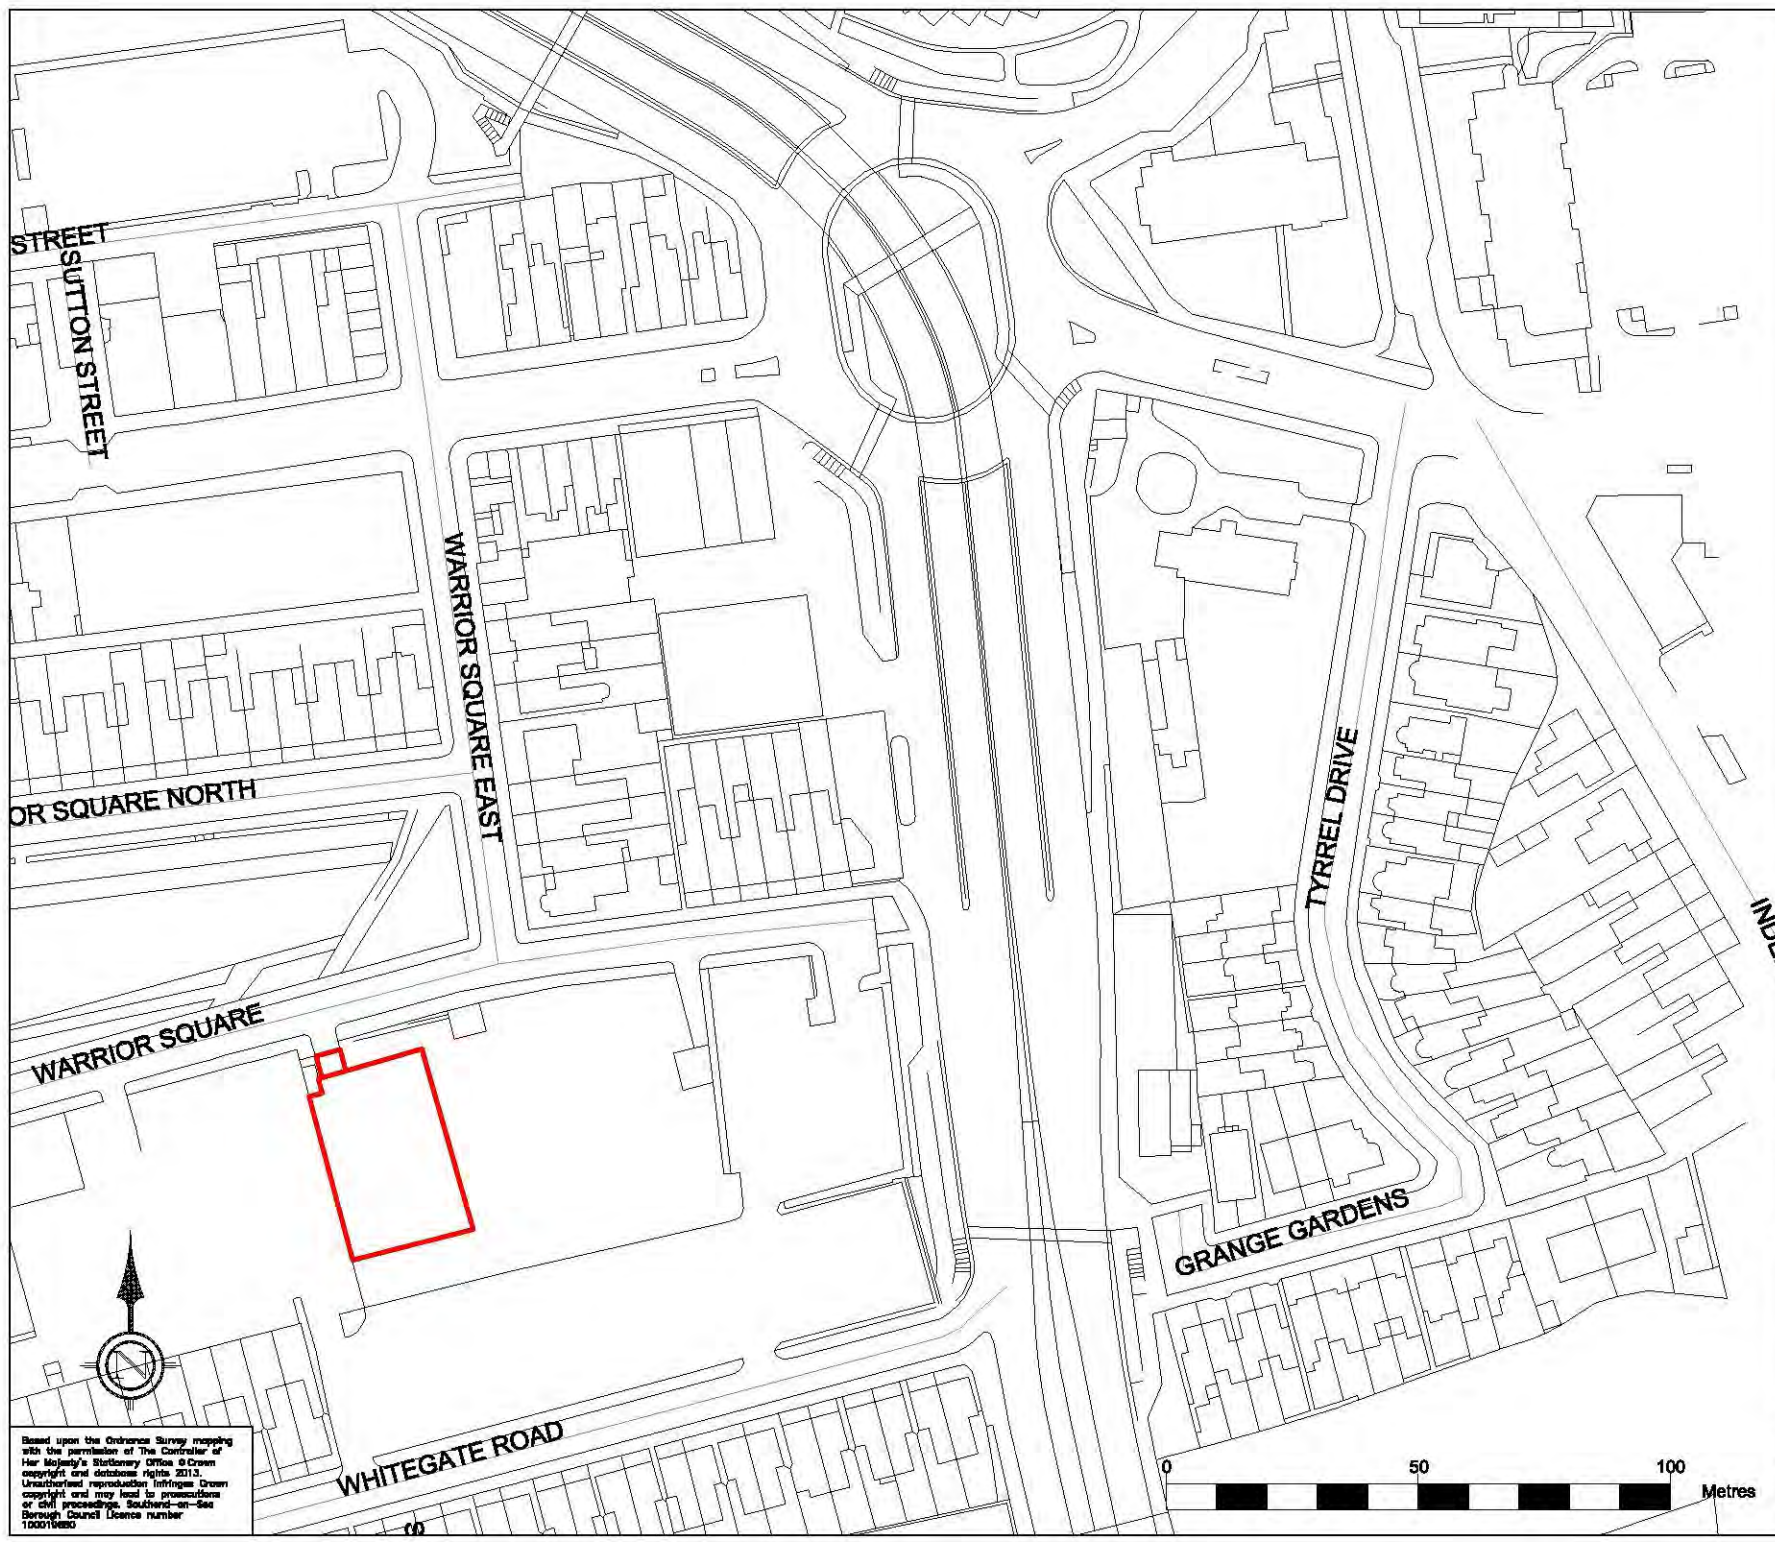

Based upon the Ordnance Survey mapping with the permission of The Controller of Her Majesty's Stationery Office © Crown copyright and database rights 2013. Unauthorised reproduction infringes Crown copyright and may lead to prosecutions or civil proceedings. Southend-on-Sea Borough Council Licence number 100019880

**SOUTHEND-ON-SEA
BOROUGH COUNCIL**

HEAD OF CULTURE
SCOTT DOLLING

**Warrior Square
Wheeled Sports
Proposal**

Scale: 1:1500

Drawn by: David Giles

Date: 12/07/2018

Drawing No: SBC/WSWS/Plan/App/001