


8 7 6 5 4 3 2 1

SCALE BAR 1:100 @A3


D

D

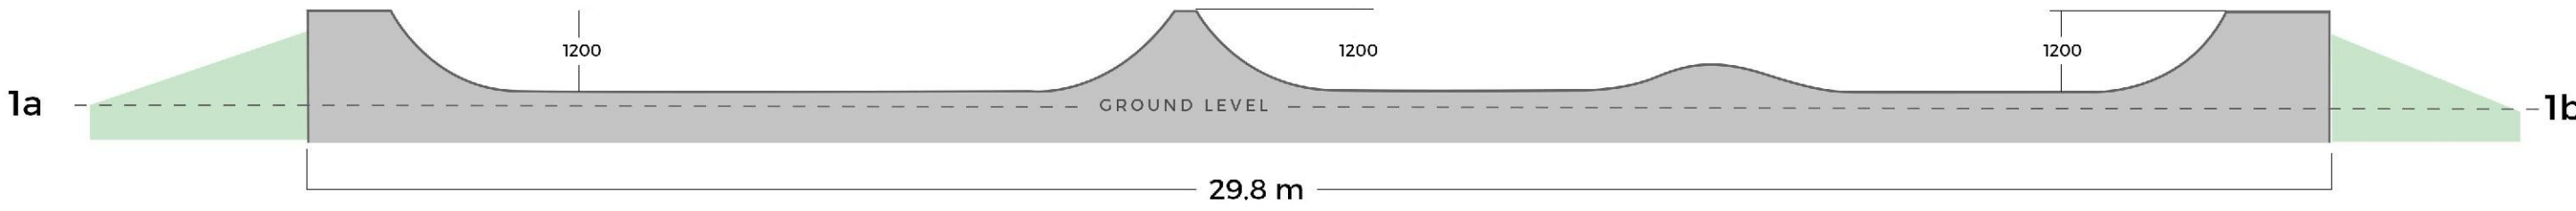


C

C

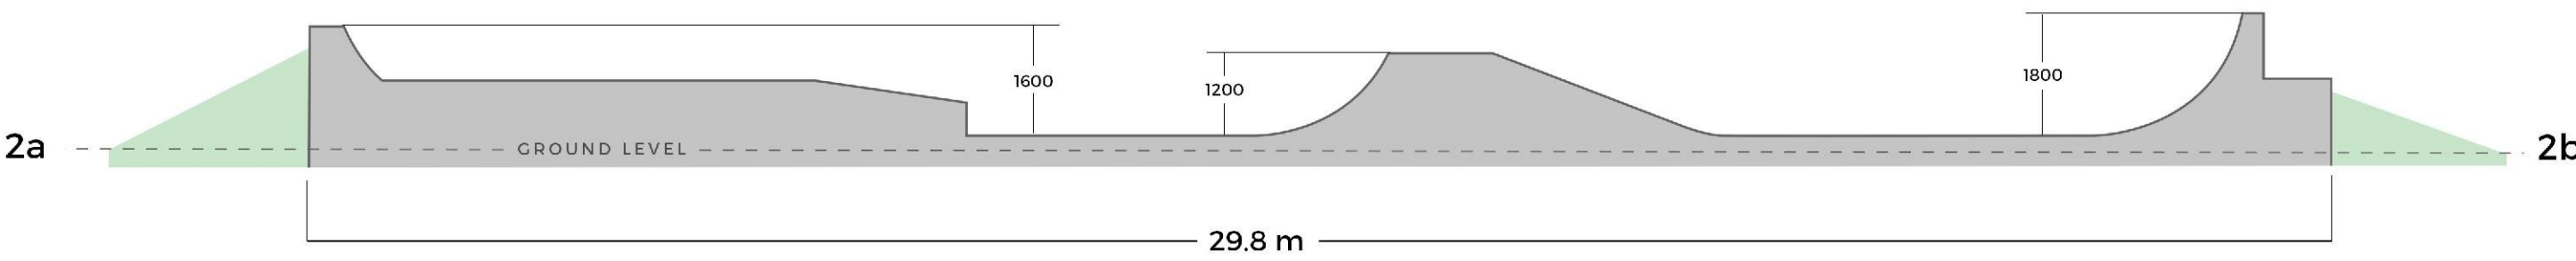



B

B

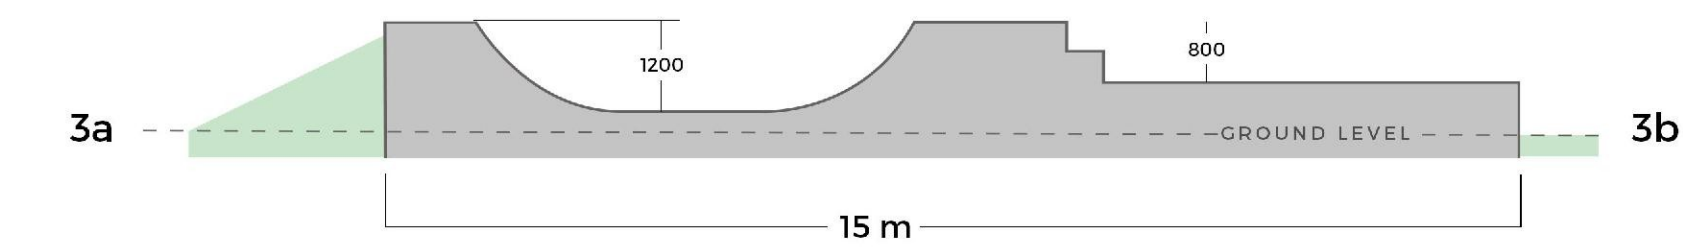

A

A

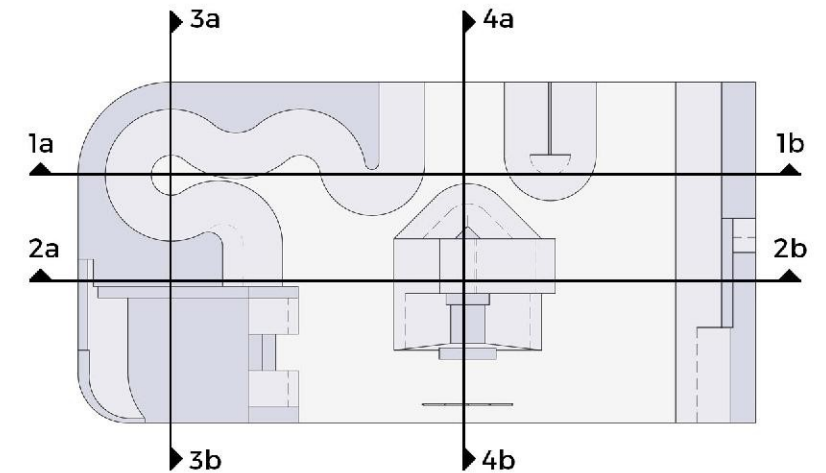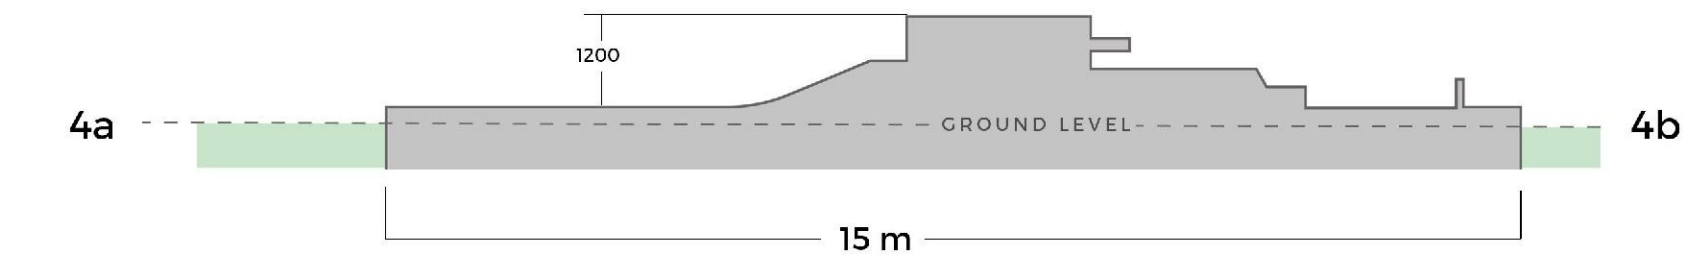

# SECTIONS

<b>WARRIOR SQUARE</b>	<b>SOUTHEND-ON-SEA</b>
CONCEPT ONE	WHEELED SPORTS FACILITY
	DATE 04.10.18 SCALE 1:100 @ A3

8 7 6 5 4 3 2 1