




Street Scene With Wall

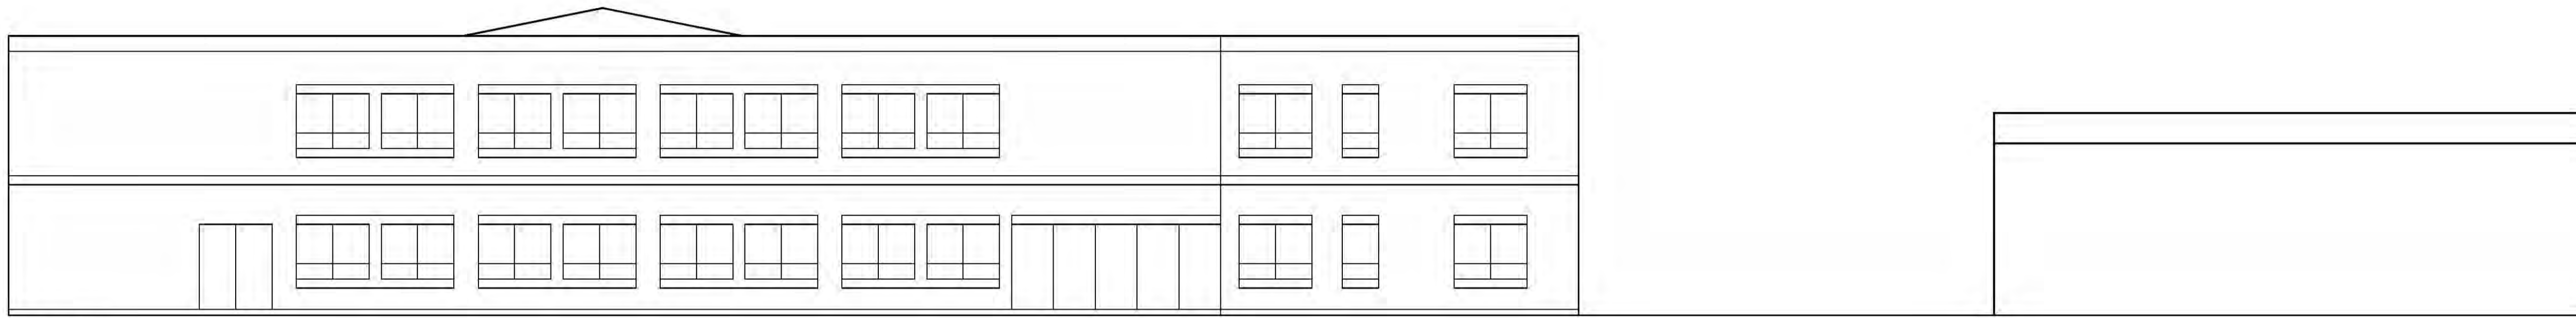


Street Scene Without Wall

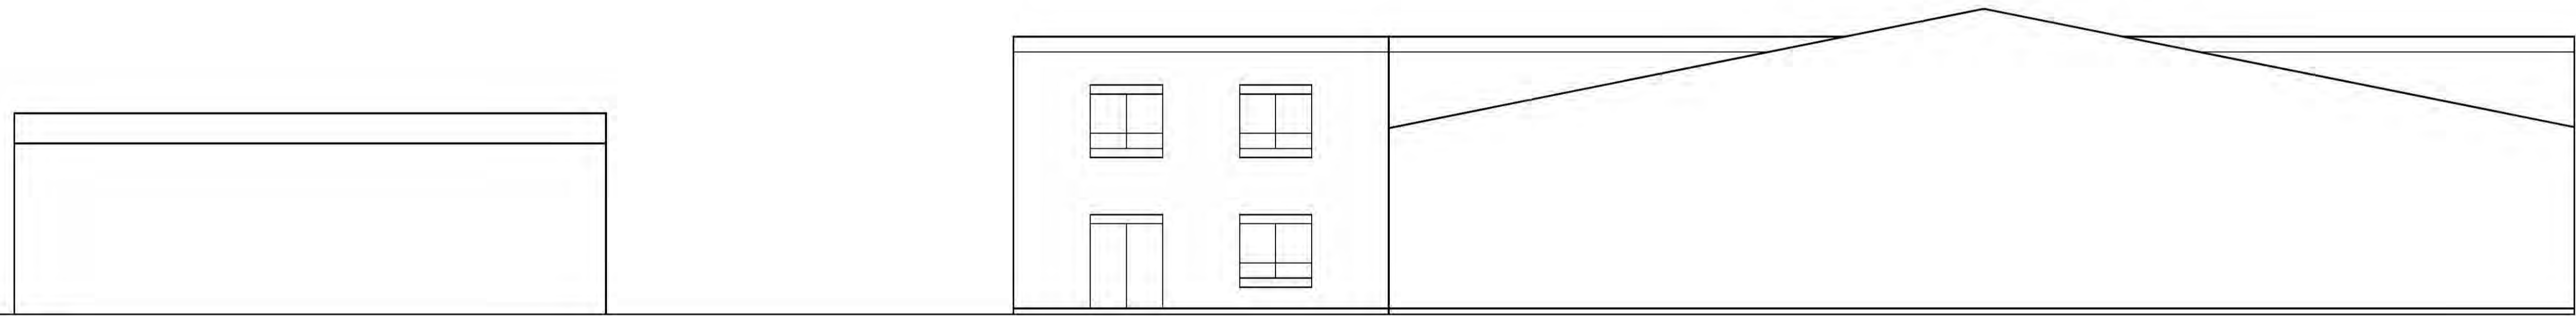



Internal Elevation 1

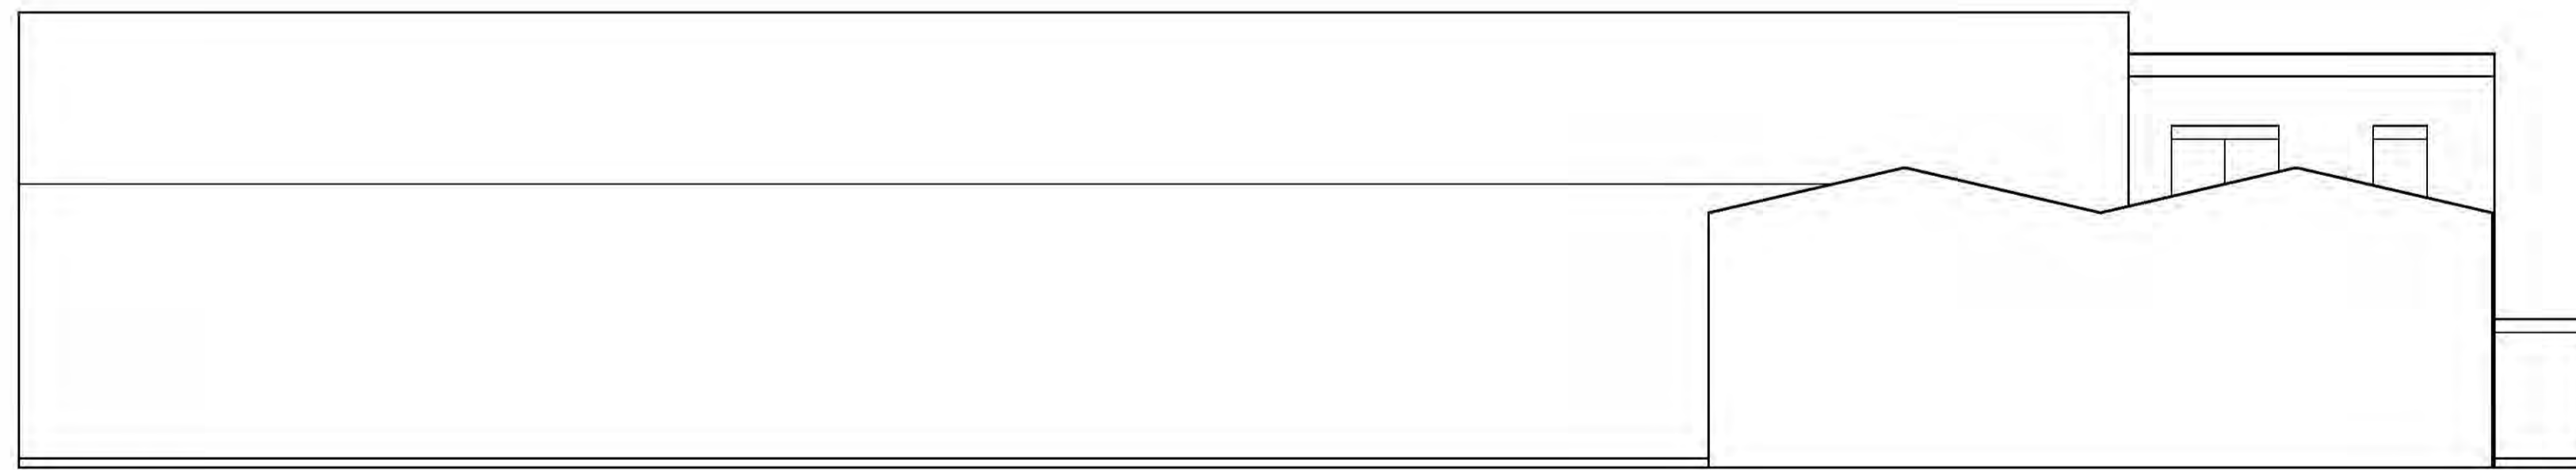

Internal Elevation 2

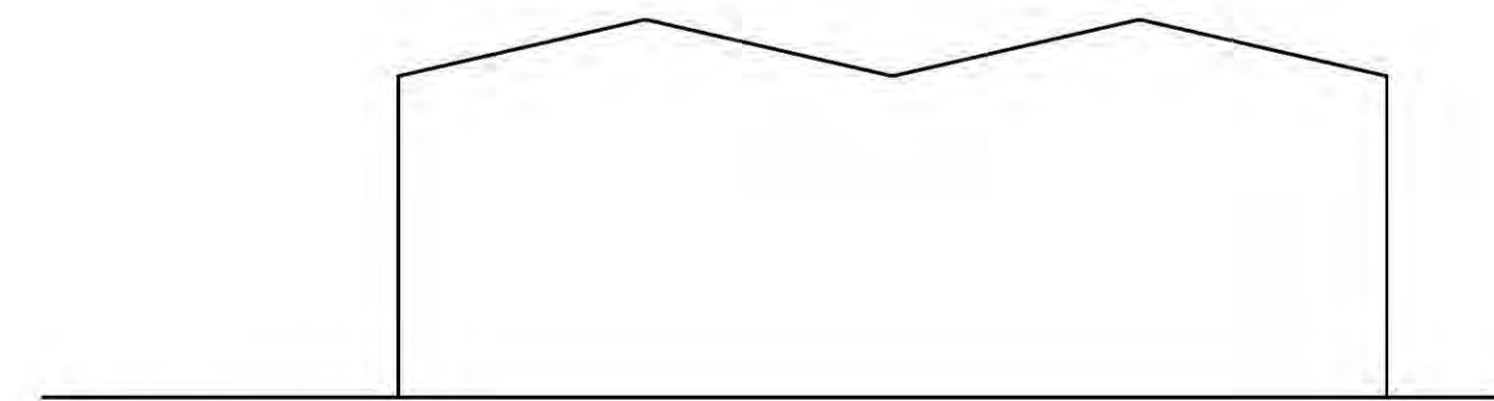

Internal Elevation 3

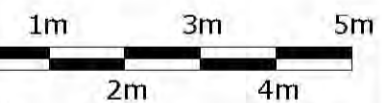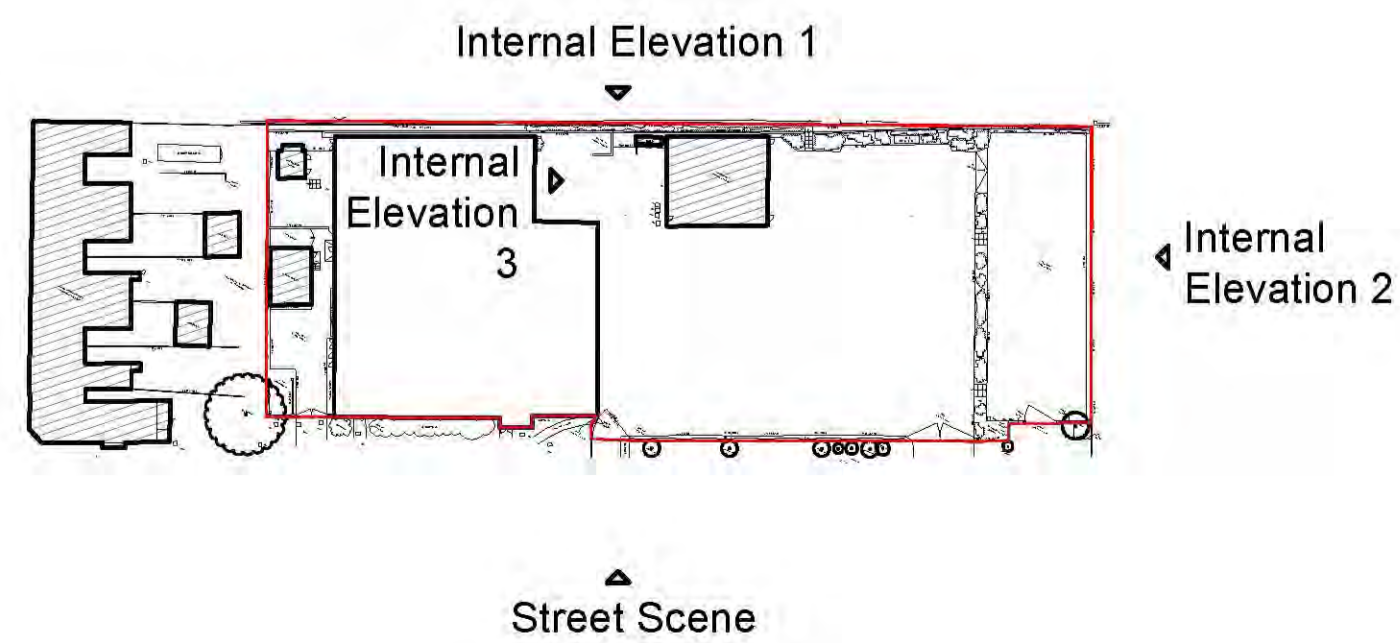

no.	description	rev.

PLANNING ISSUE

Title		Existing Street Scene	
Site		Prospects College, Southend	
Dwg		WH181/17/P/35.01	
Date	July 2017	Rev	-
Drawn	AR	Scale	1:100 @ A1

