


FAIRFAX DRIVE

16.8m

n o r t h

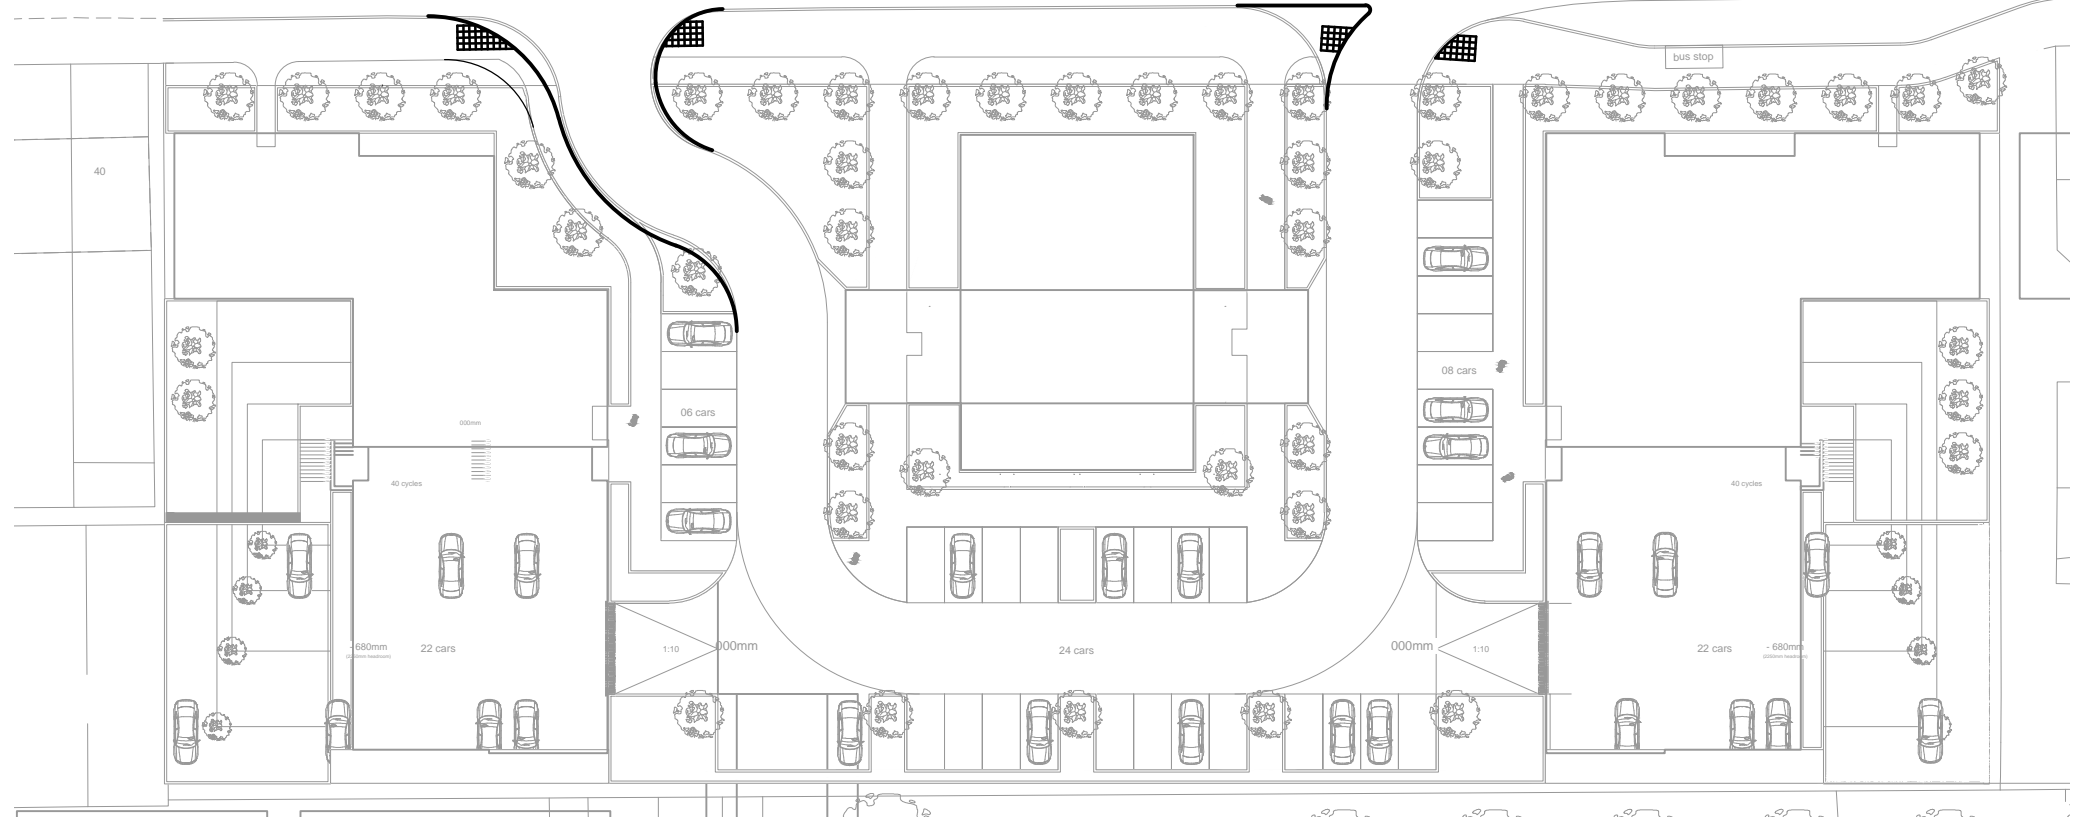

84 North Street
 Guildford
 Surrey
 GU1 4AU
 T: 01483 531 300

Golden Cross House
 8 Duncannon Street
 London
 WC2N 4JF
 T: 020 7031 8141

www.motion.co.uk

Project:
 Fairfax Drive, Southend-on-Sea

Title:
 Proposed Arrangement

Scale: 1:500 (@ A4)

Drawing:
 170429-05

Revision:
 C