




South West Isometric NB

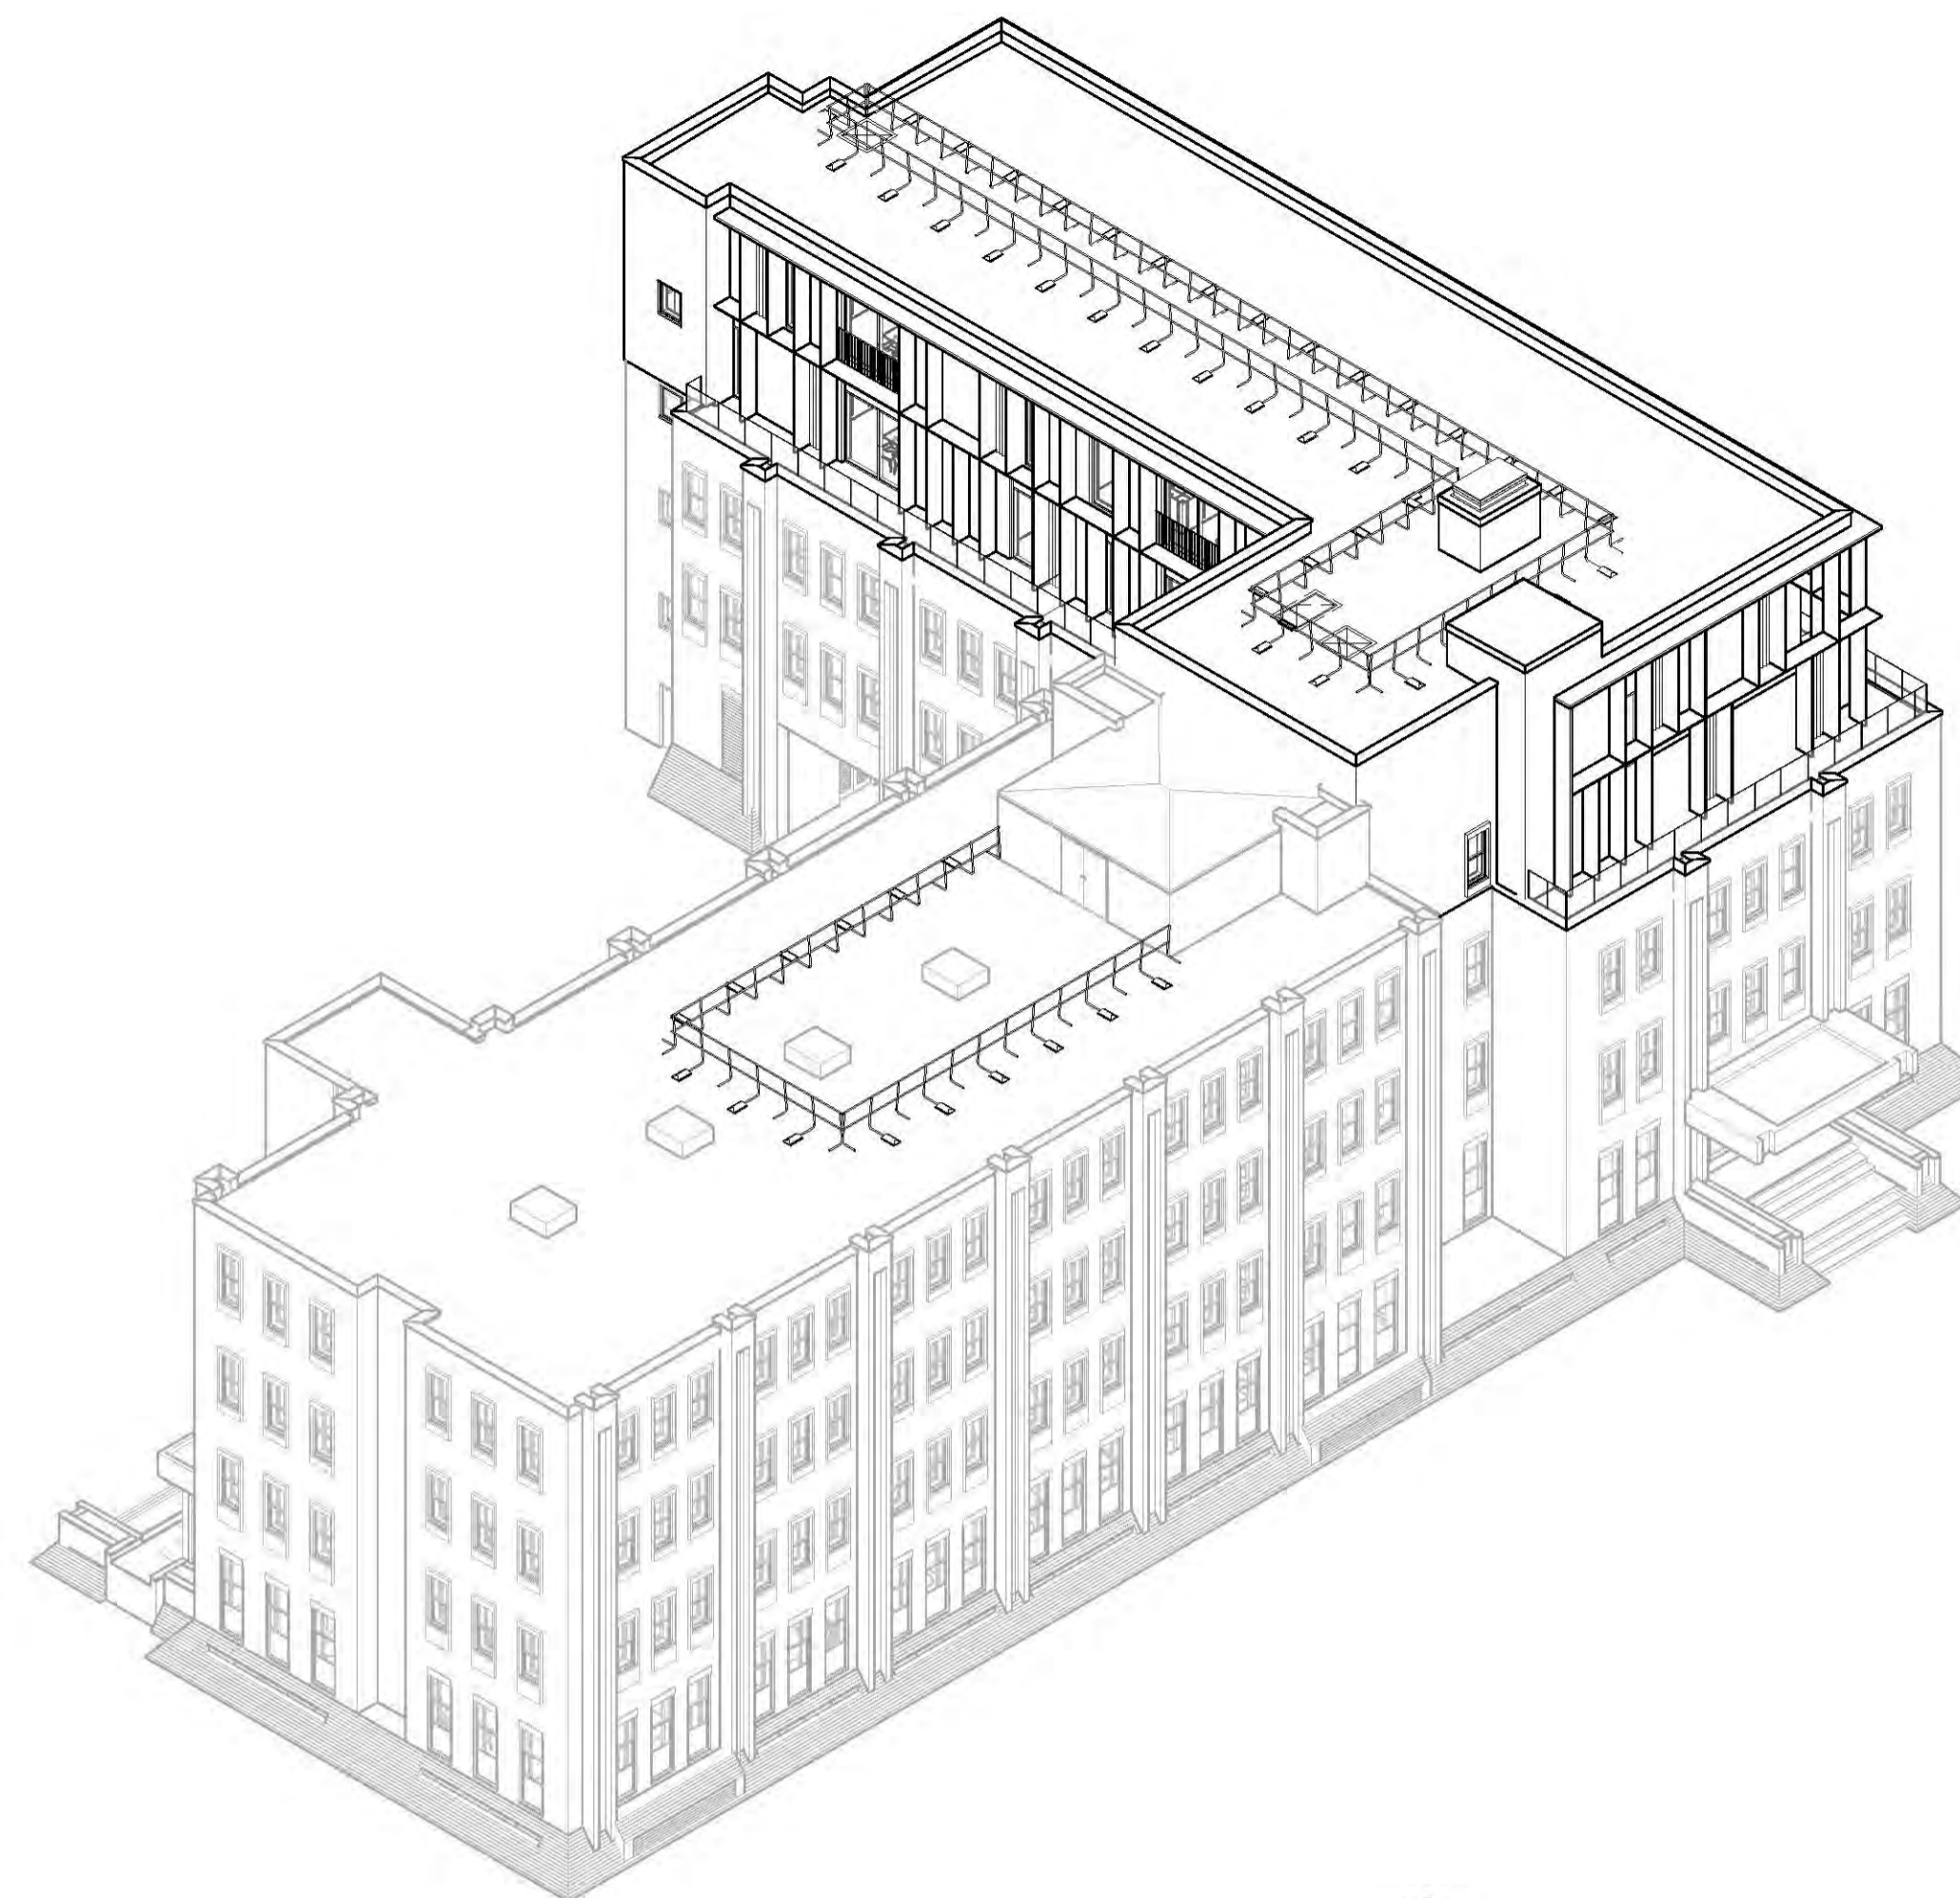

North West Isometric NB

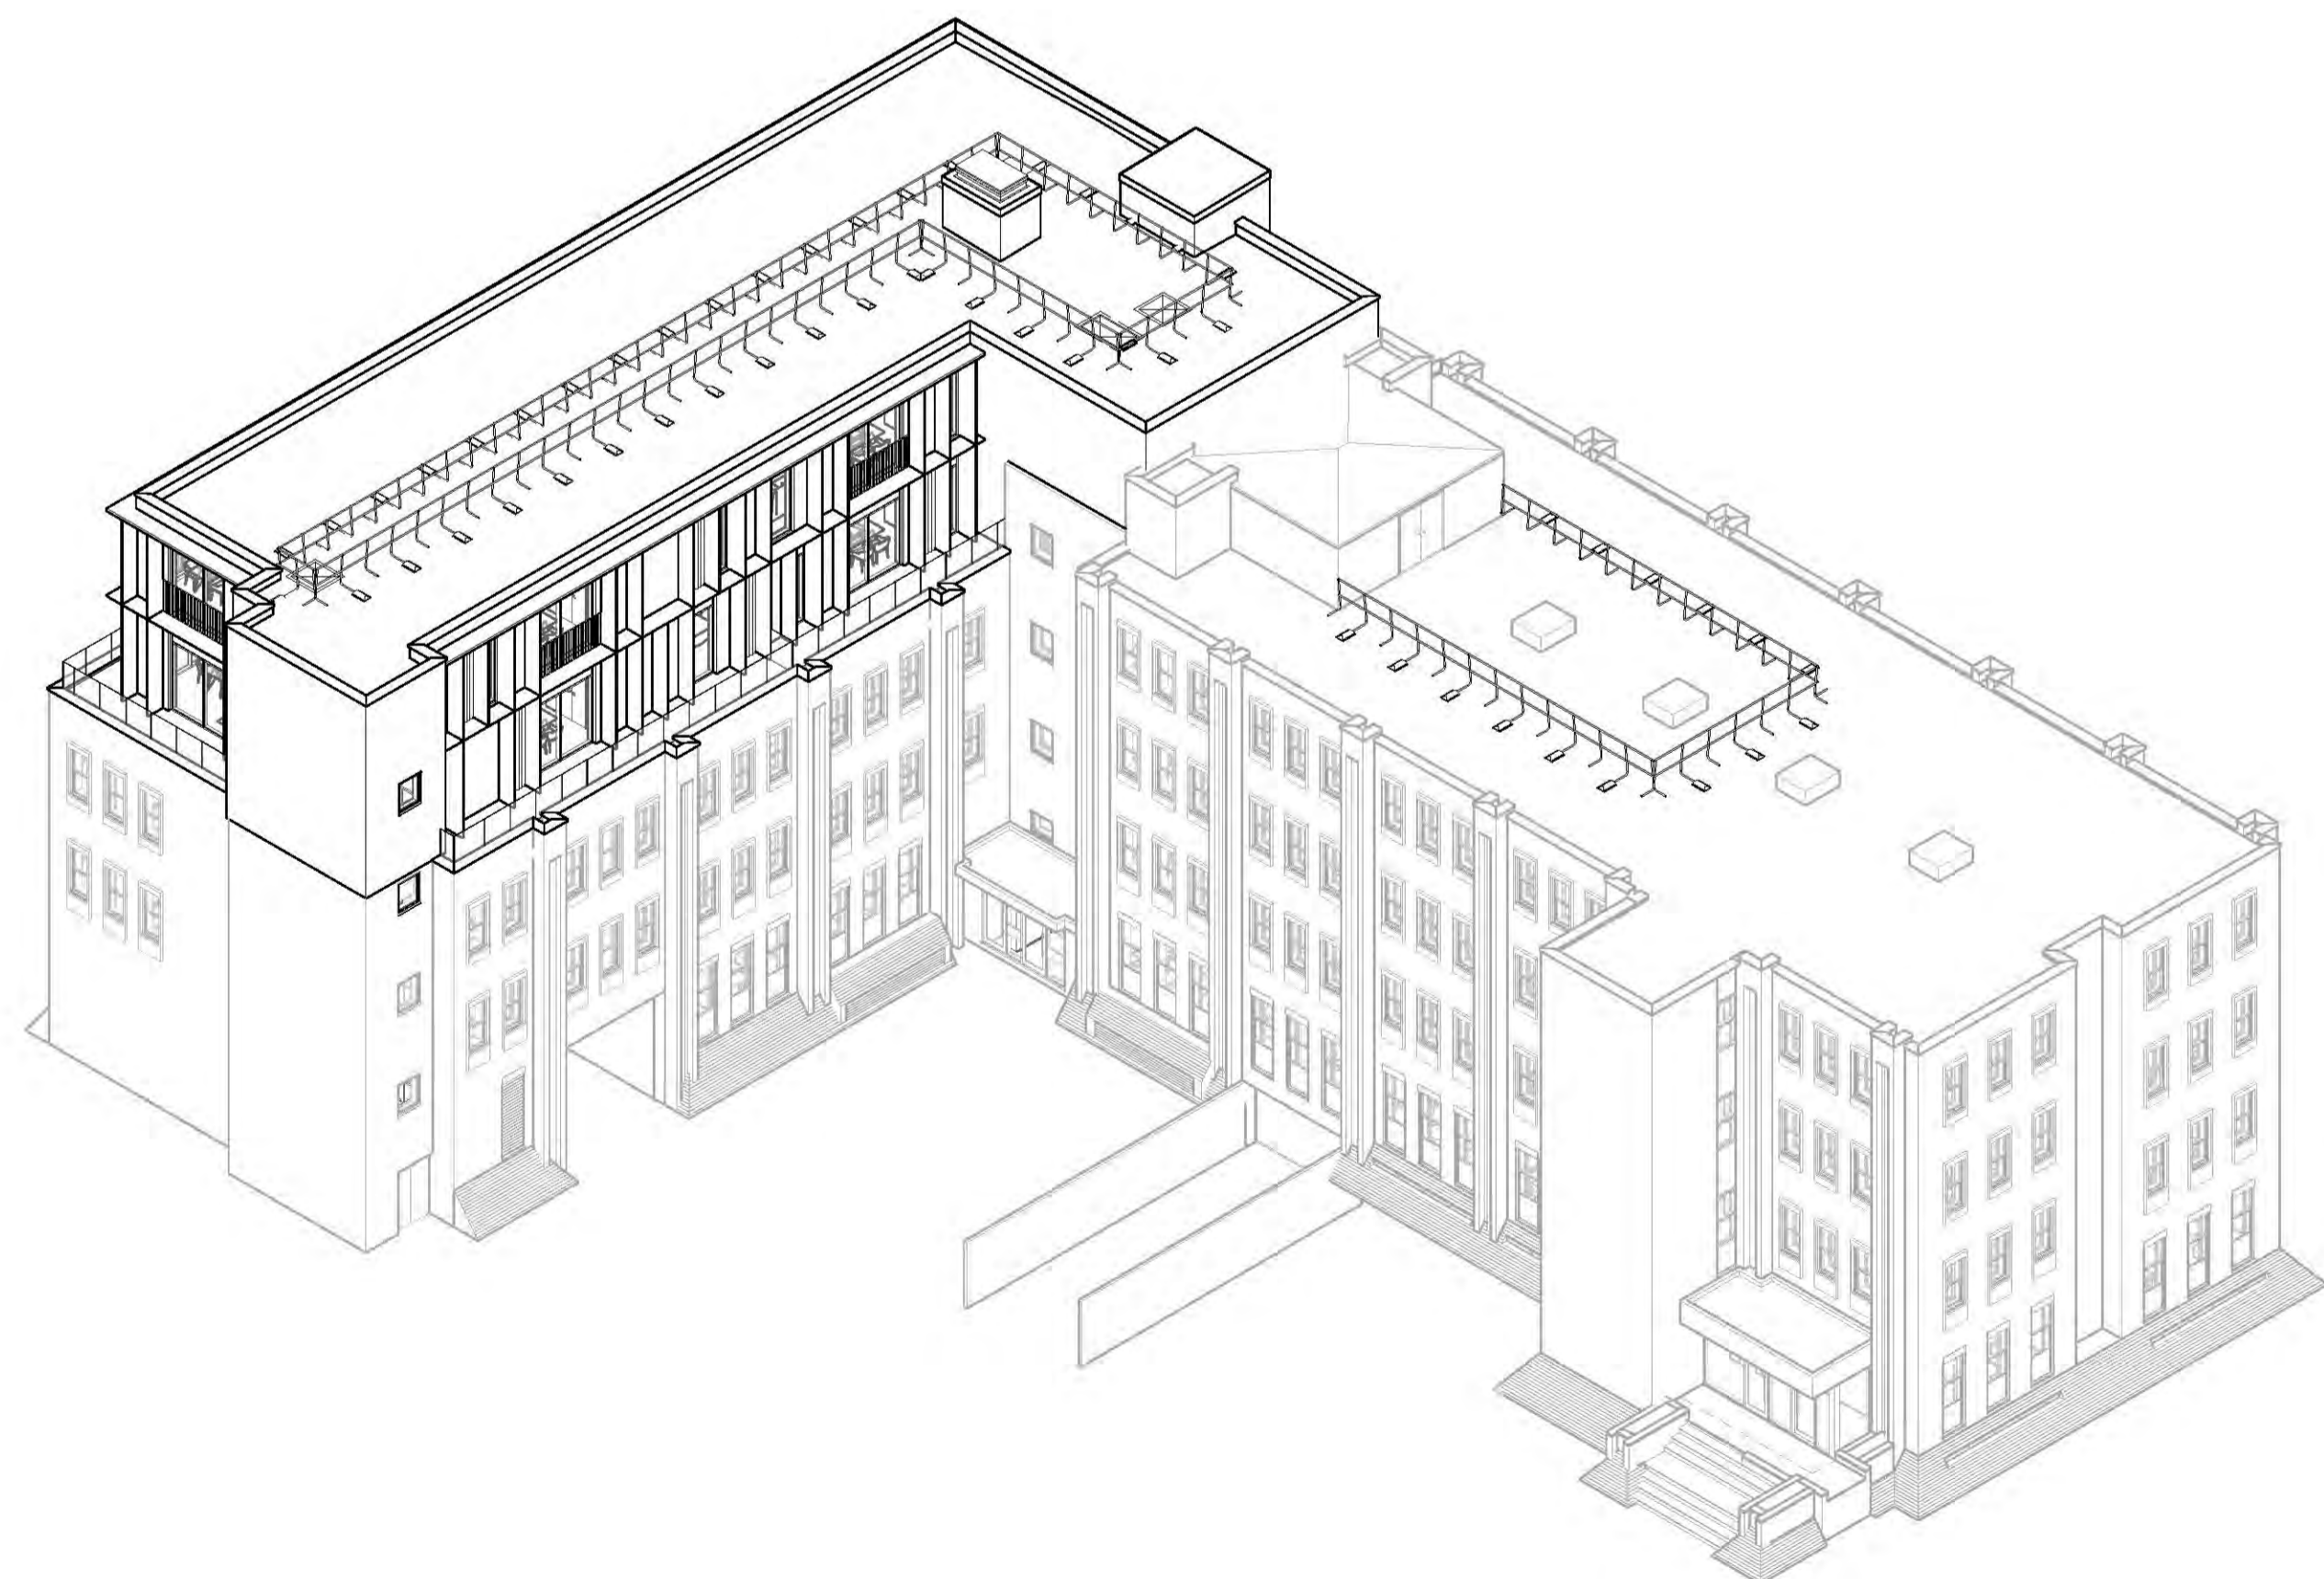

North East Isometric NB

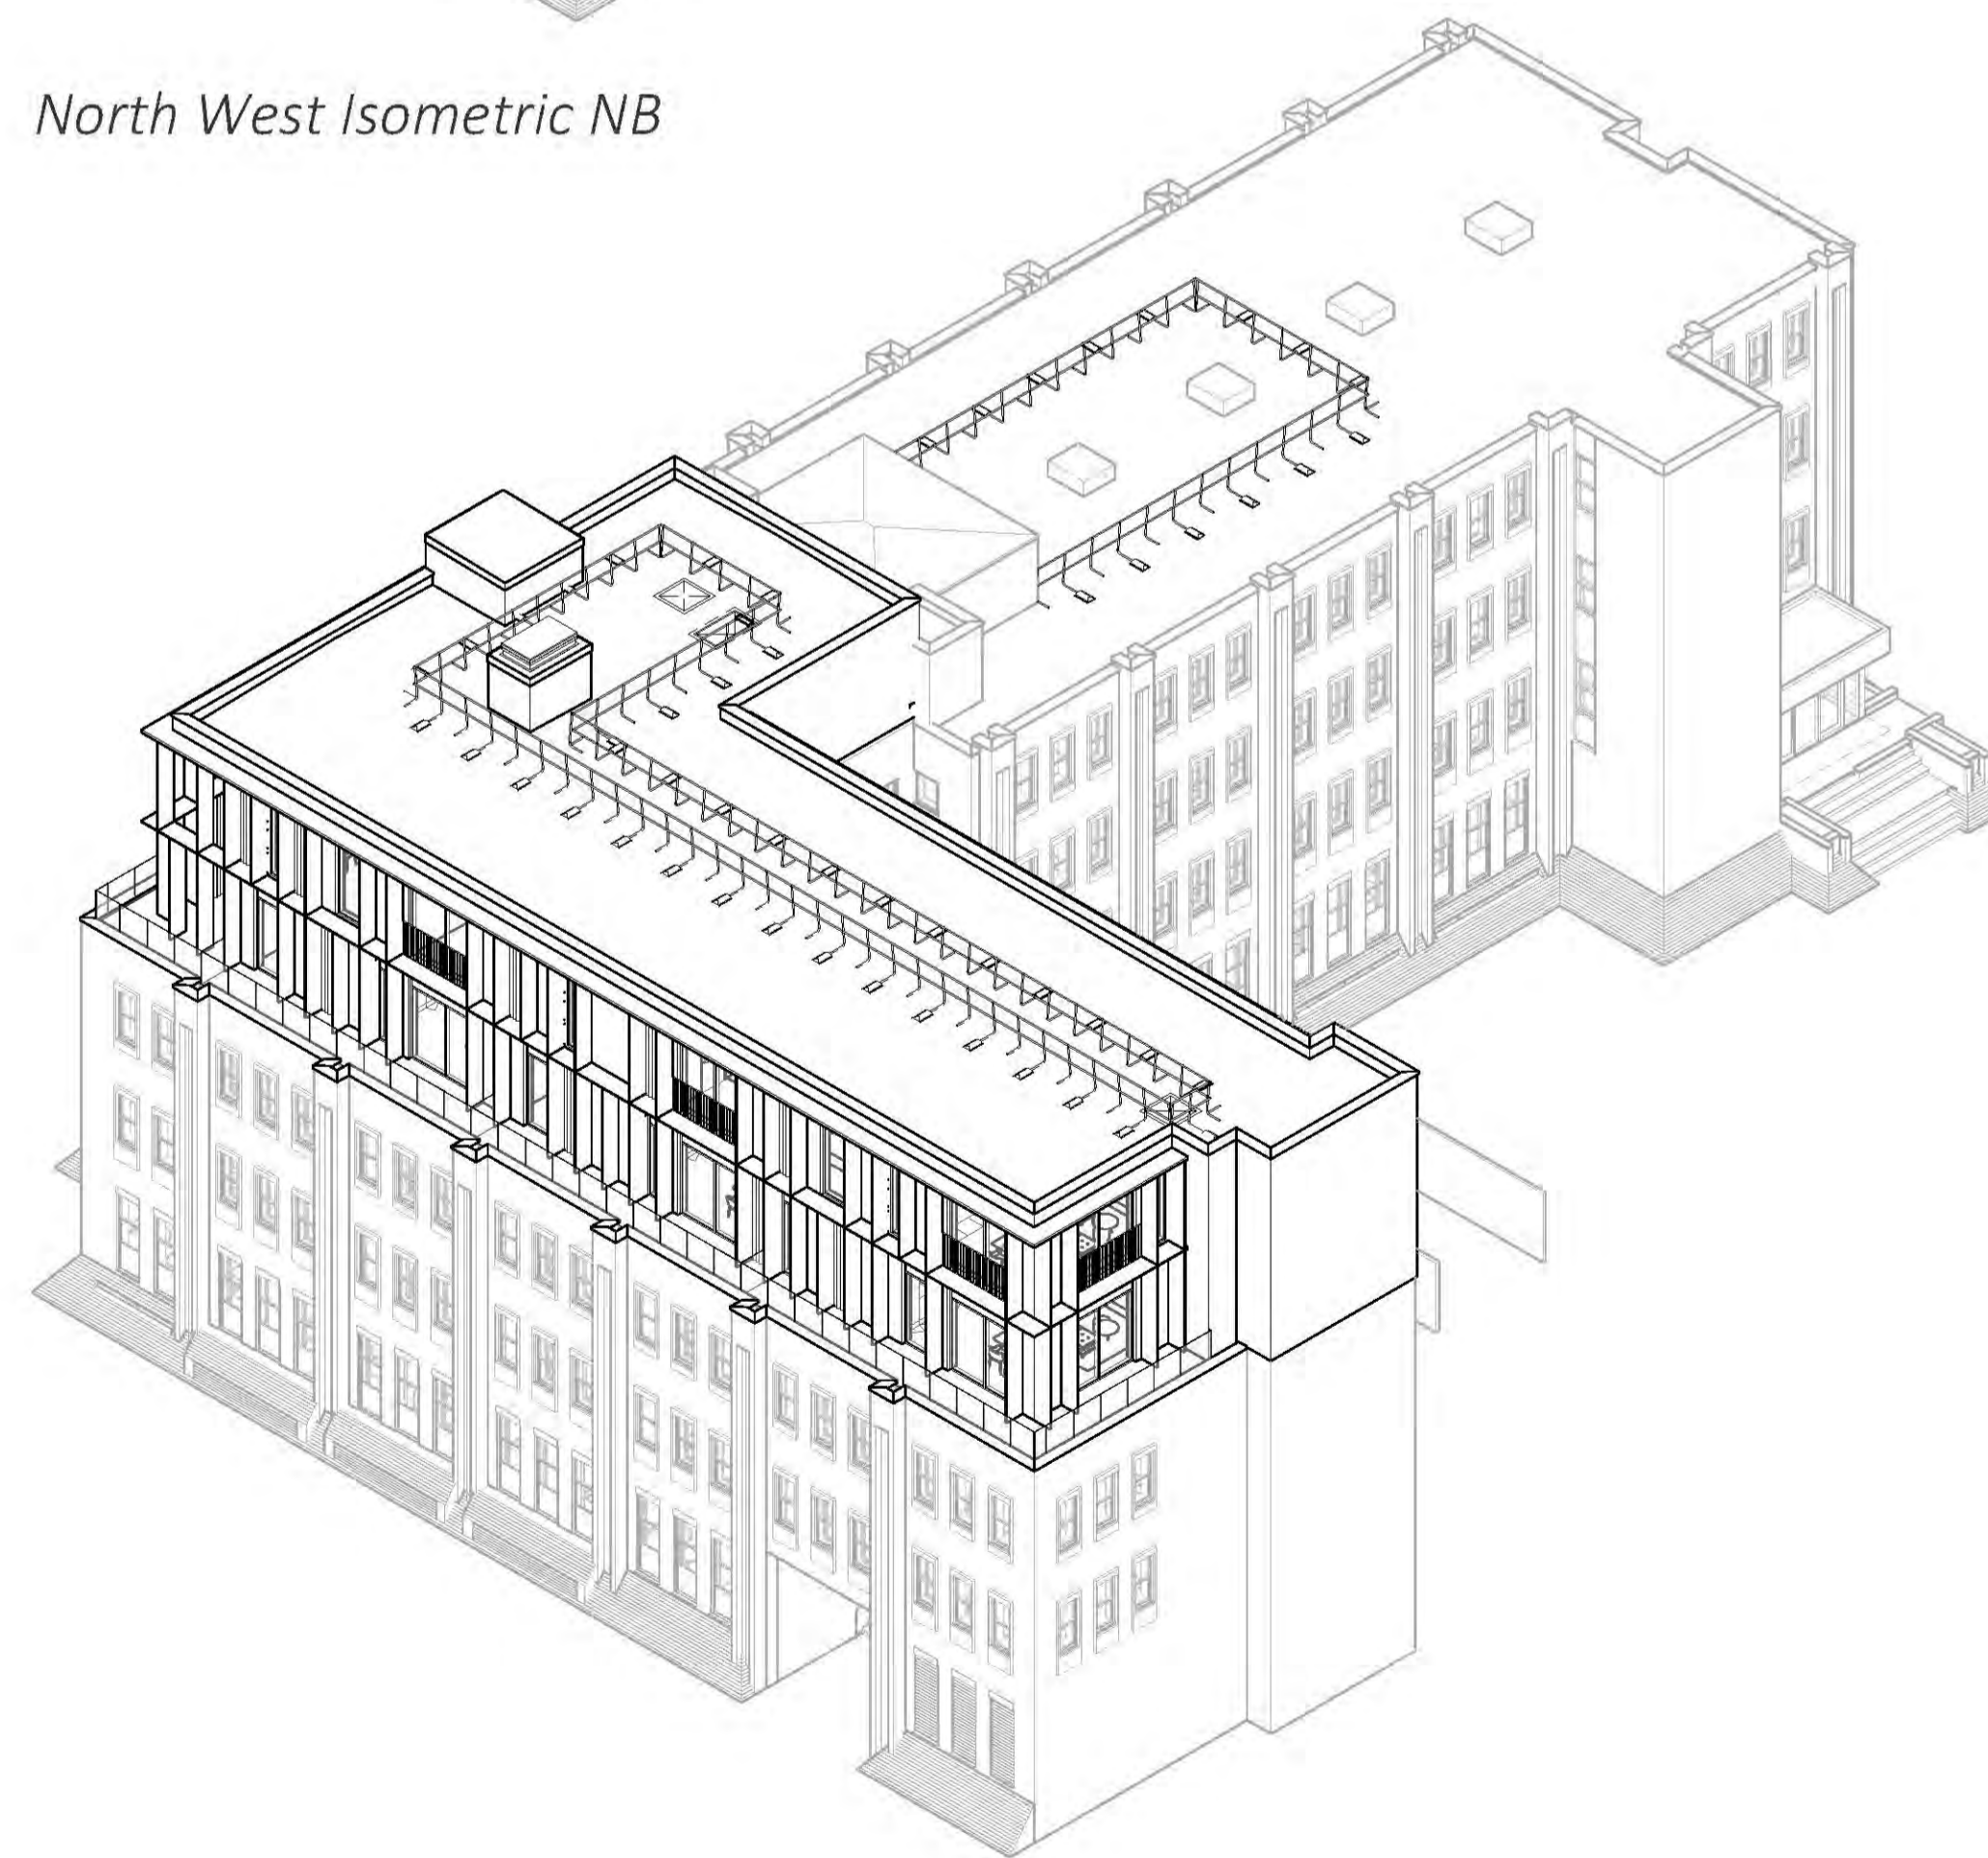

South East Isometric NB

No	Date	Description	By	CD
B	26.10.18	Drawings amended following comments from planning consultant	SH	GA
A	22.10.18	Client's name revised	SH	GA

CLIENT
 Baxter Estates Developments Ltd

PROJECT
 Northfield / Harcourt House

TITLE
 Proposed Isometric Views NB

DRAWINGS STATUS
 SKETCH

DRAWN SH CHECKED GA

SCALE @ A1

DATE 29/05/18