


+

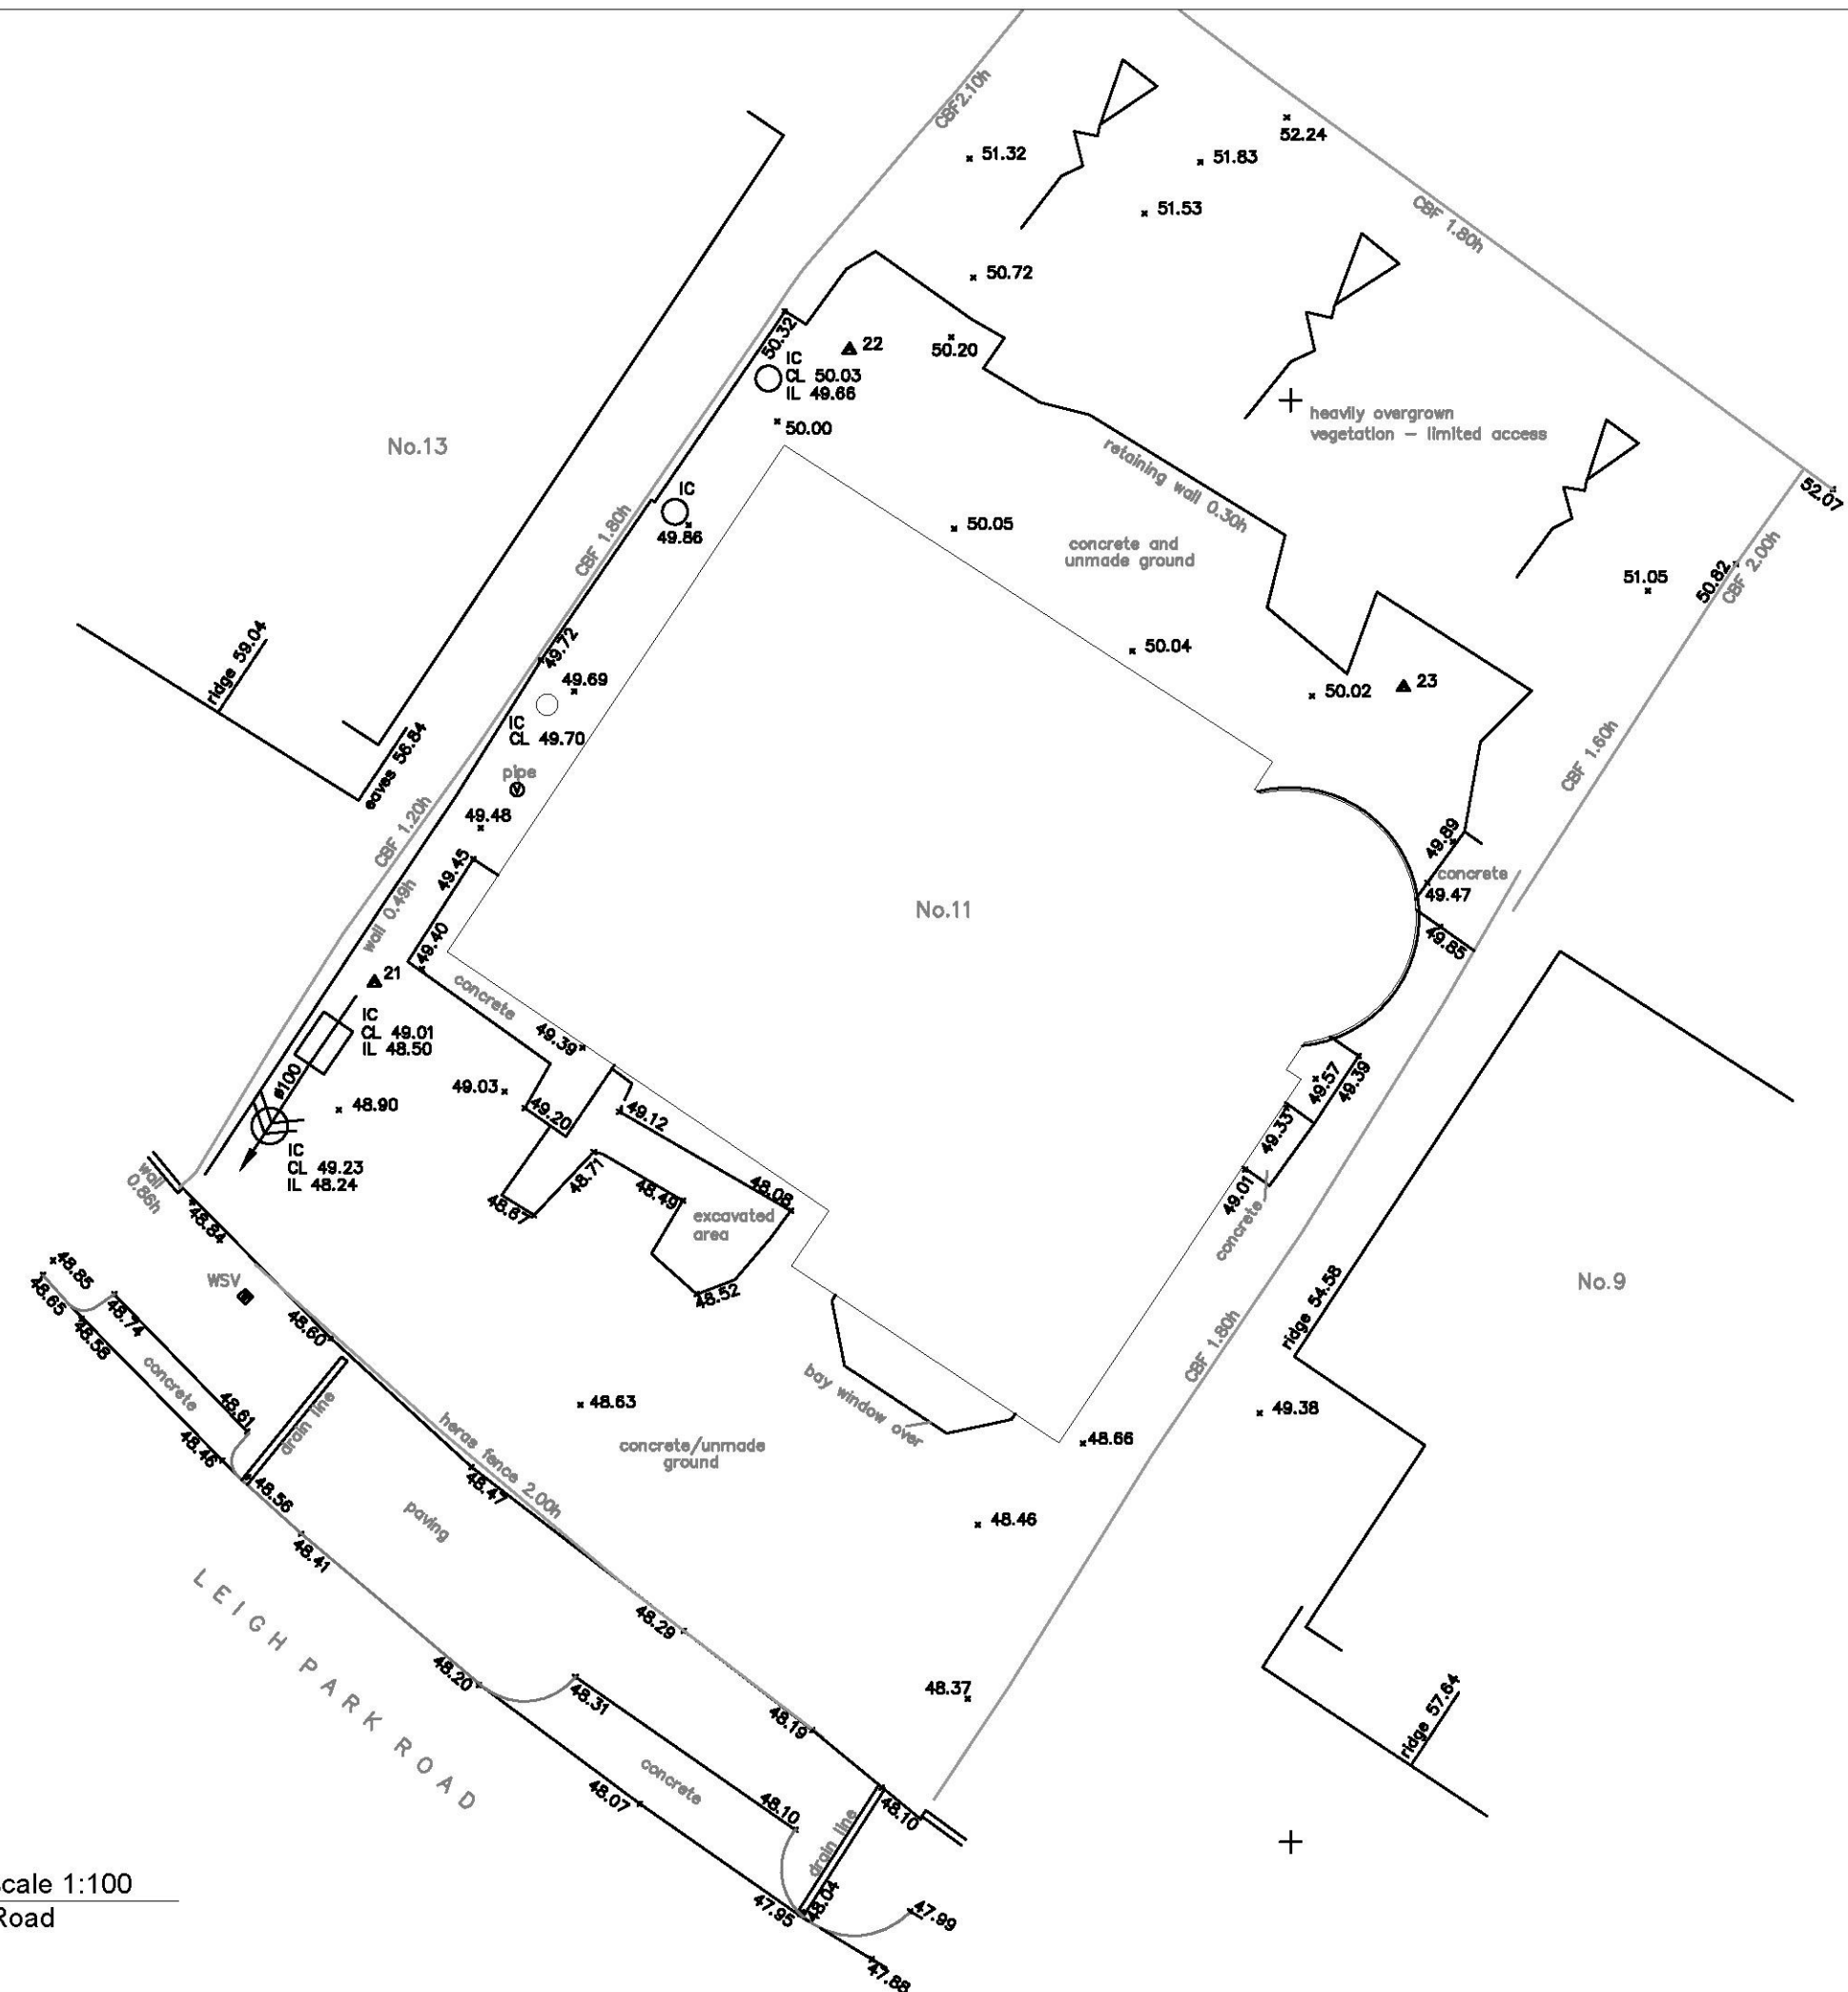

1 SURVEY - scale 1:100  
 G6003-1 Leigh Park Road

Signature	Amendment	Date	Rev.
<b>GRYPHON SURVEYS</b>			
<small>Unit 5, Copfield Hall Farm, Writtle Road, Margreth, Essex, CM4 0EL Telephone: 01277 212704 e-mail: admin@gryphonsurveys.co.uk</small>			
Job Title: 11 LEIGH PARK ROAD LEIGH-ON-SEA		Drawn: JW	Checked: MW
Description: TOPOGRAPHICAL SURVEY		Scale: 1/100@A3	Date: 06/18
		Ref: G6003-1	