
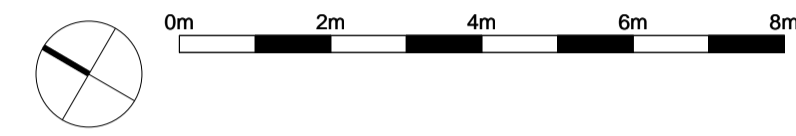


The contractor is responsible for checking dimensions, tolerances and references. Any discrepancy to be verified with the Architect before proceeding with the works. Where an item is covered by drawings to different scales the larger scale drawing is to be worked to.

Do not scale drawing. Figured dimensions to be worked to in all cases.

COM REGULATIONS 2015. All current drawings and specifications for the project must be read in conjunction with the Designer's Hazard and Environment Assessment Record.


All intellectual property rights reserved.

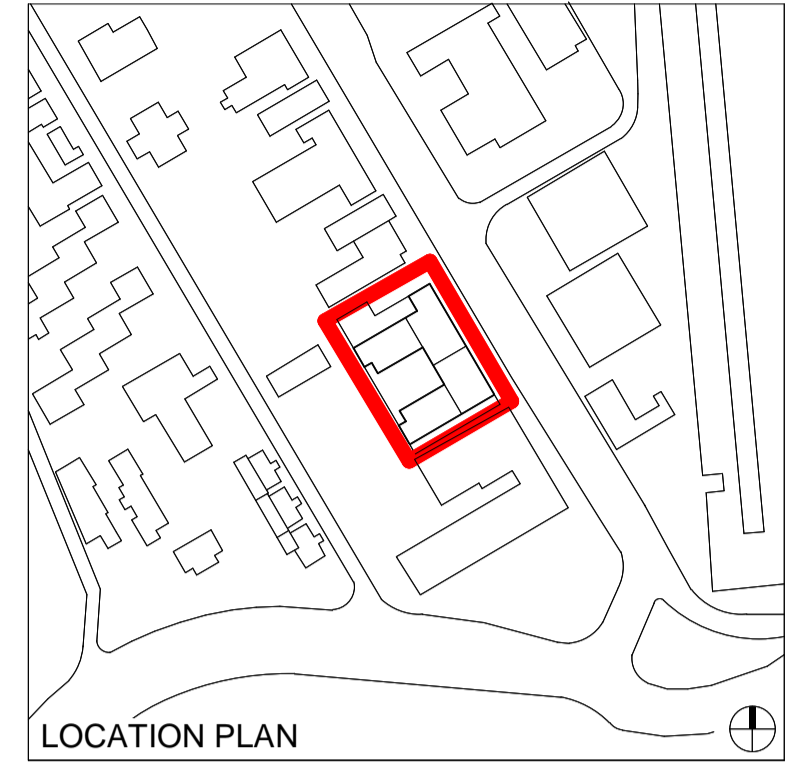

- Key**
- PRIV 1B2P FL
 - PRIV 2B3P FL
 - PRIV 2B4P FL
 - PRIV 3B4P FL
 - RESIDENTIAL SERVICES

Note: Fire Strategy developed by others.

Note: Smoke extract fan size and location indicative only.

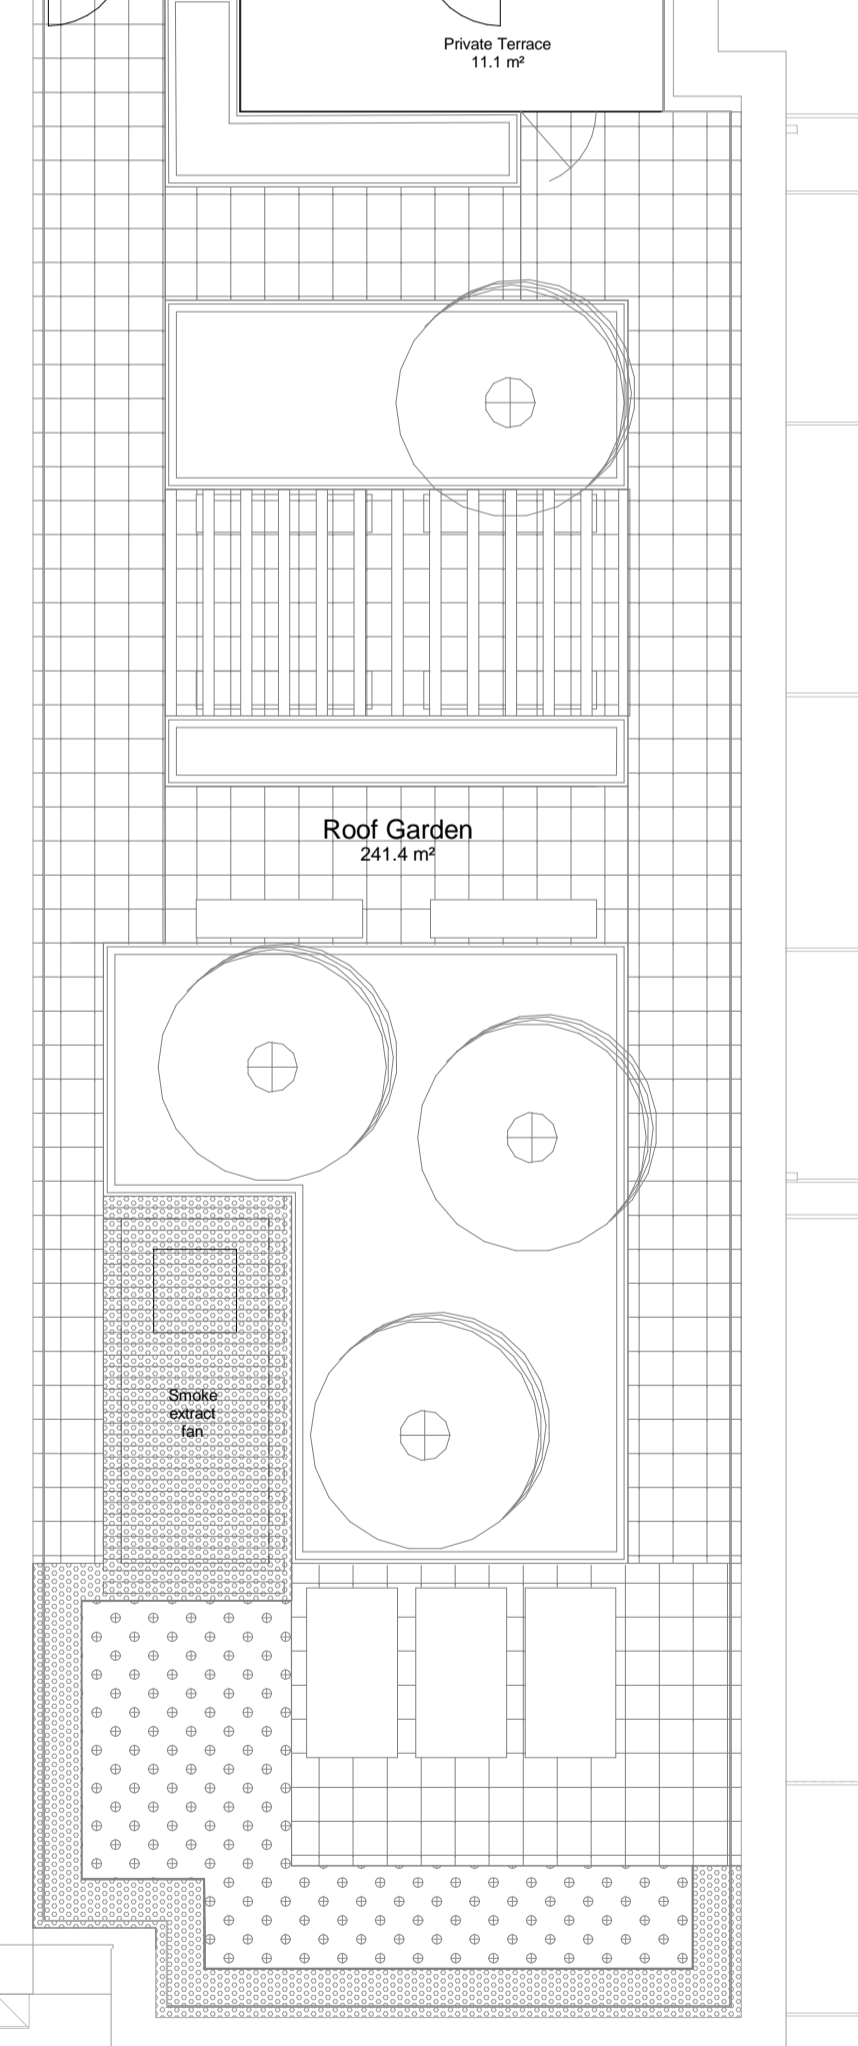

Rev	Date	Description	AL	IC	Dwn	Ckd
B	13/11/18	Scheme amended in response to Daylight Sunlight analysis.	AL	IC		
A	01/06/18	Plot numbers and tenure added.	IC	IC		
-	18/05/18	First Issue for Planning	AL	IC		

Victoria Avenue
Level 12

AA7218-2112 **REV B**

For Planning
Drawn AL Checked IC Date MAY 2018 Scale @ A1 1:100