


The contractor is responsible for checking dimensions, tolerances and references. Any discrepancy to be verified with the Architect before proceeding with the works. Where an item is covered by drawings to different scales the larger scale drawing is to be worked to.


Do not scale drawing. Figured dimensions to be worked to in all cases.

CDM REGULATIONS 2015. All current drawings and specifications for the project must be read in conjunction with the Designer's Hazard and Environment Assessment Record


All intellectual property rights reserved.

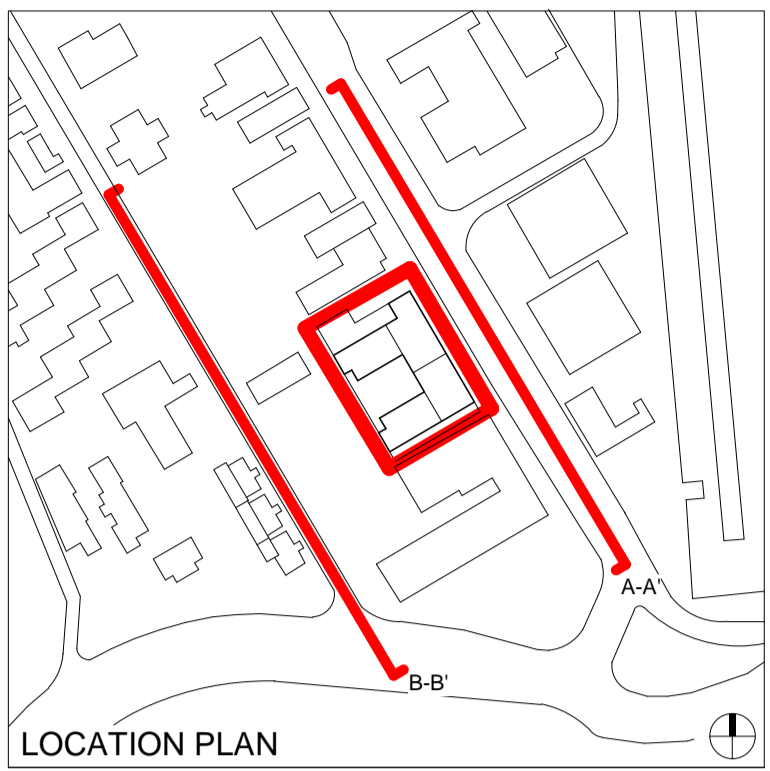

0m 10m 20m 30m 40m

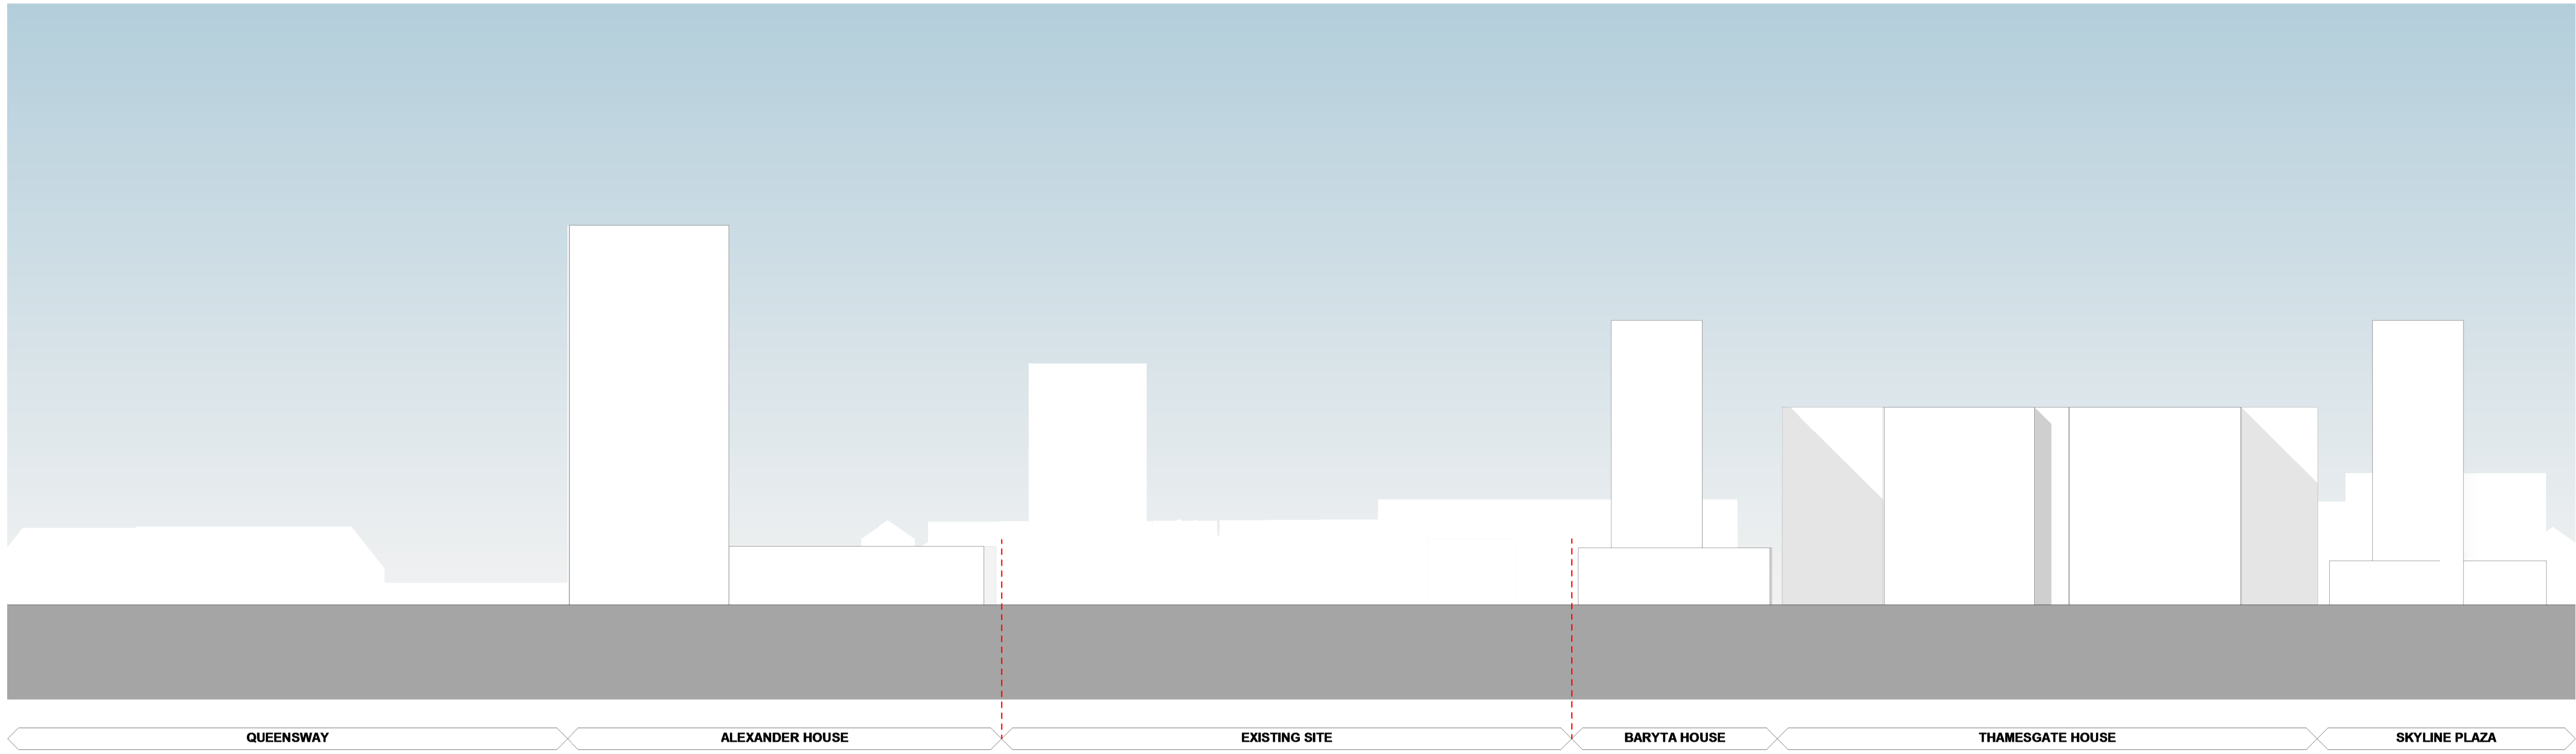

Street Elevation A-A' - Victoria Avenue - Existing  
1 : 500

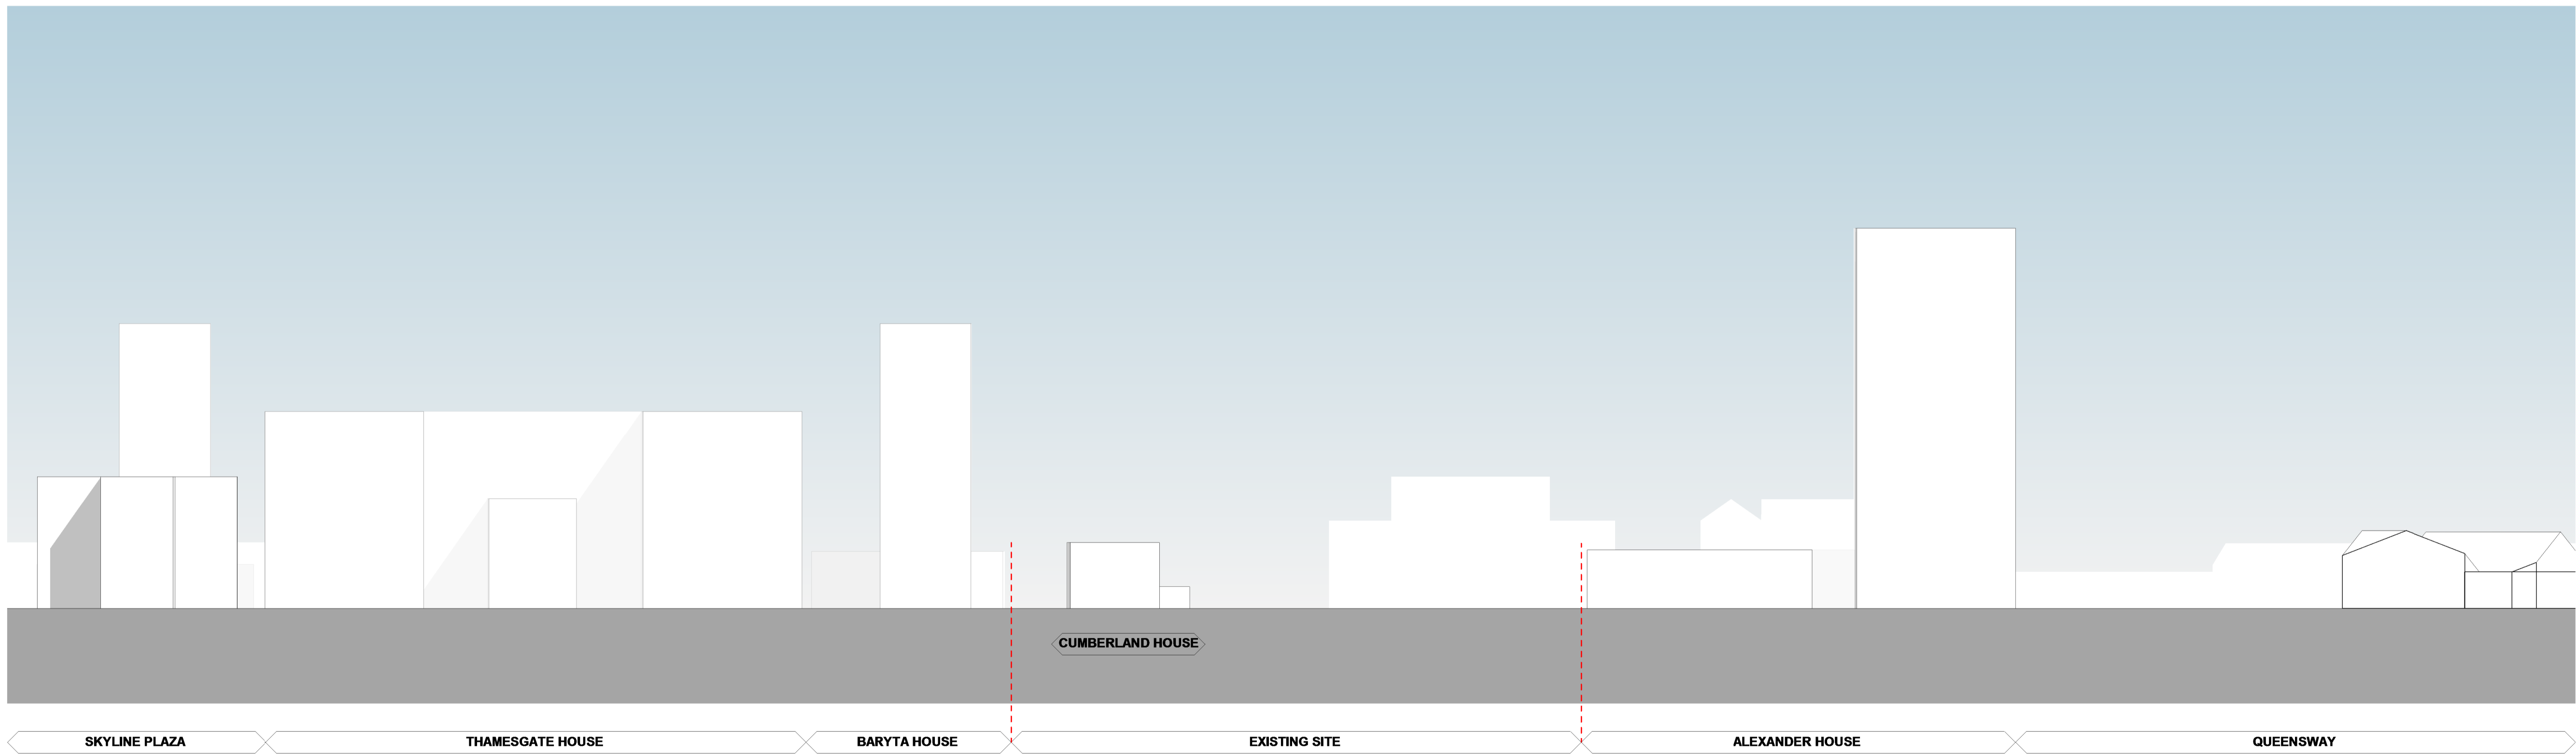

Street Elevation B-B' - Baxter Avenue - Existing  
1 : 500

Rev	Date	Description	Dwn	Ckd
A	13/11/18	Scheme amended in response to Daylight Sunlight analysis. Issued for Planning.	AL	IC
-	18/05/18	First Issue for Planning	AL	IC

**Victoria Avenue**  
Existing Street Elevation 1

**AA7218-2200** **REV A**

For Planning

Drawn AL Checked IC Date MAY 2018 Scale @ A1 1 : 500