

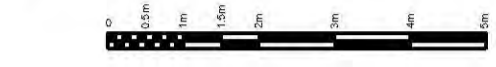


Notes:  
 This Drawing is to be read in conjunction with specialists drawings and details.  
 All dimensions, positions and lines of wires and conduits, soil conditions etc  
 are assumed and are to be investigated prior to the commencement of works.

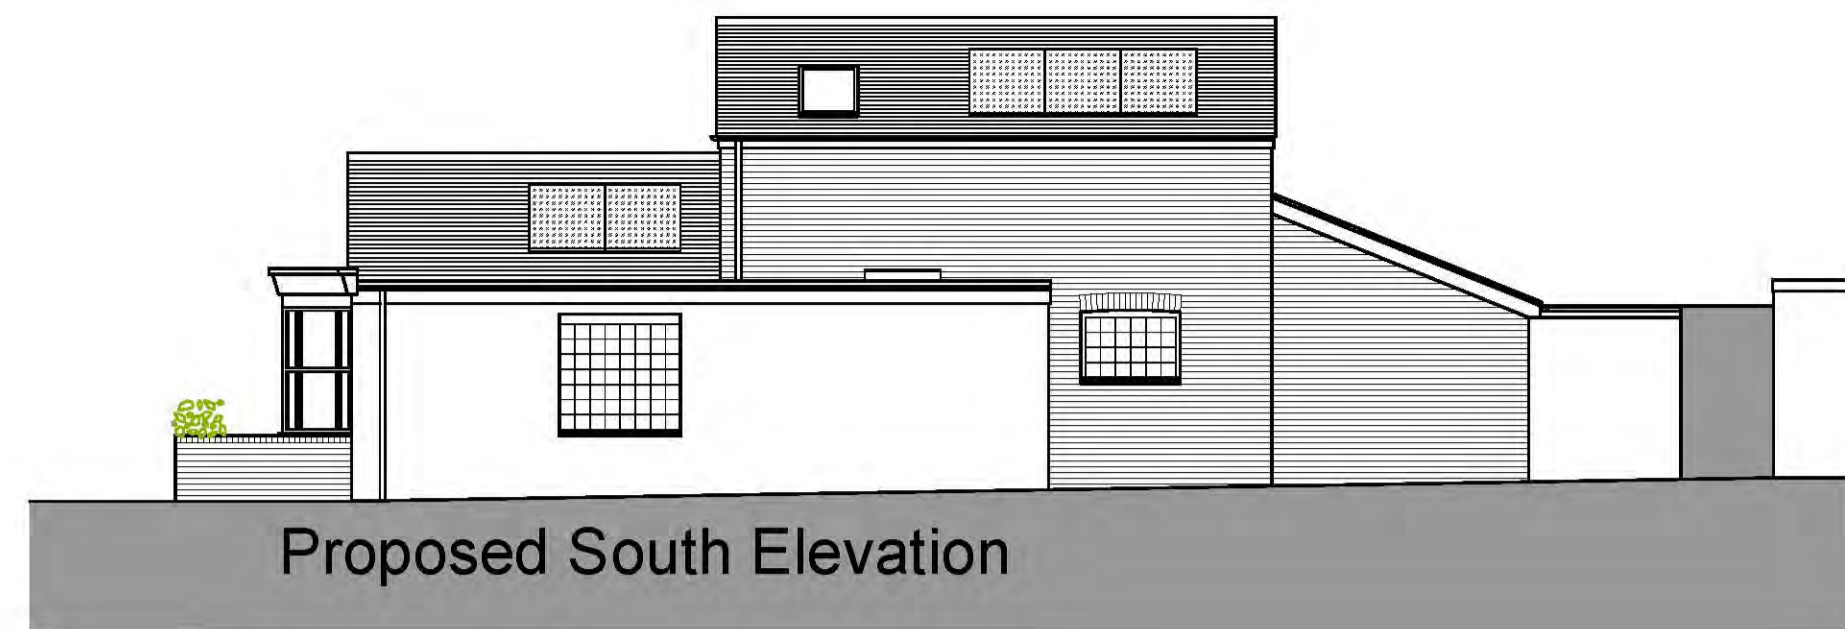


NORTHVIEW

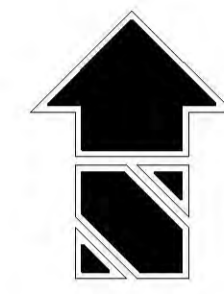

Site of approval for  
 new dwelling under  
 planning permission ref  
 15/01524/FUL



Rev.	Description	Date
 <b>REGIS GROUP PLC</b> RG Airspace Developments Ltd <small>16-18, Warton Square, Southam-on-Sea, Essex, SS11 2WJ            T: 01702 203200 E: r.marmitt@regisplc.com</small>		
Project: Storage building to rear of: 555 London Road Westcliff-on-Sea		
Drawing Title: Site layout plan and elevations showing planting to front		
Date:	13.11.2018	Plot Date: 15.11.2018
Scale:	1/50, 1/100	CAD File: 555 London Road
Drawing Number:	18-555LR-03	