
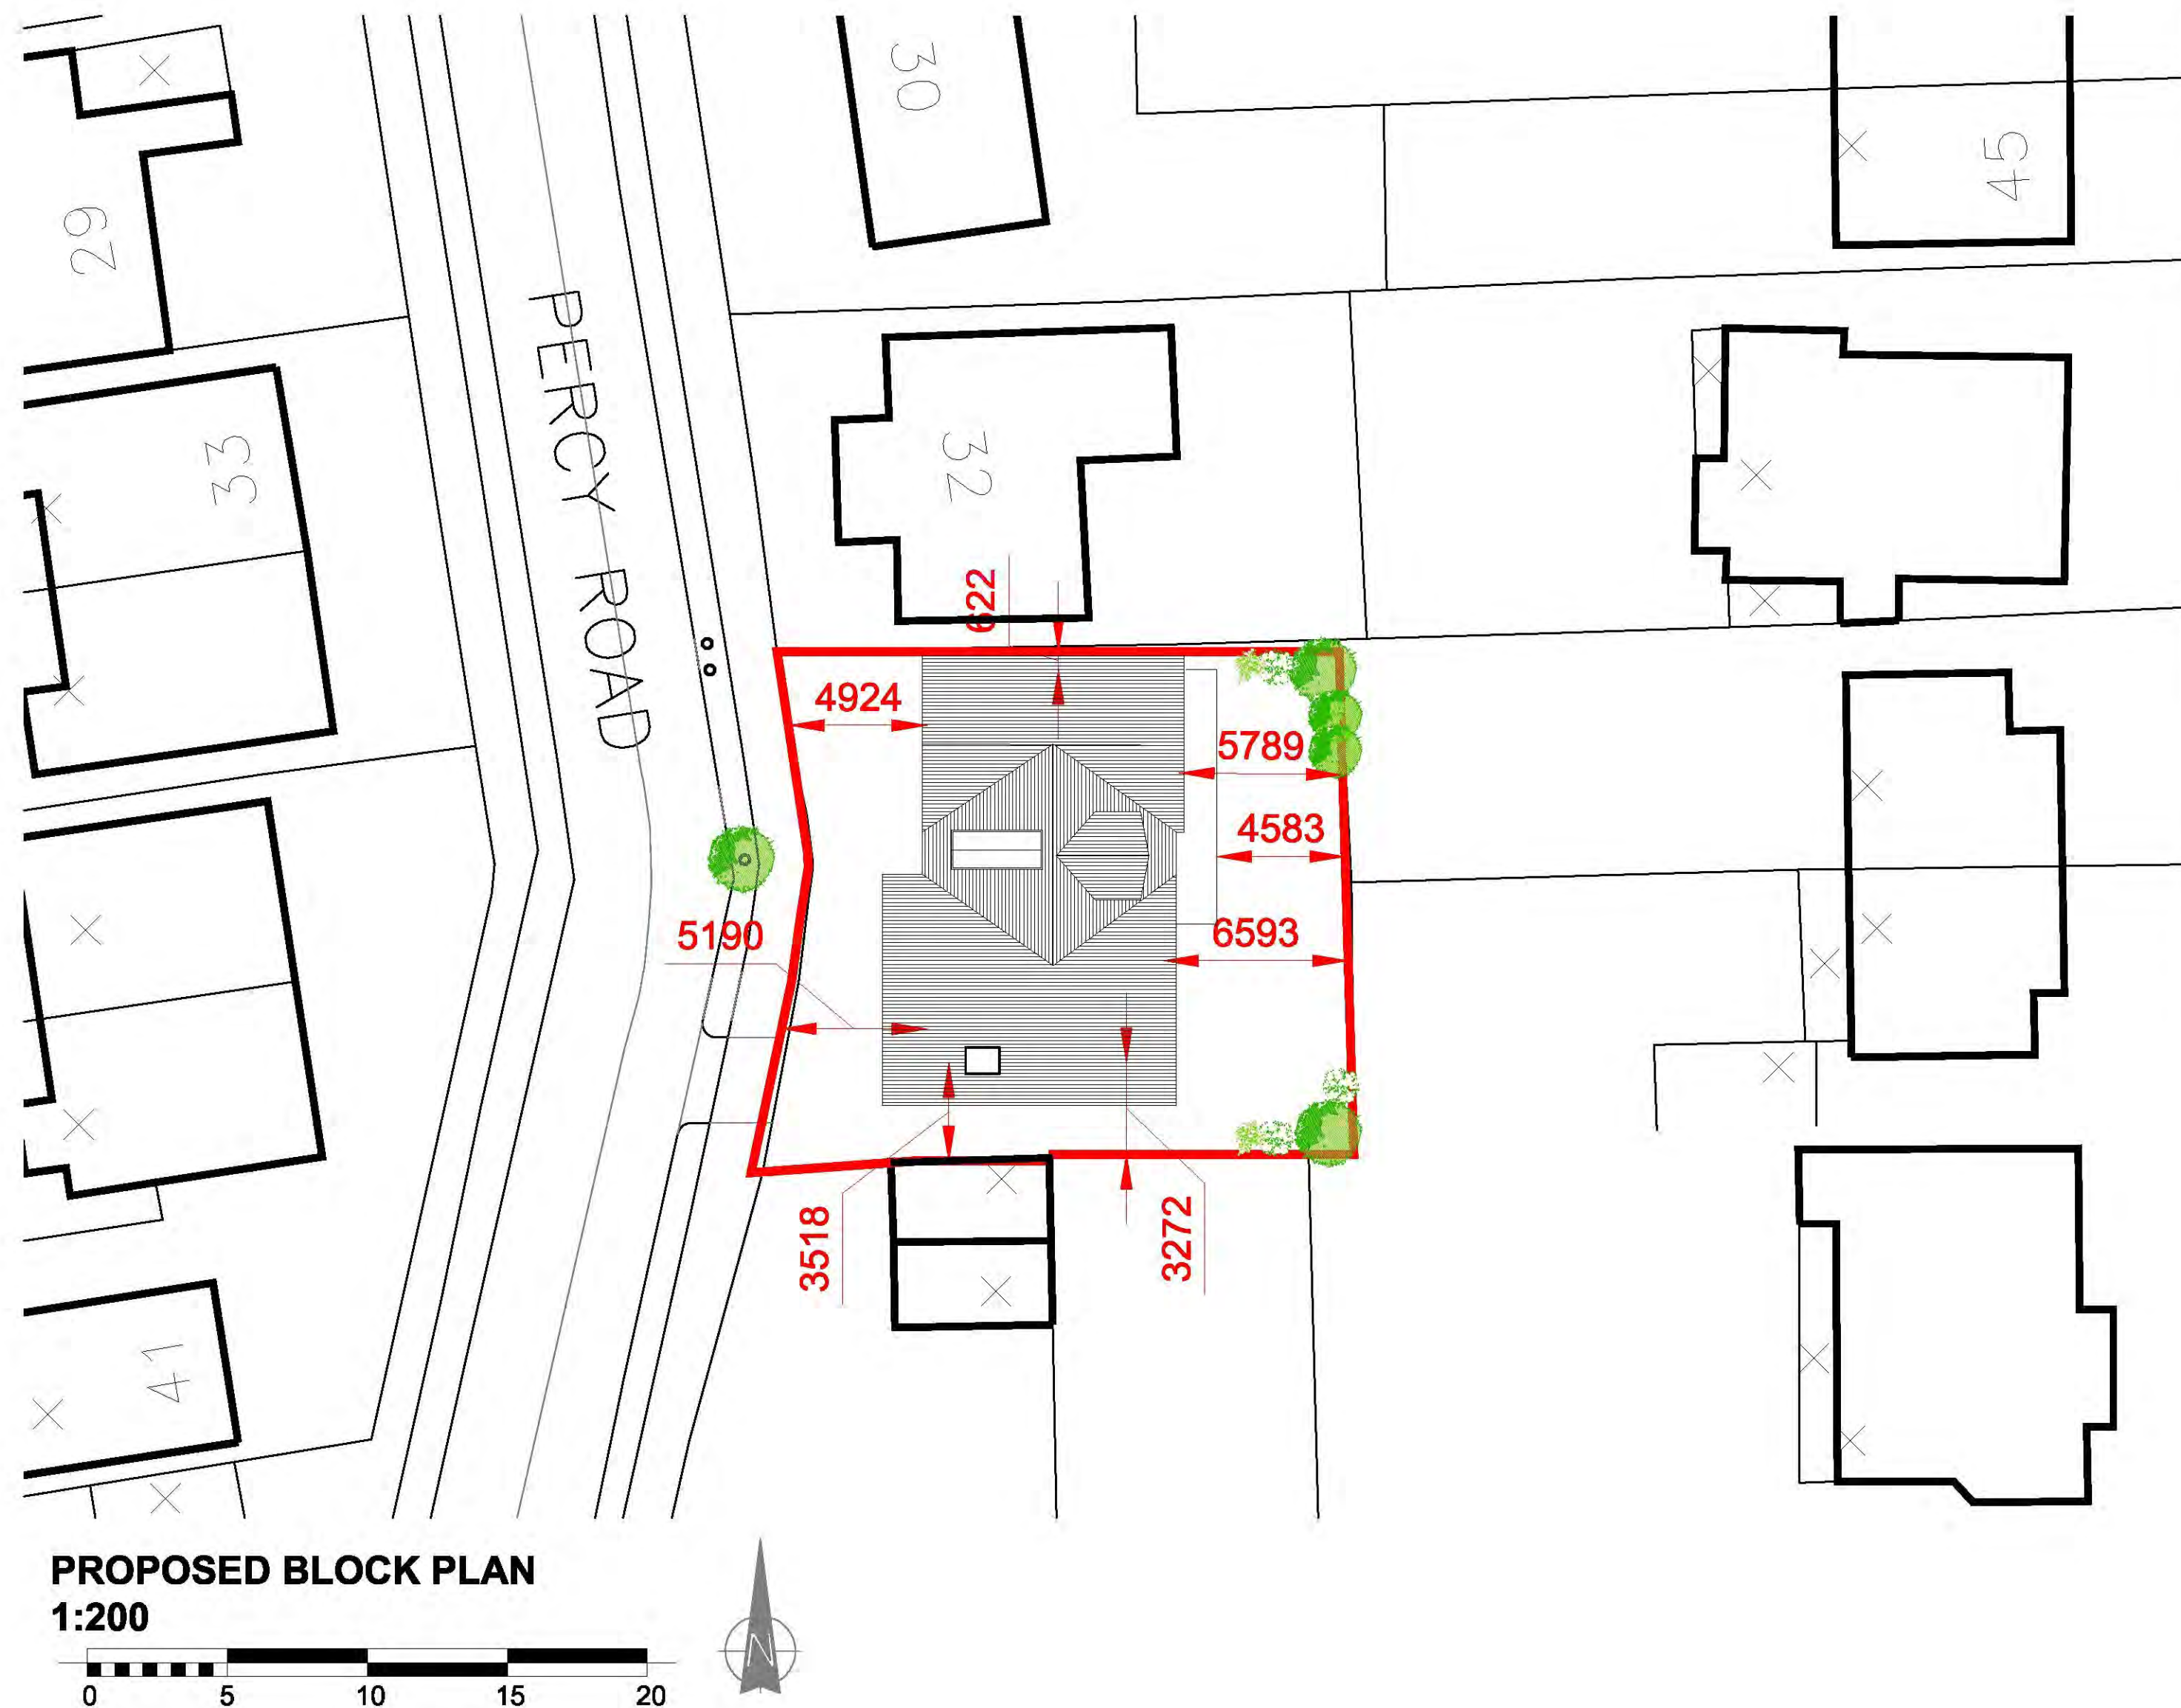
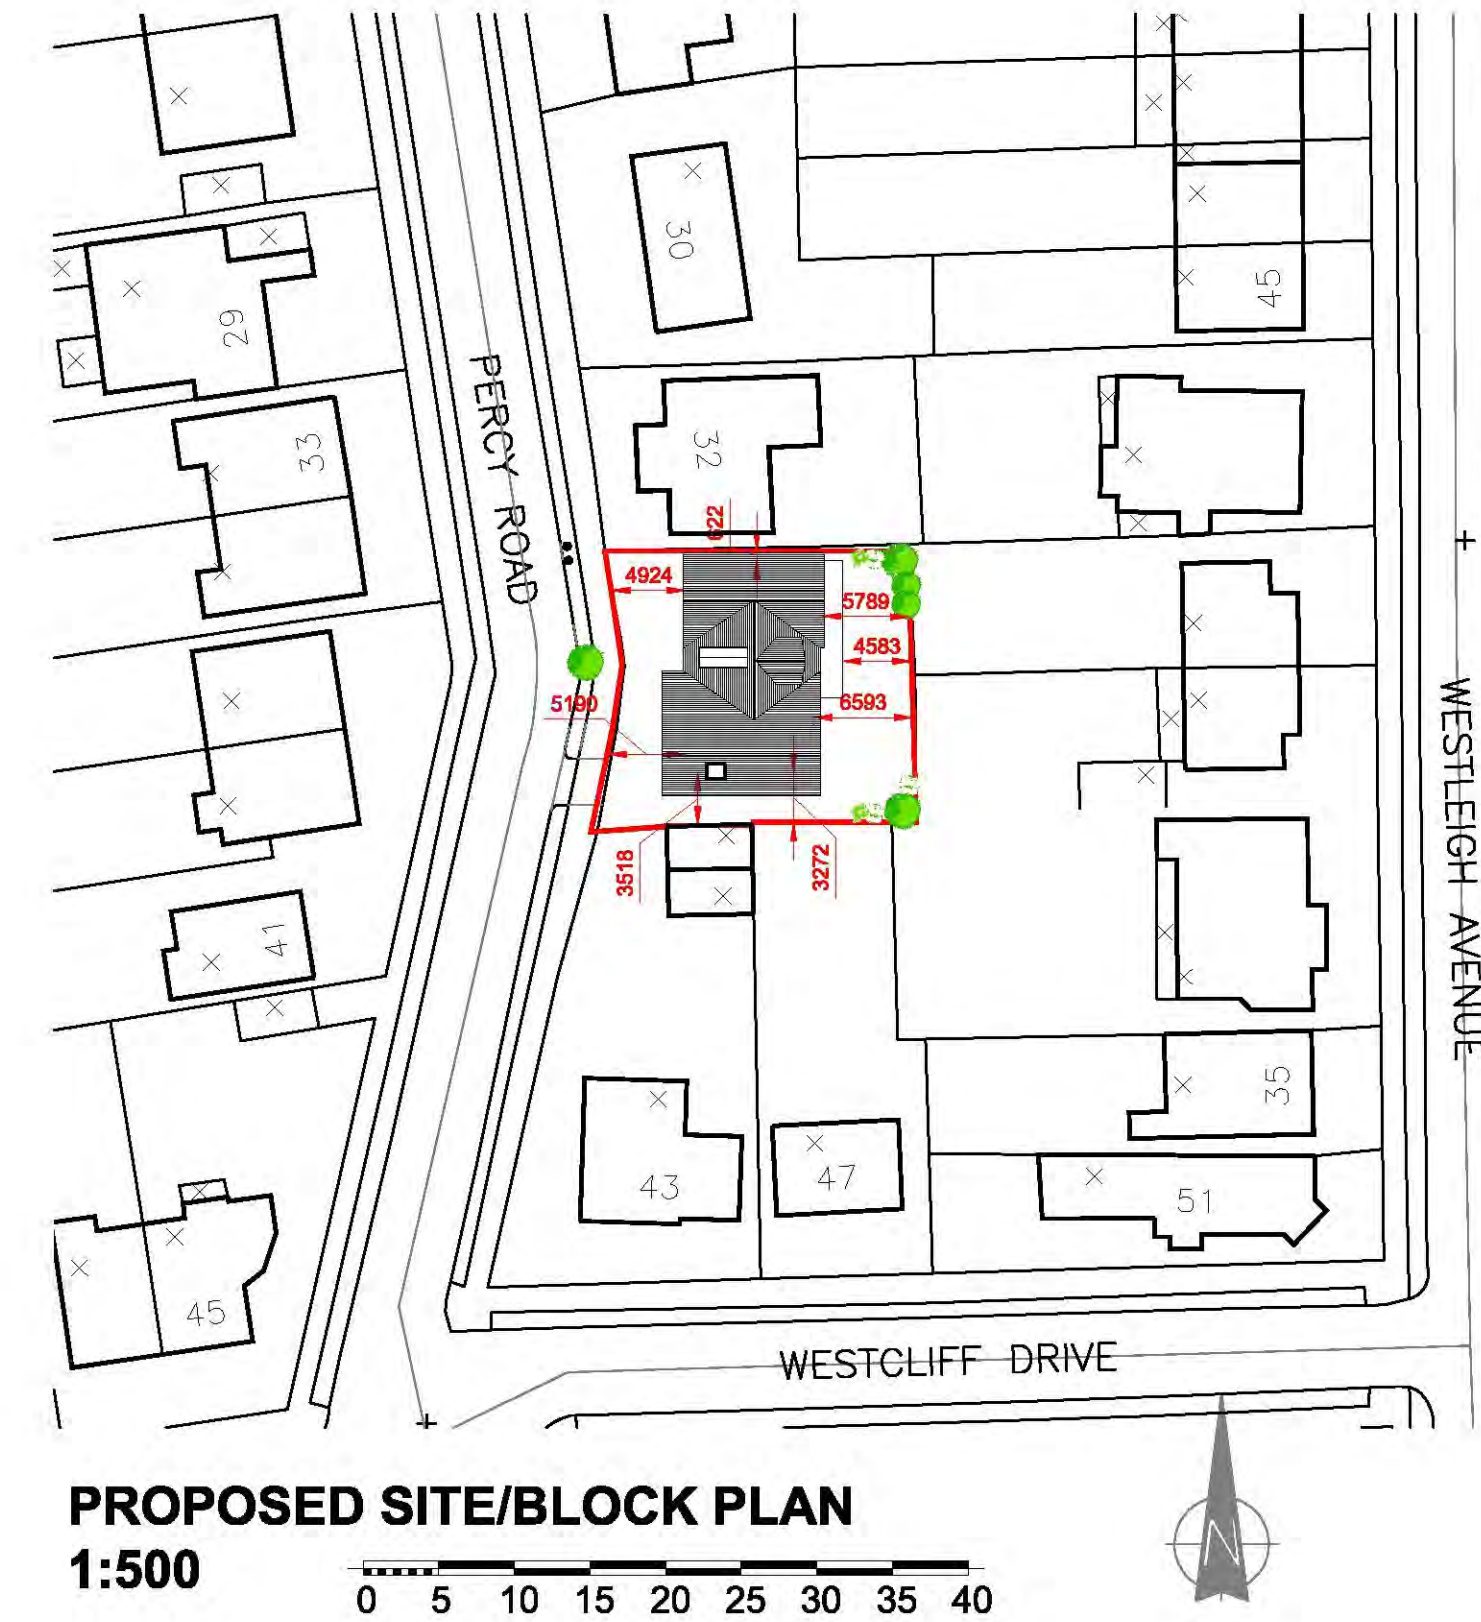


EXISTING PLAN

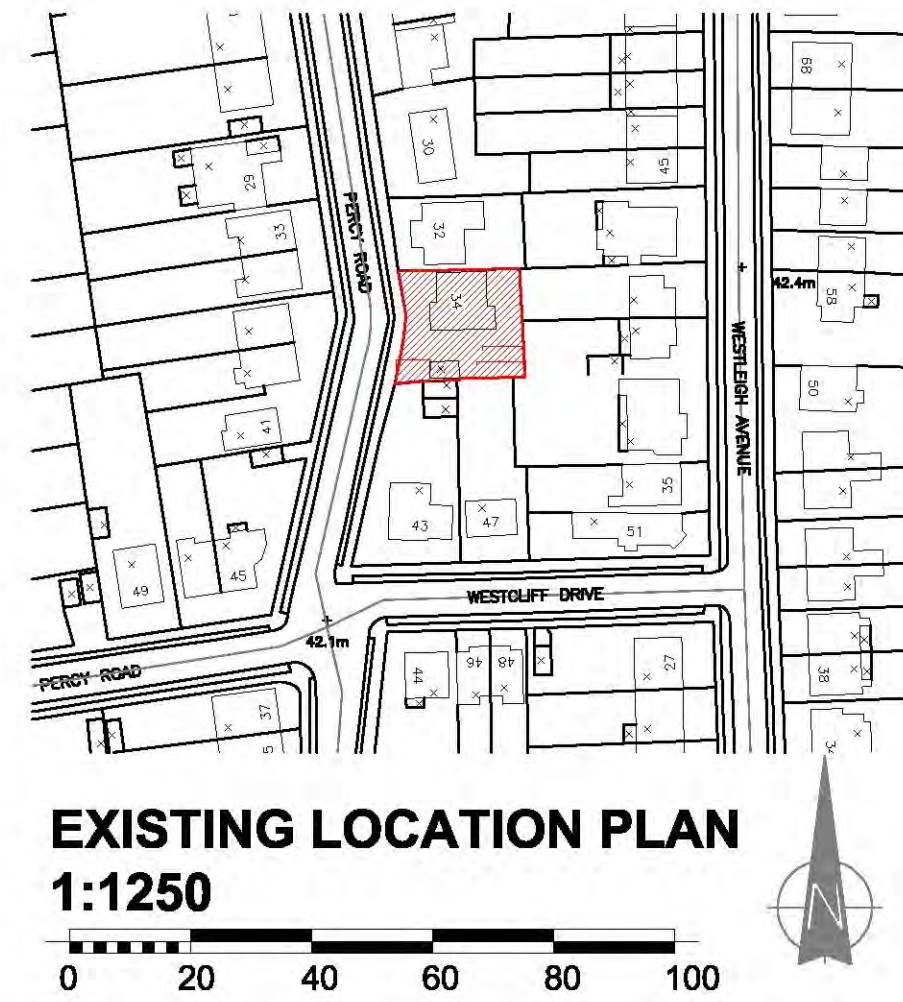

This drawing is copyright and shall not be reproduced nor used for any other purpose without written permission of the author.

Do not scale from this drawing, use figured dimensions only.

The drawing must be read in conjunction with all other project related drawings and documentation issued by the Architect and Appointed Consultants.

It is the contractor's responsibility to ensure compliance with the Building Regulations.

It is the contractor's responsibility to check all dimensions on site, any discrepancy to be reported immediately.

Details and sizes shown are indicative only and are subject to confirmation by the relevant Specialist contractor & sub-contractors.

This drawing is not to be used for Land Registry or sales purposes.

The Author is not responsible for any changes to the drawings as implemented on site without prior approval in writing.

Revised: _____ Date: _____



knight gratrix architects
 upper studio
 98 broadway
 leigh on sea
 essex
 ss9 1ab
 t 01702 715517
 f 01702 480482
 e mail@knightgratrix.com
 w www.knightgratrix.com

Client
Mrs H Collins
 Project
34 Percy Road
 Description
Proposed New Build Dwelling

Status
Minor amendment
 Scale
1:100/50
 Drawn
tk/pde
 Date
March 18
 Job number
903
 Drawing no.
050
 Revision
-