

This drawing is copyright and shall not be reproduced, stored in a retrieval system or used in any form without written permission of the author.

Do not scale from this drawing, use figured dimensions only.

The drawing must be read in conjunction with all other project related drawings and documentation issued by the Architect and Appointed Consultants.


It is the contractor's responsibility to ensure compliance with the Building Regulations. It is the contractor's responsibility to check all dimensions on site, any discrepancy to be reported immediately.

Details and sizes shown are indicative only and are subject to confirmation by the relevant Specialist contractor & sub-contractors.

This drawing is not to be used for Land Registry or sales purposes.

The Author is not responsible for any errors or omissions in drawings or information on site without prior approval in writing.

Revision: _____ Date: _____

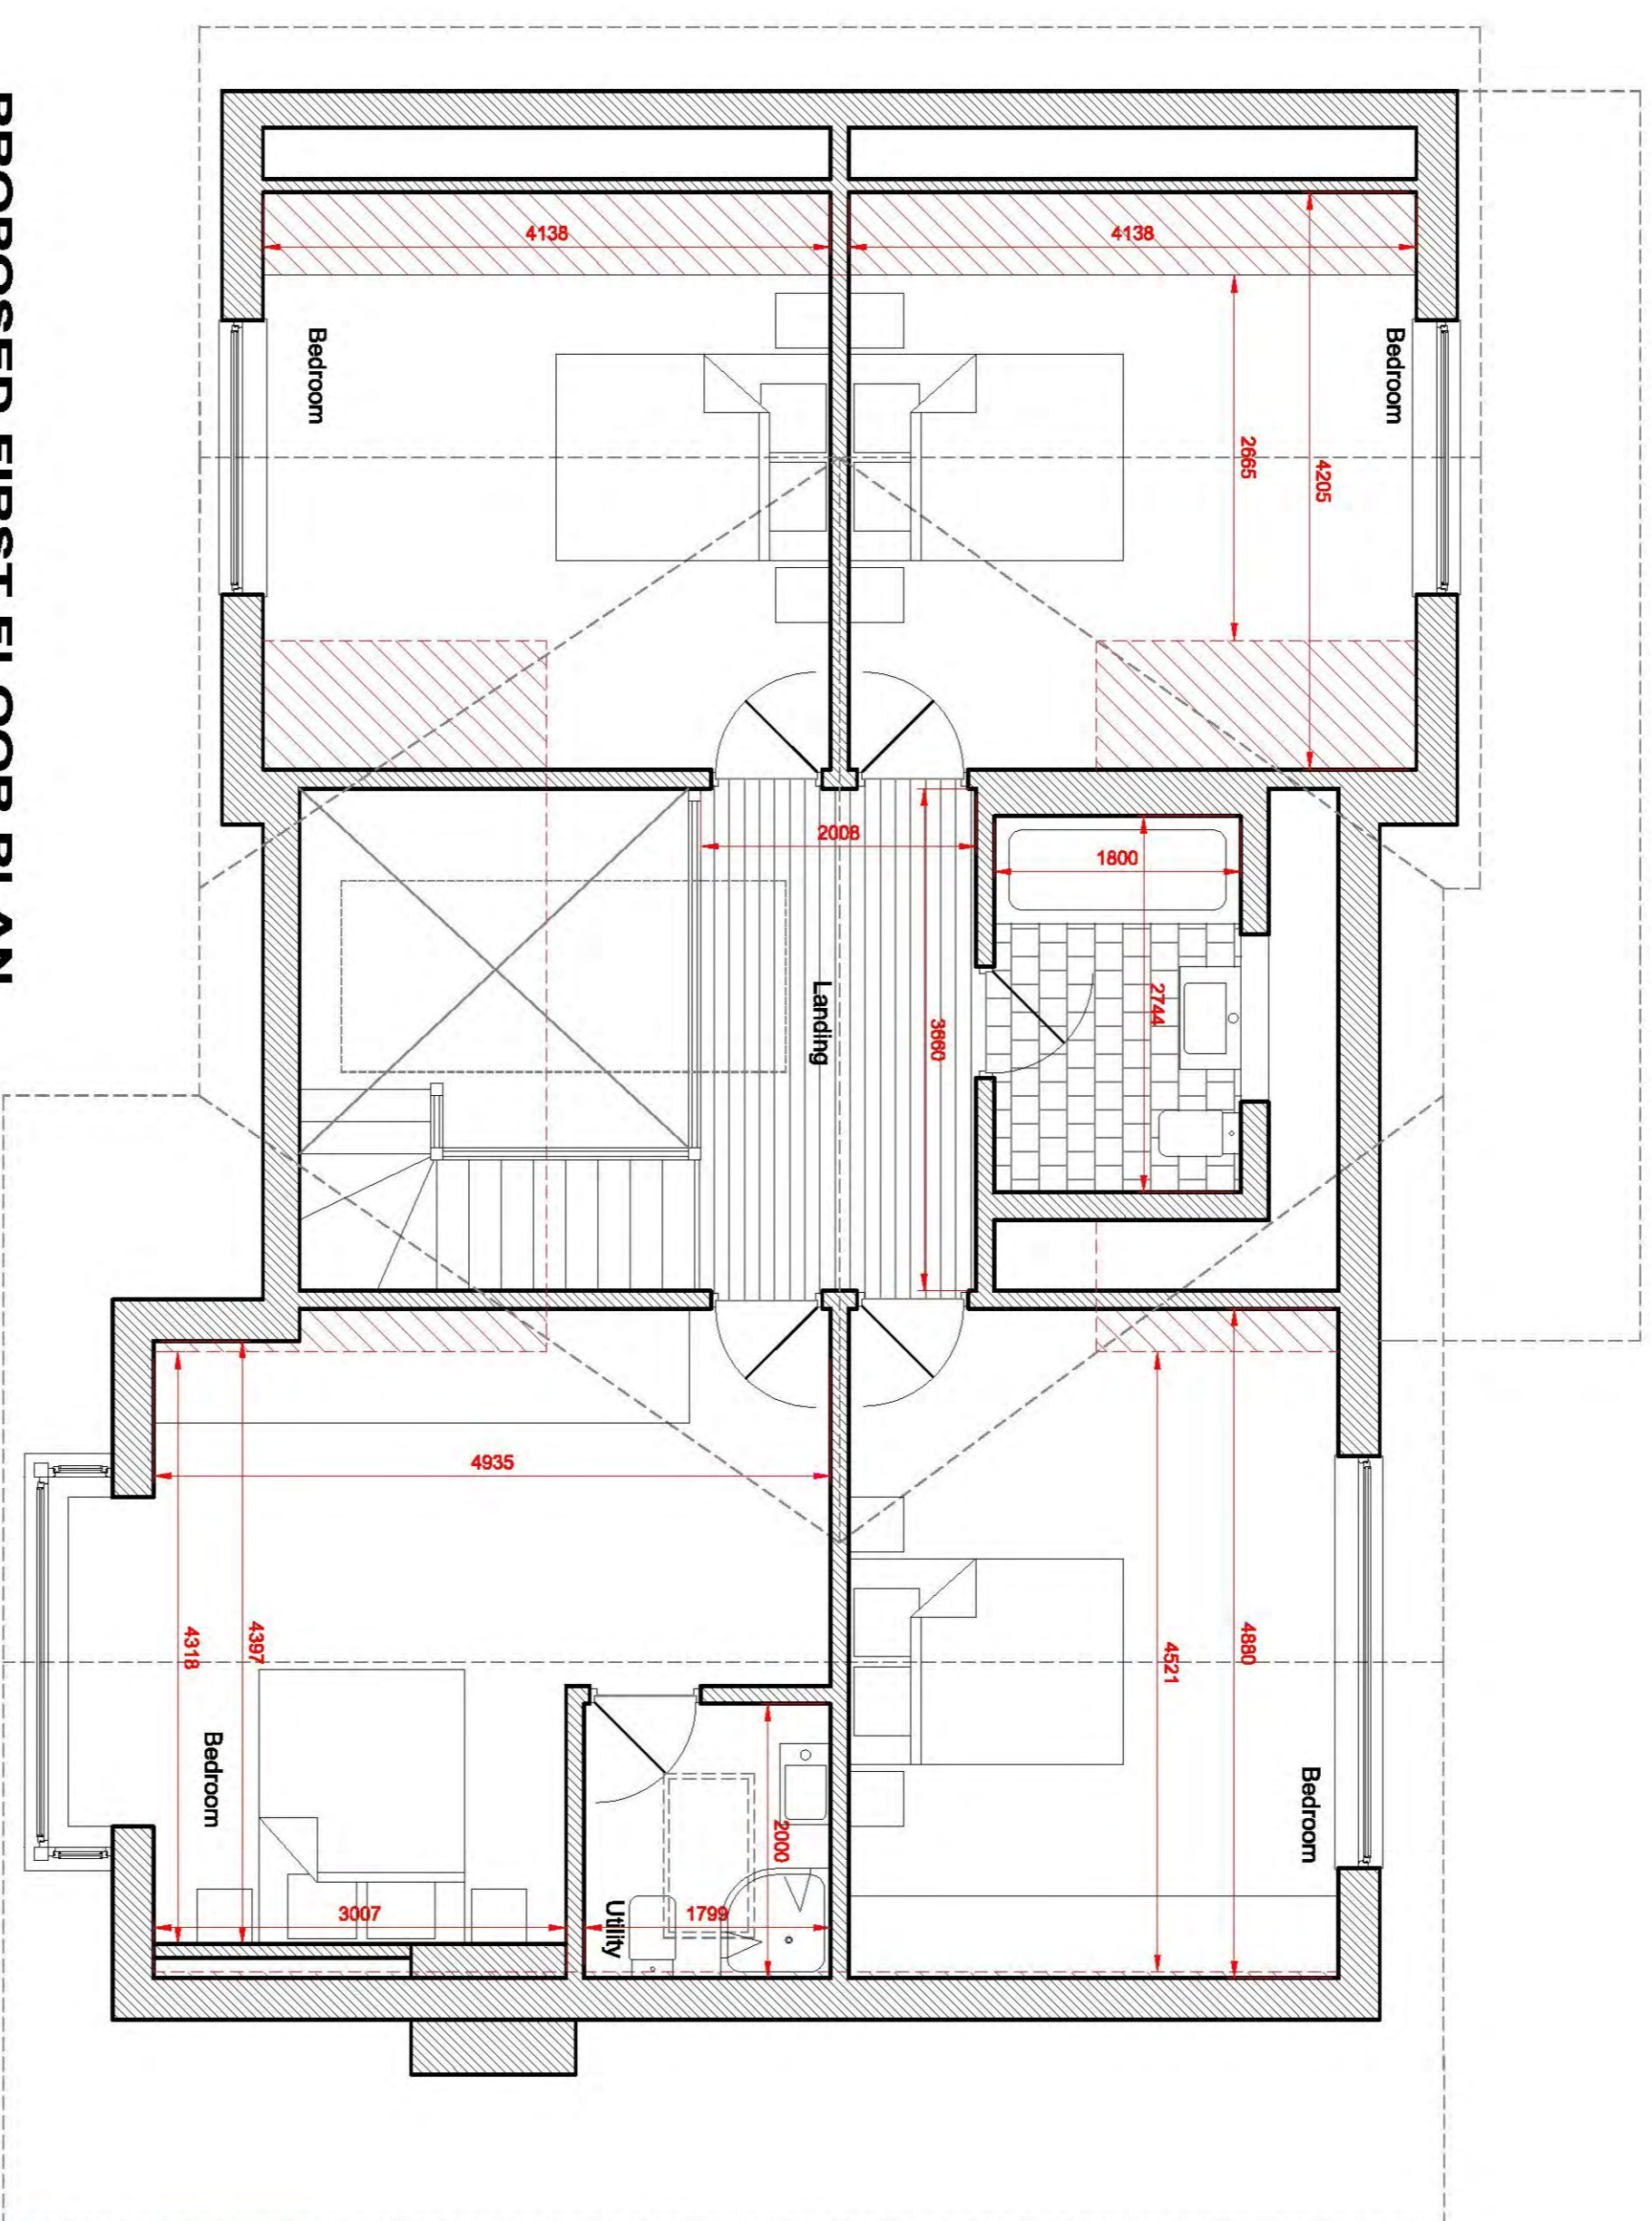

knight gratrix architects

upper studio
69
leigh on sea
essex
ss9 1ab

t 01702 715517
f 01702 480492
e mail@knightgratrix.com
w www.knightgratrix.com

Client: Mrs H Collins
Project: 34 Percy Road
Drawings: Proposed plans

Scale	Date
Minor amendment	July 18
1:100/50	Wk/pe
20% window	Checking no.
051	Revision
903	