


# 241 CARLTON AVENUE, WESTCLIFF ON SEA

RESIDENTIAL DEVELOPMENT OF TWO SEMI-DETACHED HOUSES

THIS DRAWING IS THE PROPERTY OF THE ARCHITECTURAL FIRM AND MUST NOT BE REPRODUCED OR TRANSMITTED IN ANY FORM OR BY ANY MEANS, ELECTRONIC OR MECHANICAL, INCLUDING PHOTOCOPYING, RECORDING, OR BY ANY INFORMATION STORAGE AND RETRIEVAL SYSTEM. ANY UNAUTHORIZED USE OF THIS DRAWING IS PROHIBITED. THE CLIENT AND CONTRACTOR SHALL BE RESPONSIBLE FOR OBTAINING ALL NECESSARY PERMITS AND APPROVALS FROM THE LOCAL AUTHORITY AND OTHER RELEVANT AGENCIES BEFORE COMMENCING WORK. THE ARCHITECTURAL FIRM SHALL NOT BE RESPONSIBLE FOR ANY DELAYS OR COSTS INCURRED AS A RESULT OF THE CLIENT'S FAILURE TO OBTAIN NECESSARY PERMITS AND APPROVALS. SCALE: 1:1000

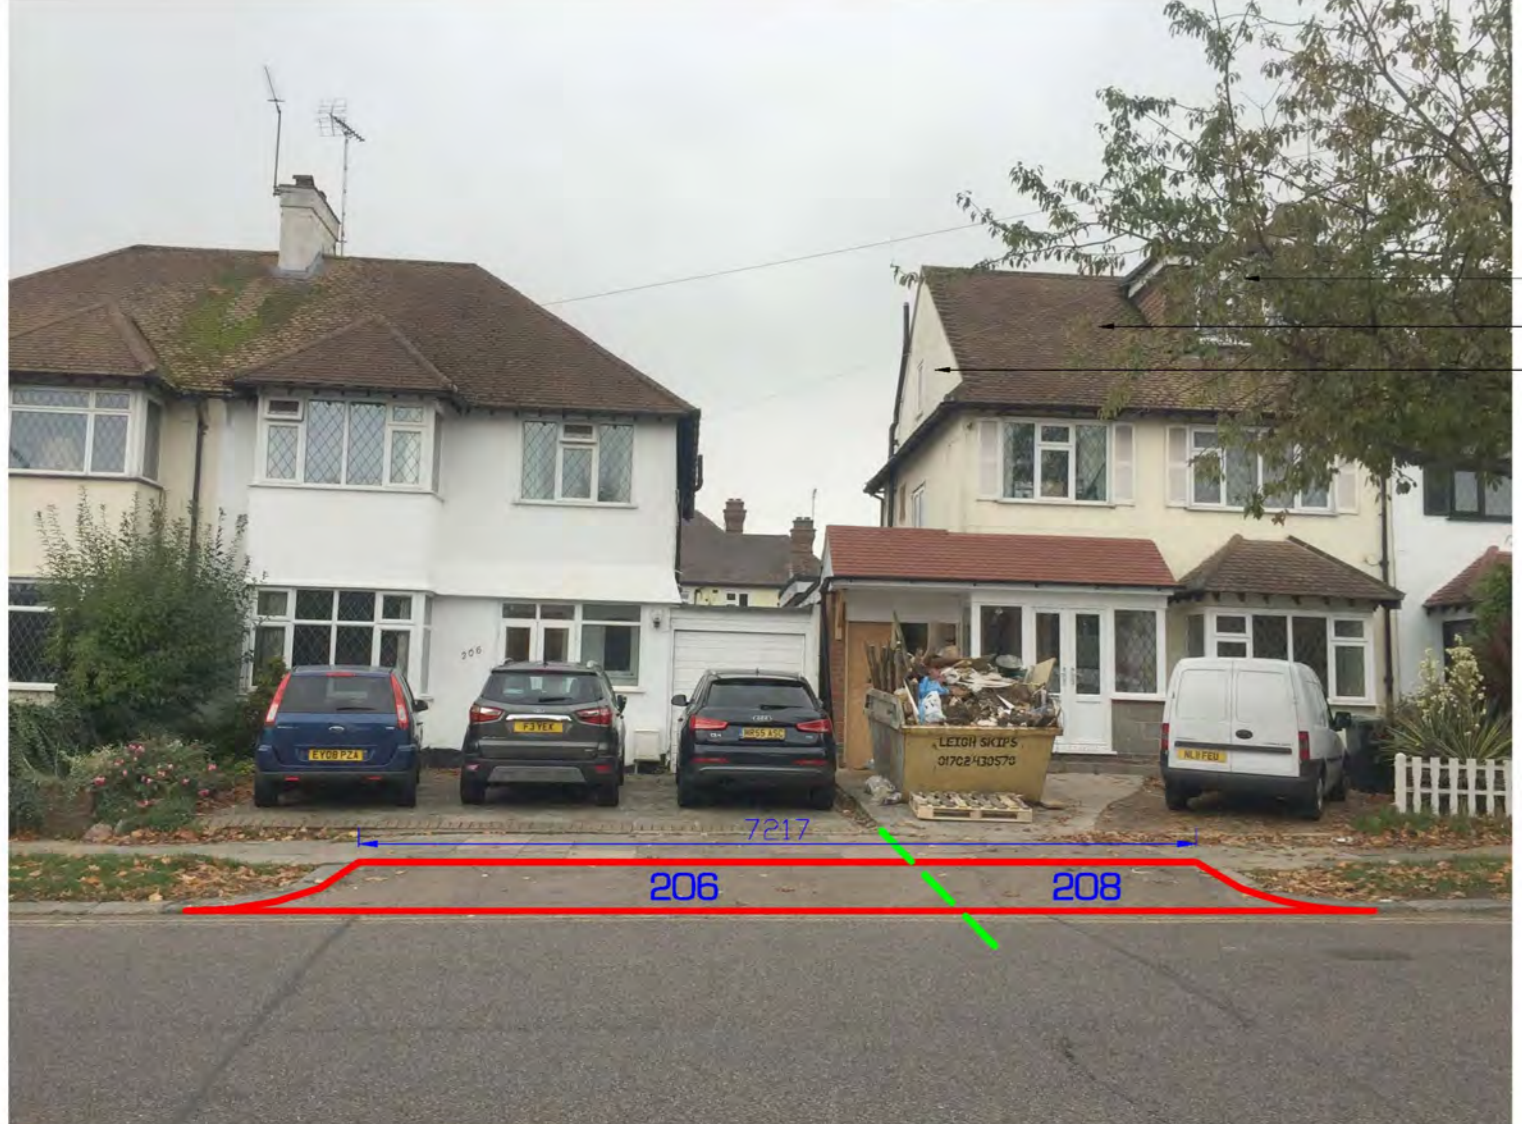

FRONT DORMER  
3 STOREY  
GABLE

01 VEHICLE CROSS OVER BETWEEN No.206 - No.208  
CARLTON AVENUE




FRONT DORMER  
LOFT CONVERSION  
3 STOREY  
GABLE  
REAR DORMER DORMER

02 VEHICLE CROSS OVER BETWEEN No.210 - No.212  
CARLTON AVENUE



LOFT CONVERSION  
3 STOREY  
GABLE

03 VEHICLE CROSS OVER BETWEEN No.214 - No.216  
CARLTON AVENUE

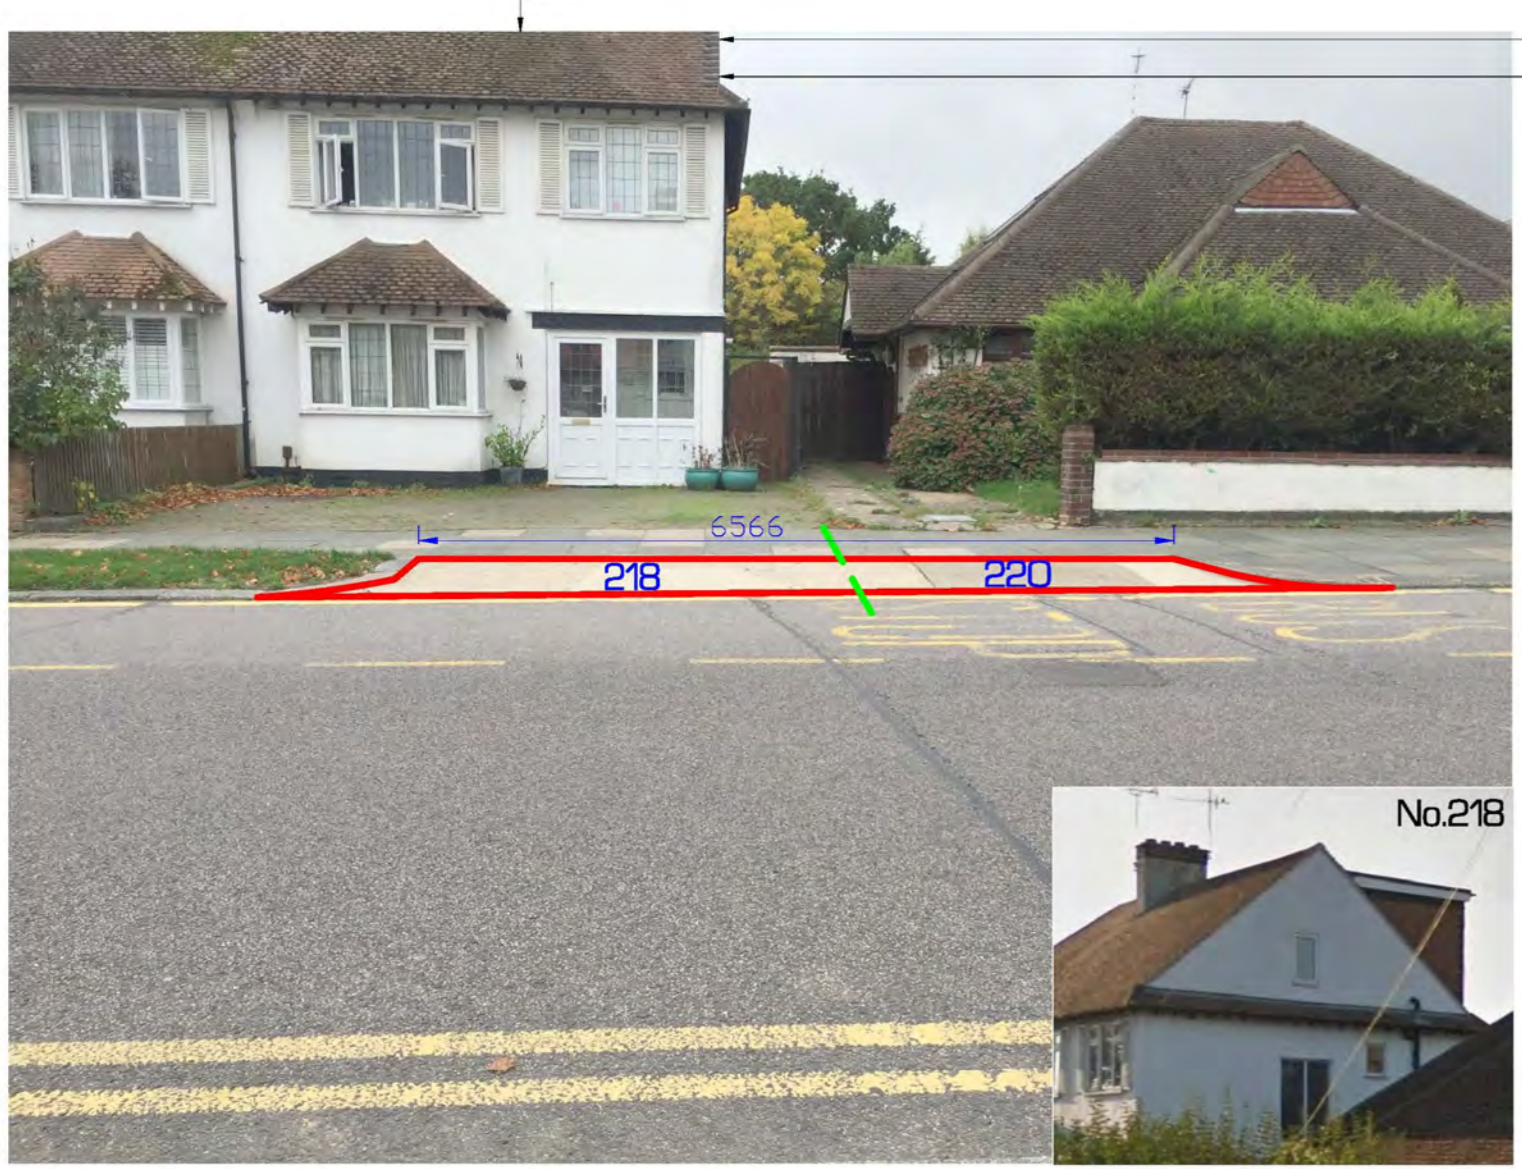

3 STOREY  
REAR DORMER  
GABLE

04 VEHICLE CROSS OVER BETWEEN No.218 - No.220  
CARLTON AVENUE



SIDE DORMER

05 VEHICLE CROSS OVER BETWEEN No.226 - No.228  
CARLTON AVENUE