

# 114-120 BROADWAY, LEIGH-ON-SEA.


MIXED-USE SCHEME: 272SQ.M COMMERCIAL SPACE + 17NO. APARTMENTS.



**GENERAL NOTES**  
 The copyright in all designs, drawings, schedules, specifications and any other documentation prepared by DAP Architecture Ltd. in relation to this project shall remain the property of DAP Architecture Ltd. and must not be reissued, loaned or copied without prior written consent.  
 Do not scale from this drawing, use figured dimensions only.  
 Prefer larger scale drawings.  
 All dimensions are in millimeters (mm) unless otherwise noted.  
 Check all relevant dimensions, lines and levels on site before proceeding with the work.  
 This drawing is to be read in conjunction with all Architect's drawings, schedules and specifications, and all relevant consultants' and/or specialists' information relating to the project. Refer all discrepancies to DAP Architecture Ltd.



AS PROPOSED: ELEVATION AA (EAST)

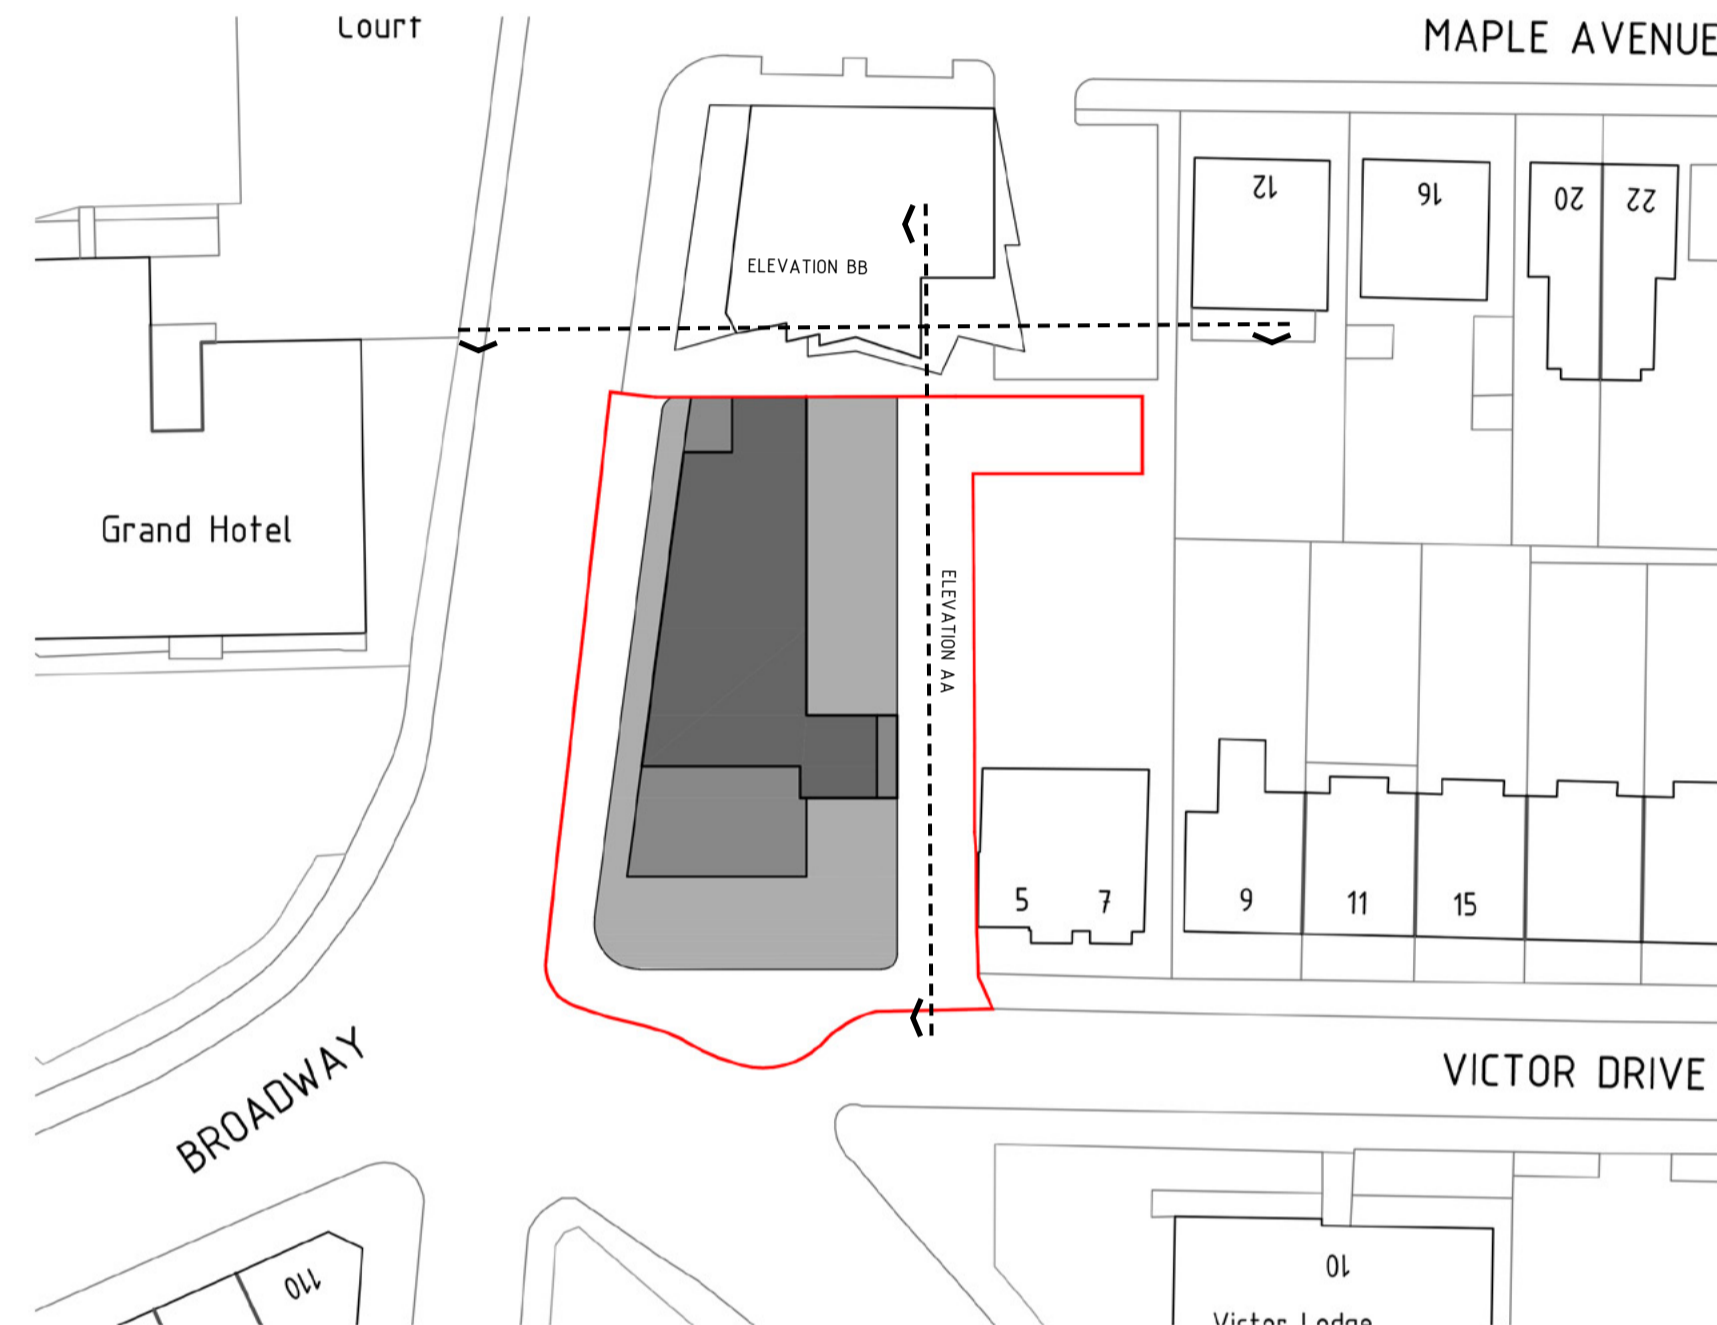

AS PROPOSED: ELEVATION BB (NORTH)

REV.	DESCRIPTION	DATE
<b>DAP</b>		
ARCHITECTURE LTD		
PROJECT MIXED-USE DEVELOPMENT		
DRAWING AS PROPOSED ELEVATIONS		
CLIENT PLAISTOW BROADWAY FILLING STATIONS LTD		
ADDRESS 114-120 BROADWAY LEIGH-ON-SEA ESSEX SS9 1AA		
DATE 09.01.19	SCALE 1:100 @ A1	DRAWN BY LD
PROJECT No.	DWG No.	CHECKED BY JB
<b>1047.205.04</b>		
ISSUE STATUS RIBA STAGE 3: PLANNING		
a. 3 + 5 Hospital Approach The Millers Chelmsford ESSEX, CM1 7FA e. studio@daparchitecture.co.uk t. (0844) 854 9007 w. www.daparchitecture.co.uk		
CHELMSFORD	LONDON	BIRMINGHAM