


PLANNING DRAWING



© Copyright BDA Architects 2018. All rights reserved. This drawing is copyright of BDA. No unauthorised copying or reuse is permitted without the prior written consent of BDA. If you are a client of BDA, you may use this drawing for your own purposes only. Do not scale from this drawing. Use figured dimensions only. (All levels & dimensions to be checked on site)

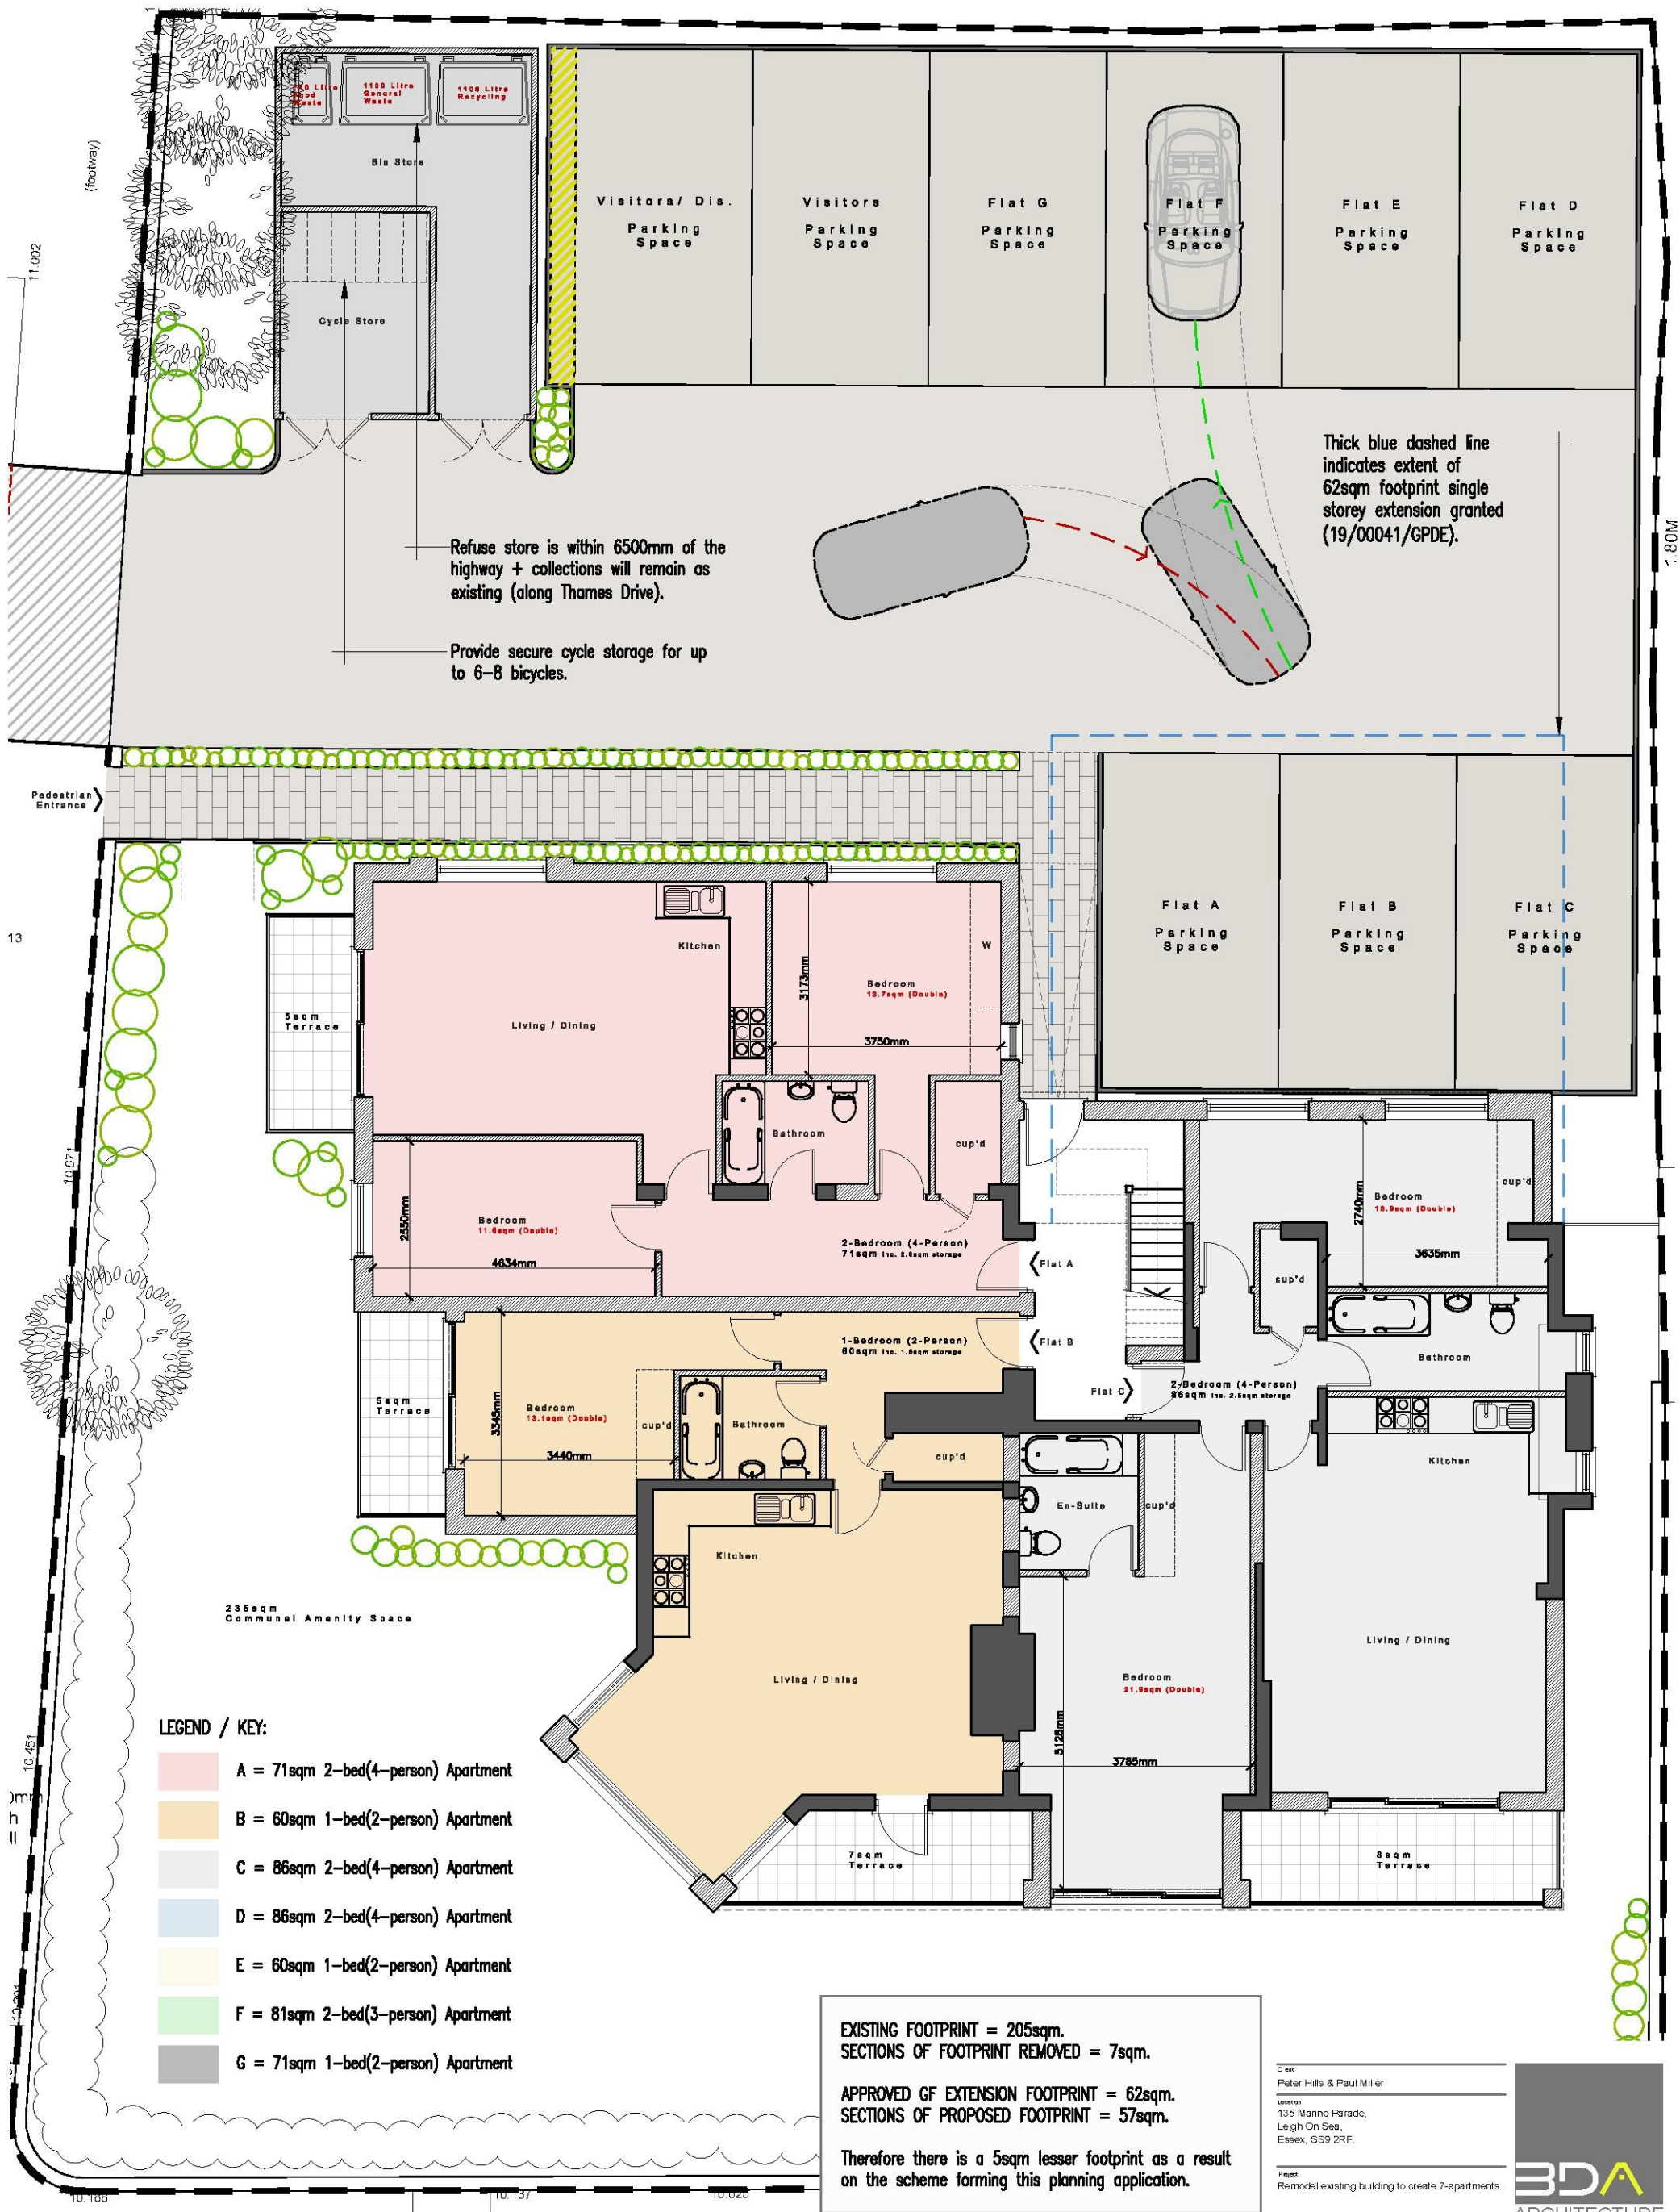

PROPOSED GROUND FLOOR / SITE LAYOUT PLAN

1:100

1.80M