
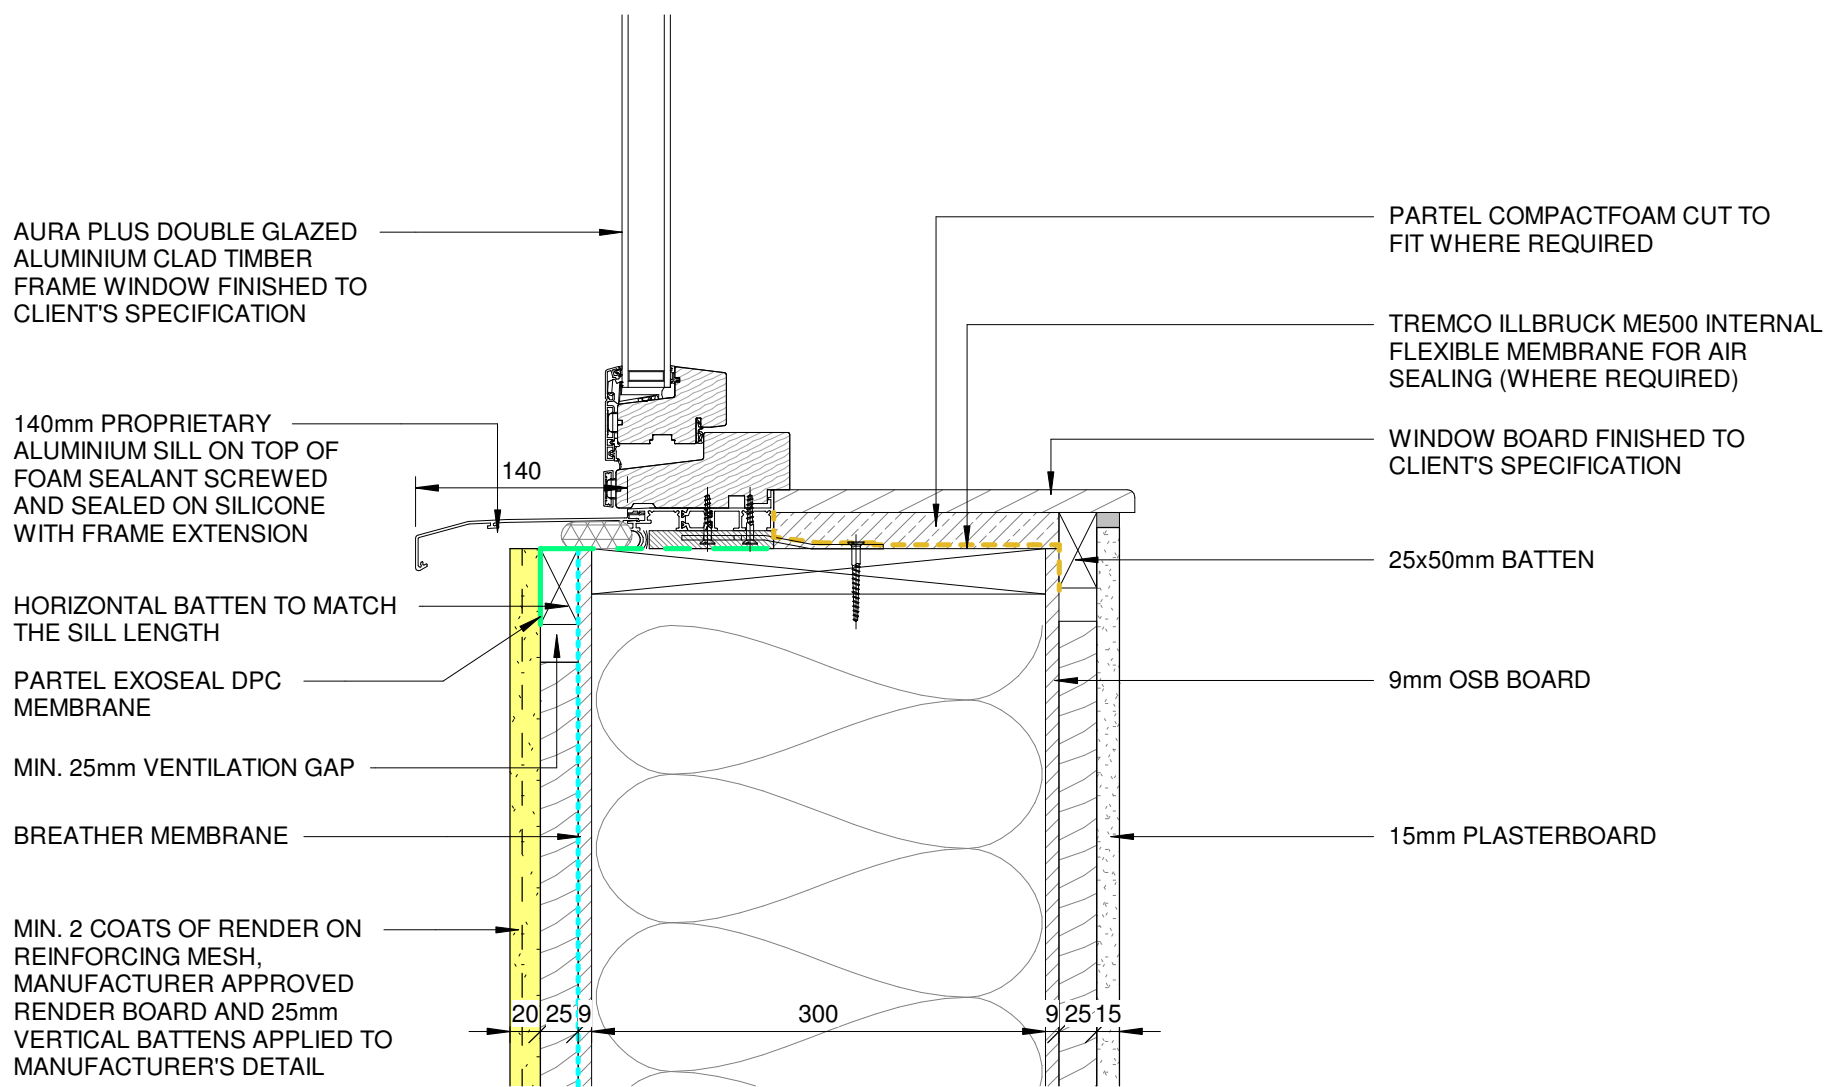


GENERAL NOTES

All dimensions are to be checked on site before work commences. Figured dimensions to be taken in preference to scaled dimensions. Any discrepancies should be reported to the design office immediately. **If in doubt please ASK**. © Copyright reserved.

+

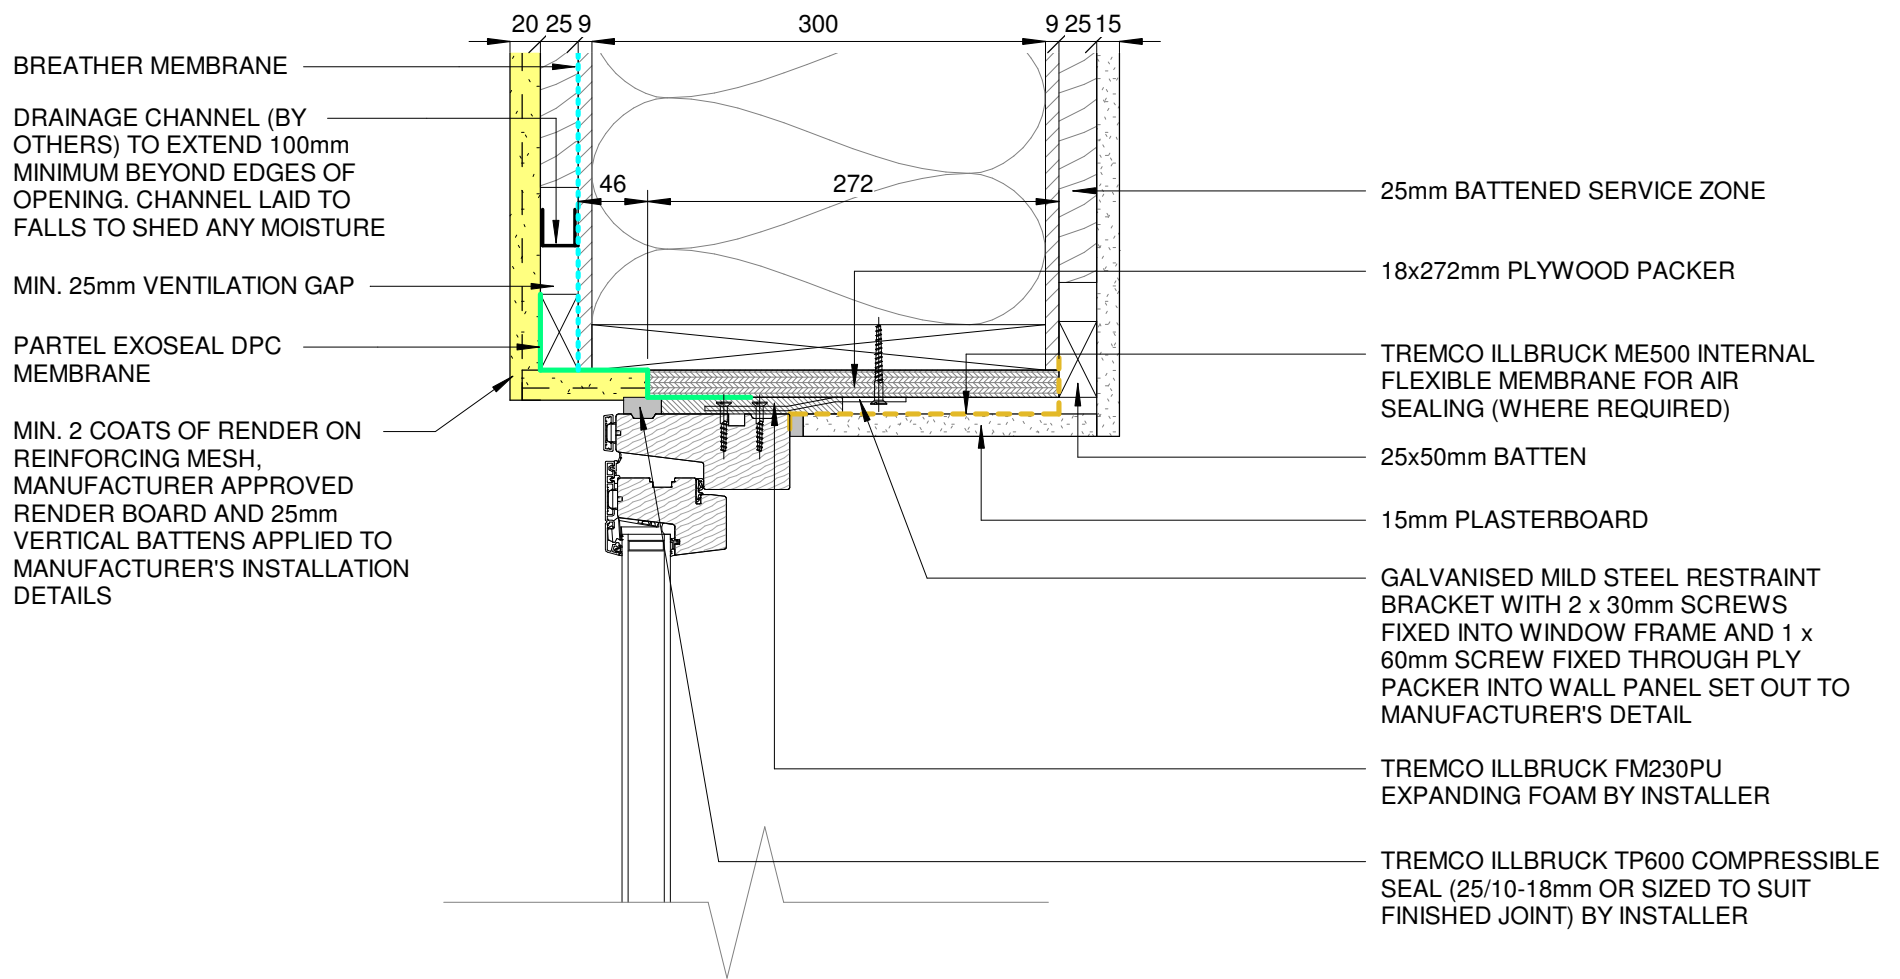

DETAIL 8.01A

1 : 5

WINDOW HEADER & SILL DETAIL IN RENDER CLAD EXTERNAL WALL PANEL (AURA PLUS)

KEY

- DENOTES ALUMINIUM CLADDING
- DENOTES BRICK CLADDING
- DENOTES HORIZONTAL TIMBER CLADDING
- DENOTES VERTICAL TIMBER CLADDING
- DENOTES RENDER CLADDING



Victoria Barn
Kingstanding Farm
Ascott-under-Wychwood OX7 6AR
T: 01608 811543
W: sylvagroup.com
Bespoke Design & Build Solutions

Rev.	Date	Remarks	Initial
D	28.01.19	TITLEBLOCK AMENDED	GMG
C	09.11.18	OSB OFFSET AMENDED	GMG
B	07.09.18	UPDATED TO COMMENTS	GMG
A	-	FIRST ISSUE	GMG
Drawing Status: CONSTRUCTION DETAILS		Drawn: GMG	
Title: STANDARD DETAIL 8.01A		Checked: SJD	
Project: SYLVA STANDARD DETAILS		Scale: 1:5	
Client: SYLVA GROUP		Size: A3	
Drawing No: SYLVA-DET-8.01A		Rev: D	Date: 31/08/18