


GENERAL NOTES

All dimensions are to be checked on site before work commences. Figured dimensions to be taken in preference to scaled dimensions. Any discrepancies should be reported to the design office immediately. **If in doubt please ASK**. © Copyright reserved.

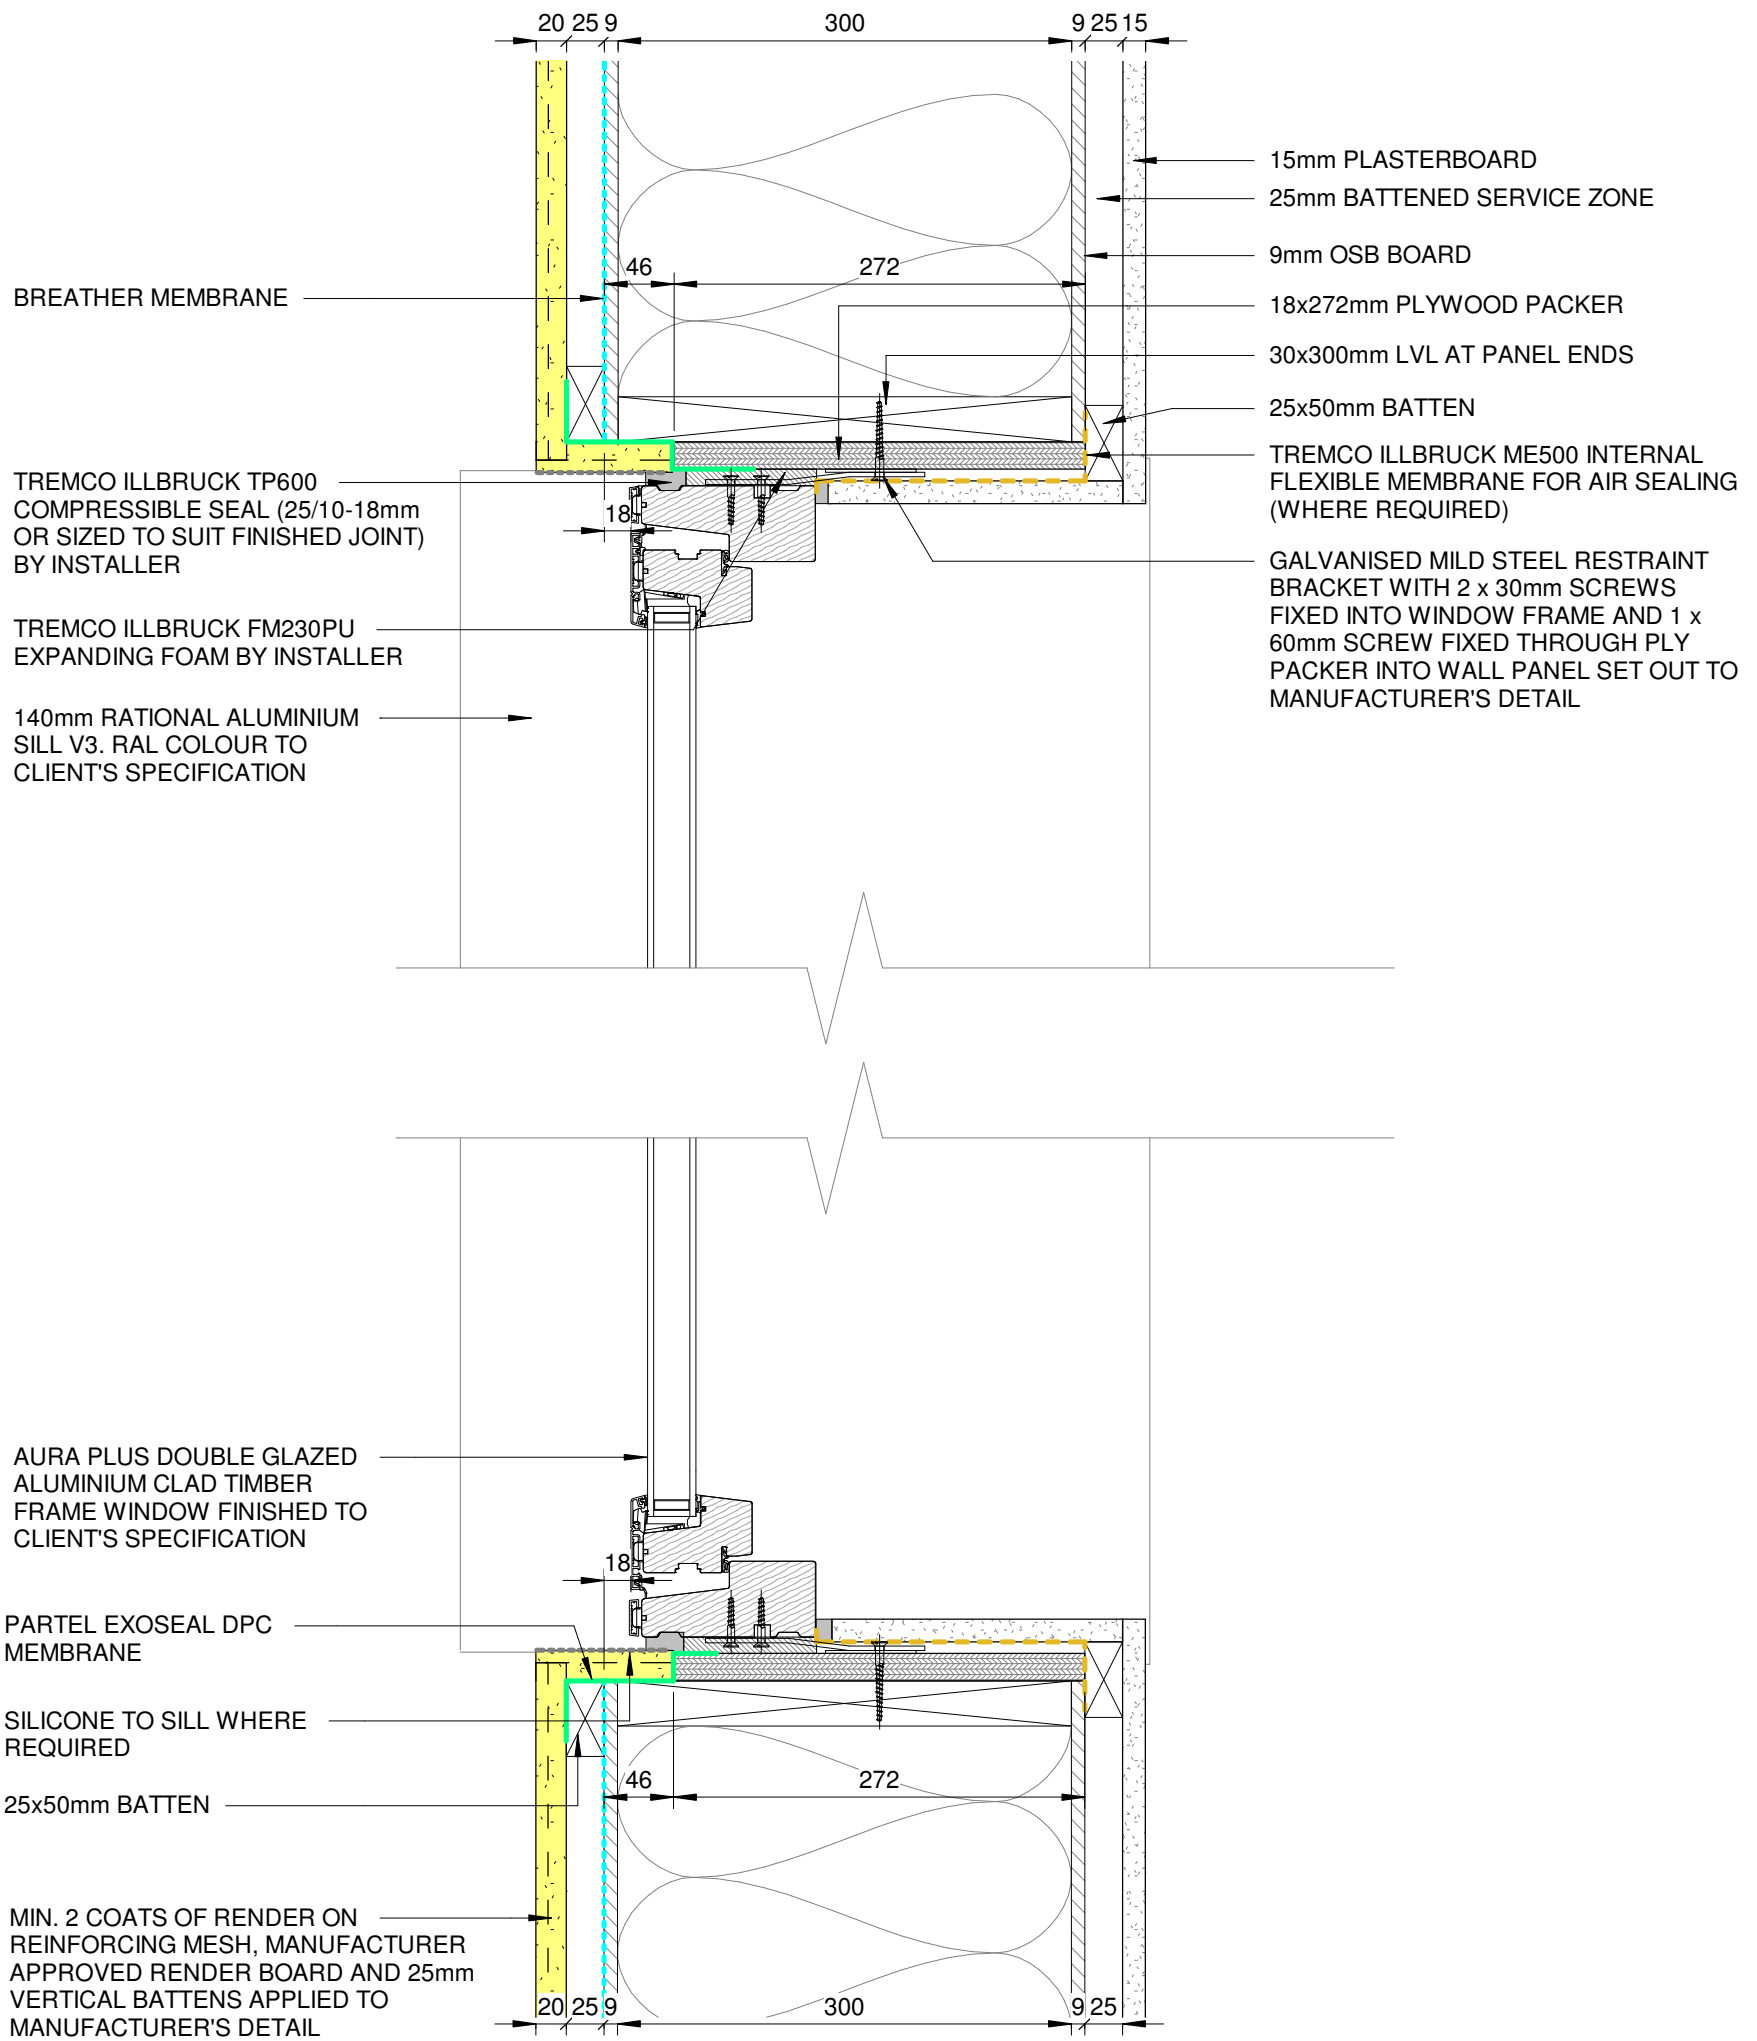

DETAIL 8.60A

1 : 5

WINDOW JAMBS IN RENDER CLAD EXTERNAL WALL PANEL

KEY

- DENOTES ALUMINIUM CLADDING
- DENOTES BRICK CLADDING
- DENOTES HORIZONTAL TIMBER CLADDING
- DENOTES VERTICAL TIMBER CLADDING
- DENOTES RENDER CLADDING



Victoria Barn
Kingstanding Farm
Ascott-under-Wychwood OX7 6AR
T: 01608 811543
W: sylvagroup.com
Bespoke Design & Build Solutions

D	28.01.19	TITLEBLOCK AMENDED	GMG
C	09.11.18	OSB OFFSET AMENDED	GMG
B	07.09.18	UPDATED TO COMMENTS	GMG
A	-	FIRST ISSUE	GMG
Rev.	Date	Remarks	Initial
Drawing Status: CONSTRUCTION DETAILS			Drawn: GMG
Title: STANDARD DETAIL 8.60A			Checked: SJD
Project: SYLVA STANDARD DETAILS			Scale: 1:5
Client: SYLVA GROUP			Size: A3
Drawing No: SYLVA-DET-8.60A		Rev: D	Date: 31/08/18