
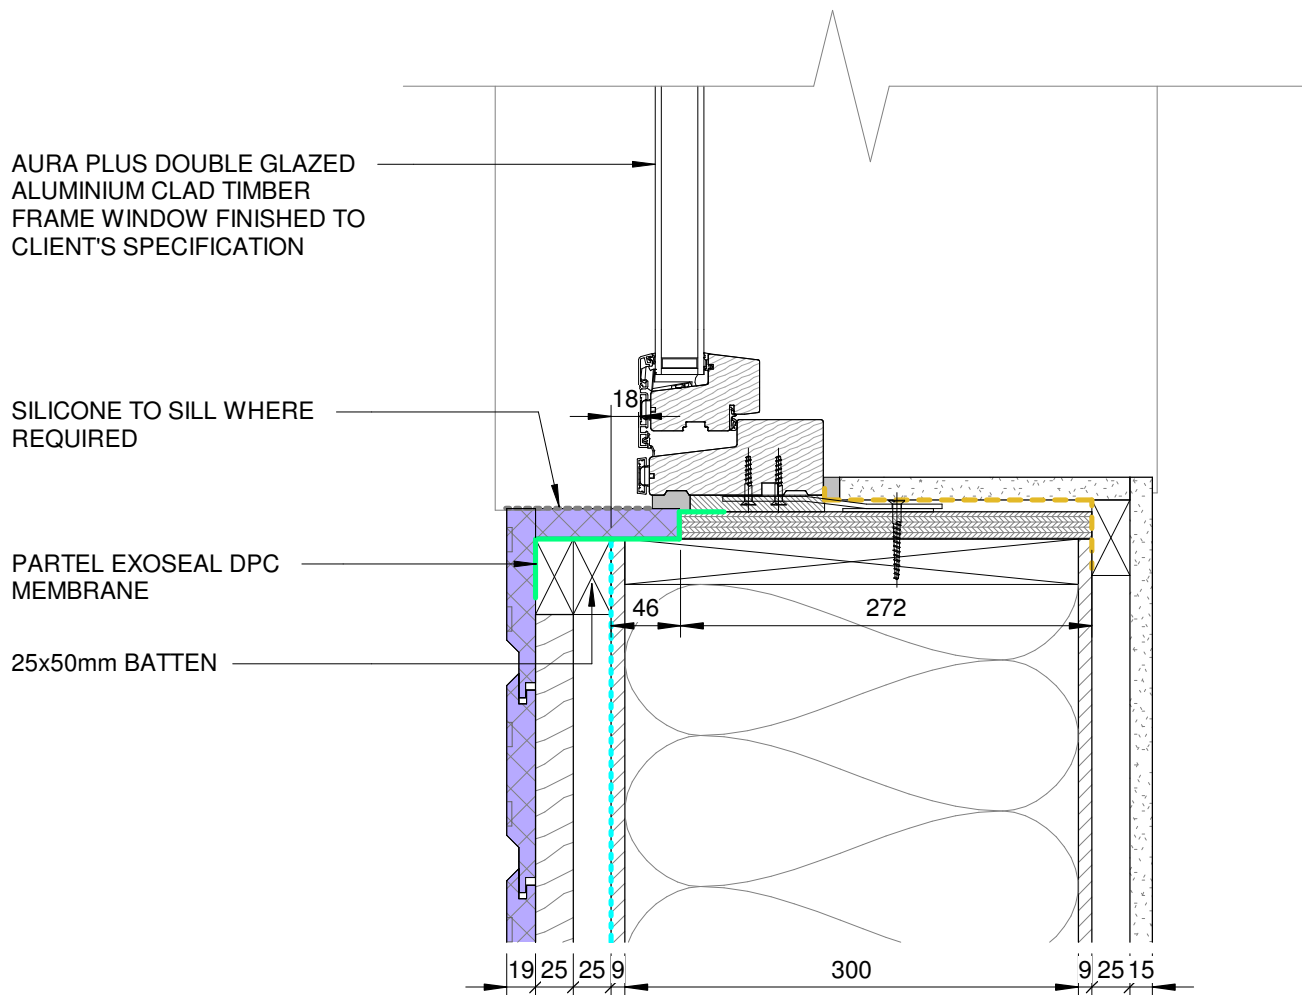


GENERAL NOTES

All dimensions are to be checked on site before work commences. Figured dimensions to be taken in preference to scaled dimensions. Any discrepancies should be reported to the design office immediately. **If in doubt please ASK**. © Copyright reserved.

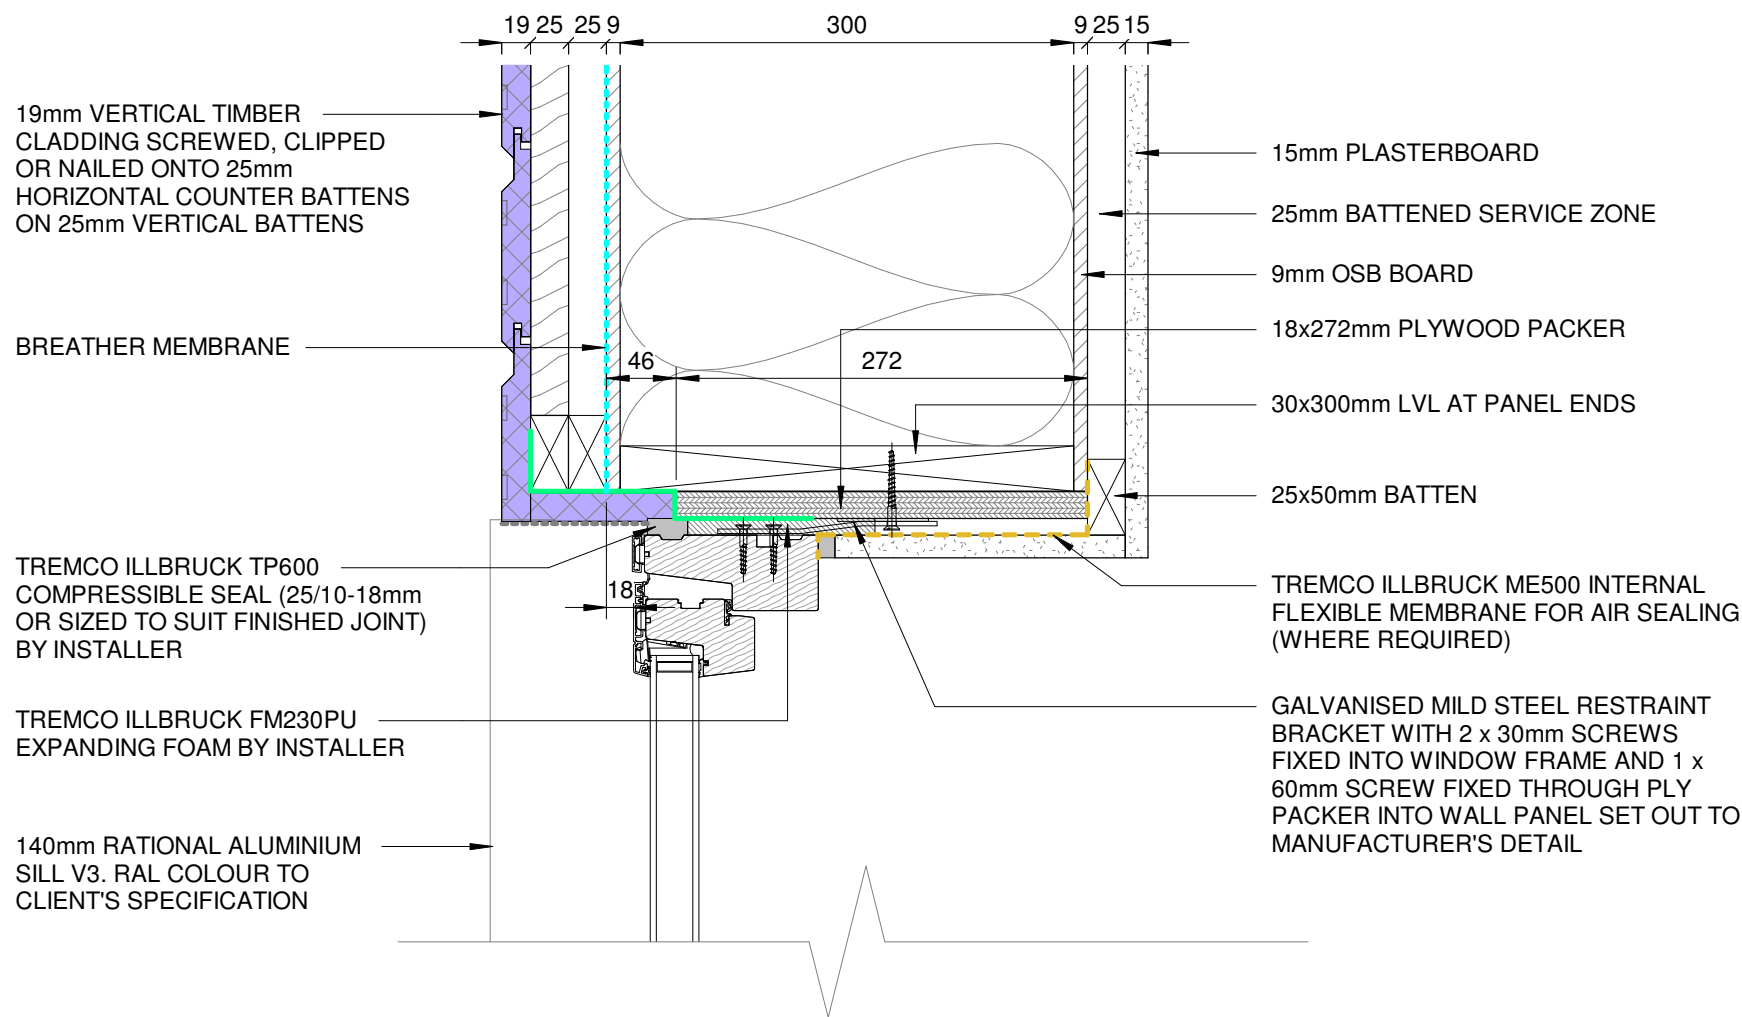

DETAIL 8.62A

1 : 5
WINDOW JAMBS IN VERTICAL TIMBER CLAD
EXTERNAL WALL PANEL

KEY

- DENOTES ALUMINIUM CLAD WALL
- DENOTES HORIZONTAL TIMBER CLAD WALL
- DENOTES VERTICAL TIMBER CLAD WALL
- DENOTES RENDER CLAD WALL

D	03.01.19	UPDATED TO COMMENTS	GMG
C	25.02.19	UPDATED TO COMMENTS	GMG
B	05.02.19	TITLEBLOCK AMENDED	GMG
A	-	FIRST ISSUE	SM
Rev.	Date	Remarks	Initial
Drawing Status: CONSTRUCTION DETAILS			Drawn: SM
Title: STANDARD DETAIL 8.62A			Checked: SJD
Project: SYLVA STANDARD DETAILS			Scale: 1:5
Client: SYLVA GROUP			Size: A3
Drawing No: SYLVA-DET-8.62A		Rev: D	Date: 22/10/18

Victoria Barn
 Kingstanding Farm
 Ascott-under-Wychwood OX7 6AR
 T: 01608 811543
 W: sylvagroup.com
Bespoke Design & Build Solutions