

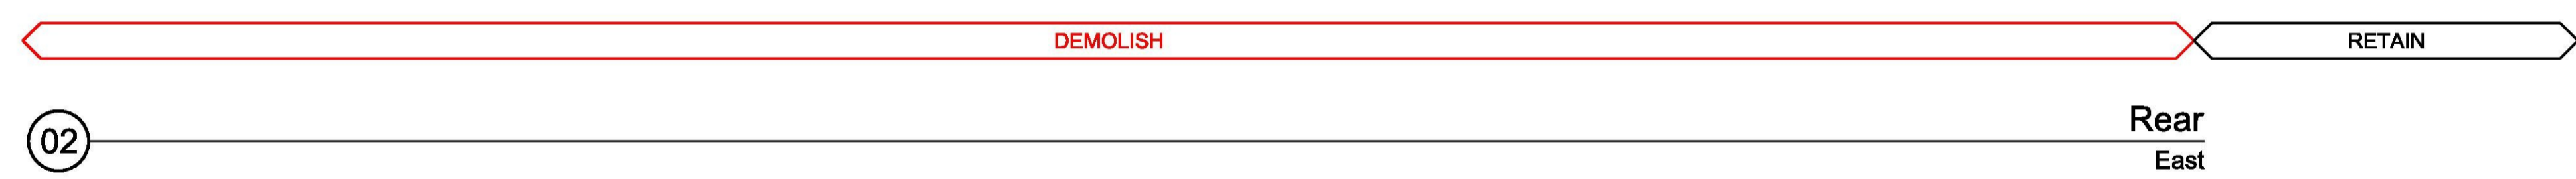
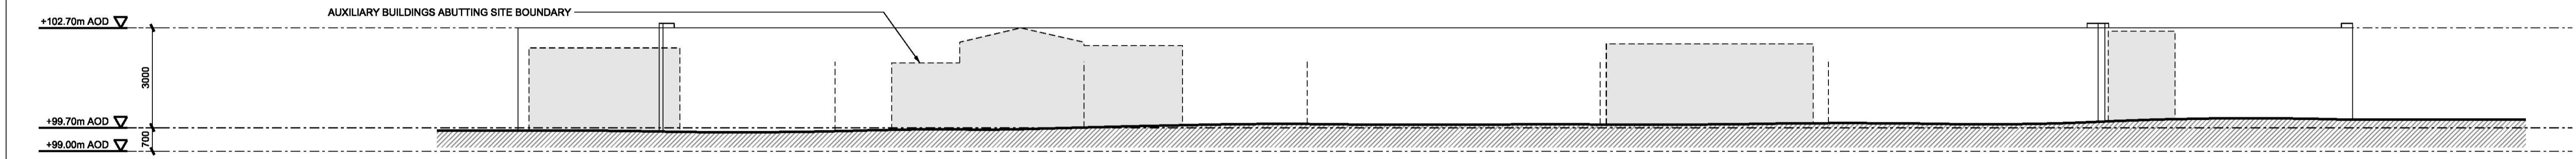




Front
West

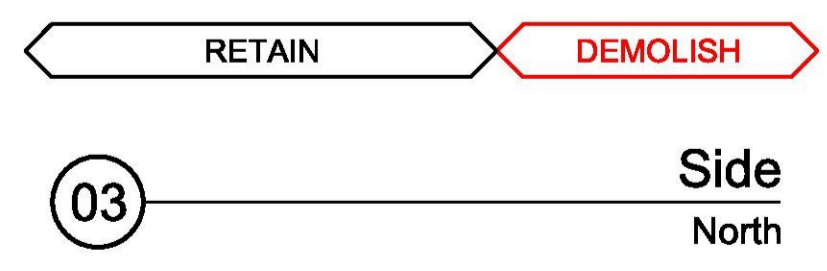


Rear
East

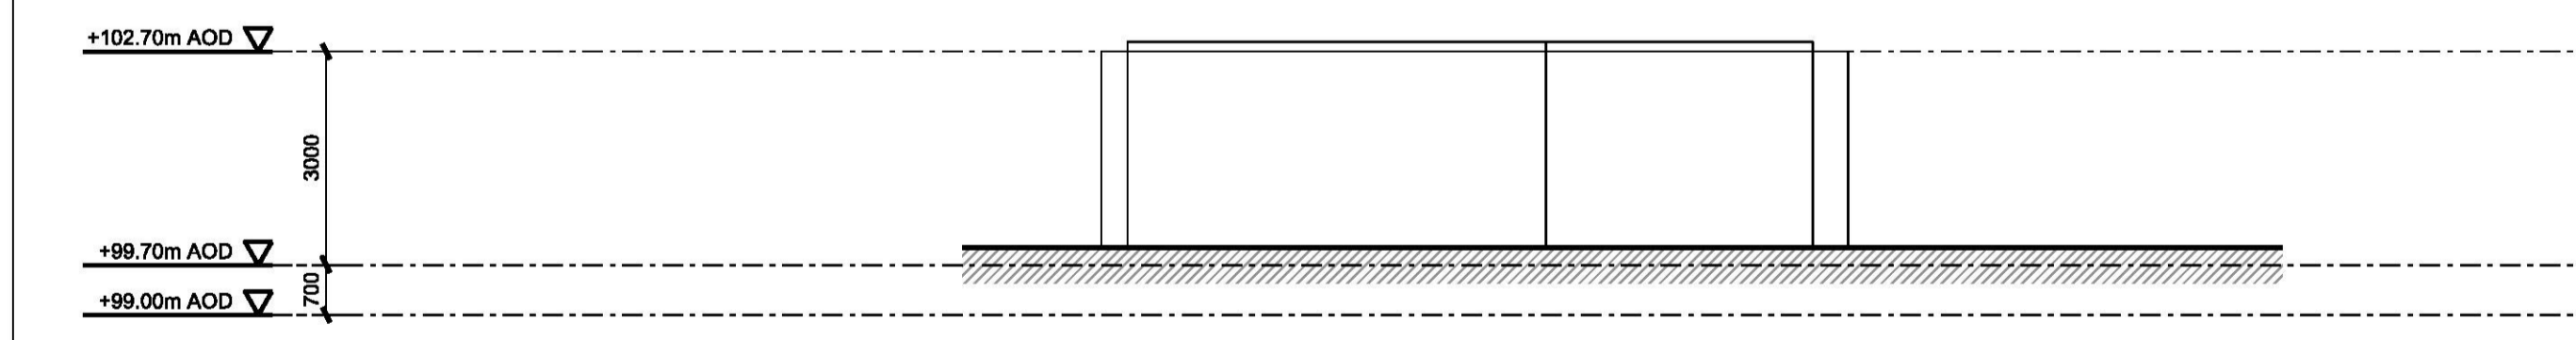

Side
North

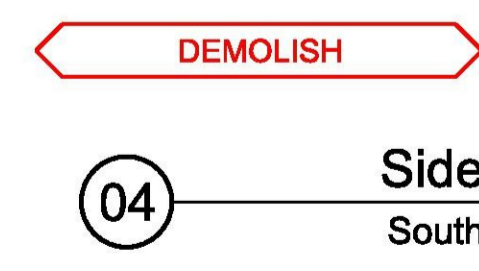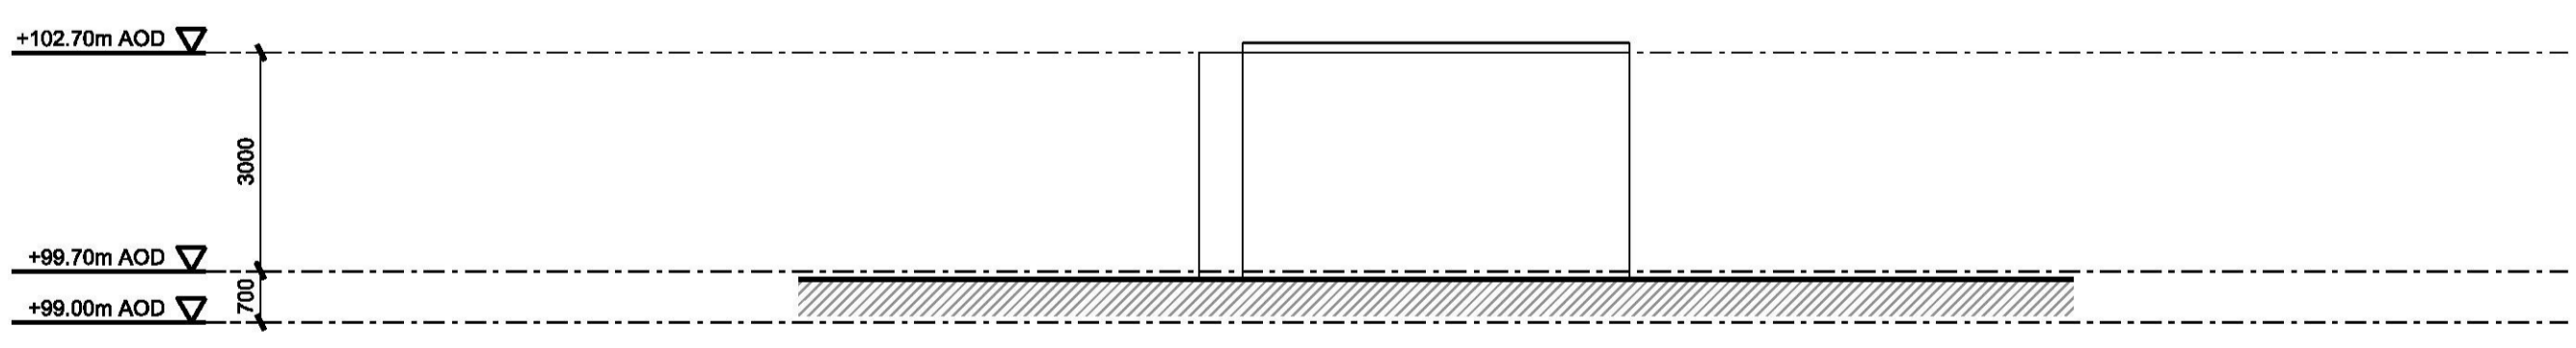

Side
South

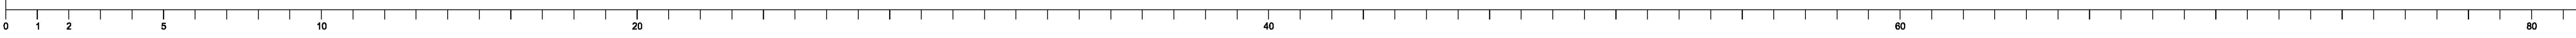

Drawing Purpose For Planning		
Drawn by TT	Checked by TT	Authorised by KH
Do not scale from drawing. The author of this drawing takes no responsibility for any dimensions obtained by measuring or scaling from this drawing and no reliance may be placed on such dimensions. If no dimension is given, it is the responsibility of the recipient to ascertain the dimension specifically from the author or by site measurement. The sizing of all structural and service elements must always be checked against the relevant engineer's drawings. No reliance should be placed upon sizing information shown on this drawing.		

Revision	Date	Description
-	22-02-2019	For Planning

Legend	Key Plan

Architect Collective Works LLP 8 Mackintosh Lane London, E9 6AB info@collectiveworks.net http://www.collectiveworks.net	Project 0103 Highlands Court Highlands Court Southend-on-Sea Leigh-on-Sea SS9 2SL
Landscape Architect Design Studio 31 LTD 22 Bardfield Centre Great Bardfield, CM7 4SL helo@designstudio31.co.uk http://designstudio31.co.uk	Client Hollowell Ltd.
Planning Consultant Plainview Planning LTD Clarendon House, 42 Clarence Street Cheltenham, Gloucestershire, GL50 3PL enquiries@plainview.co.uk http://plainview.co.uk	Drawing Title Elevations Existing

Scale @ A1 1:100	Drawing Number CW-0103-200
Drawing Date 22-02-2019	Revision Date -
Revision -	Revision -

© copyright Collective Works LLP, all rights reserved 2019		
Drawing Title Elevations Existing		
Scale @ A1 1:100	Drawing Number CW-0103-200	
Drawing Date 22-02-2019	Revision Date -	Revision -