



01

Front West

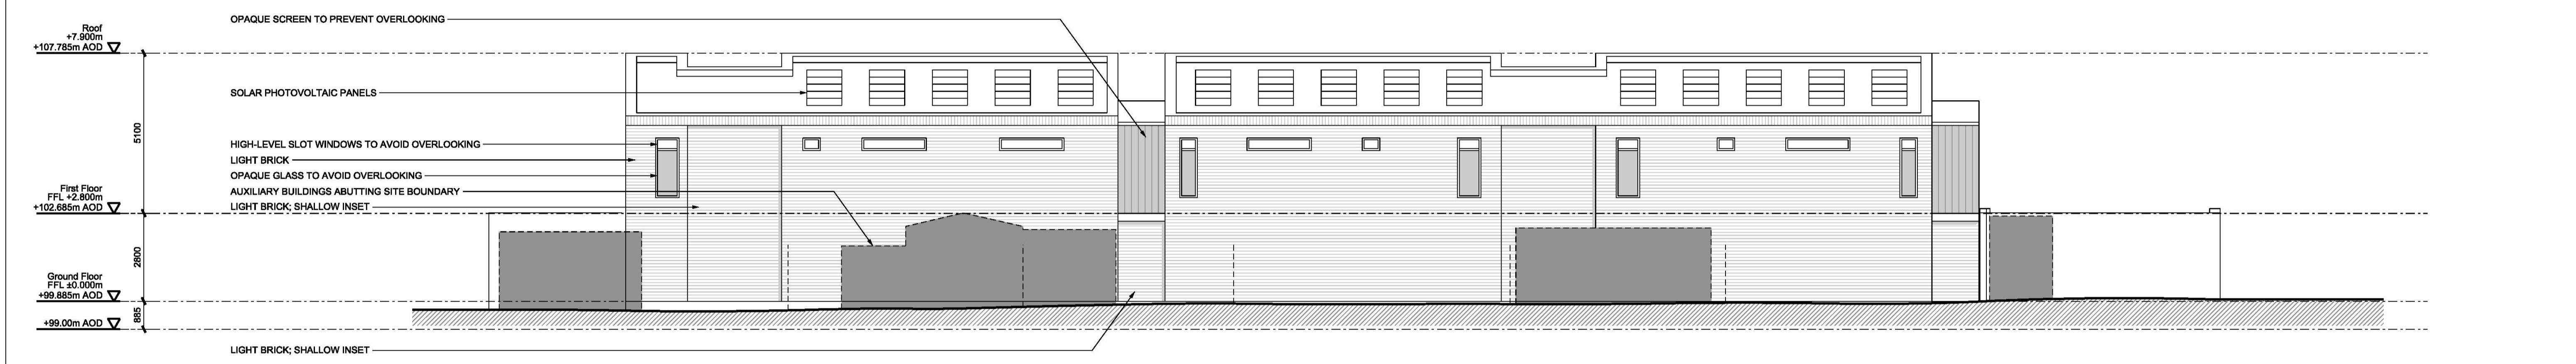


02

Rear East

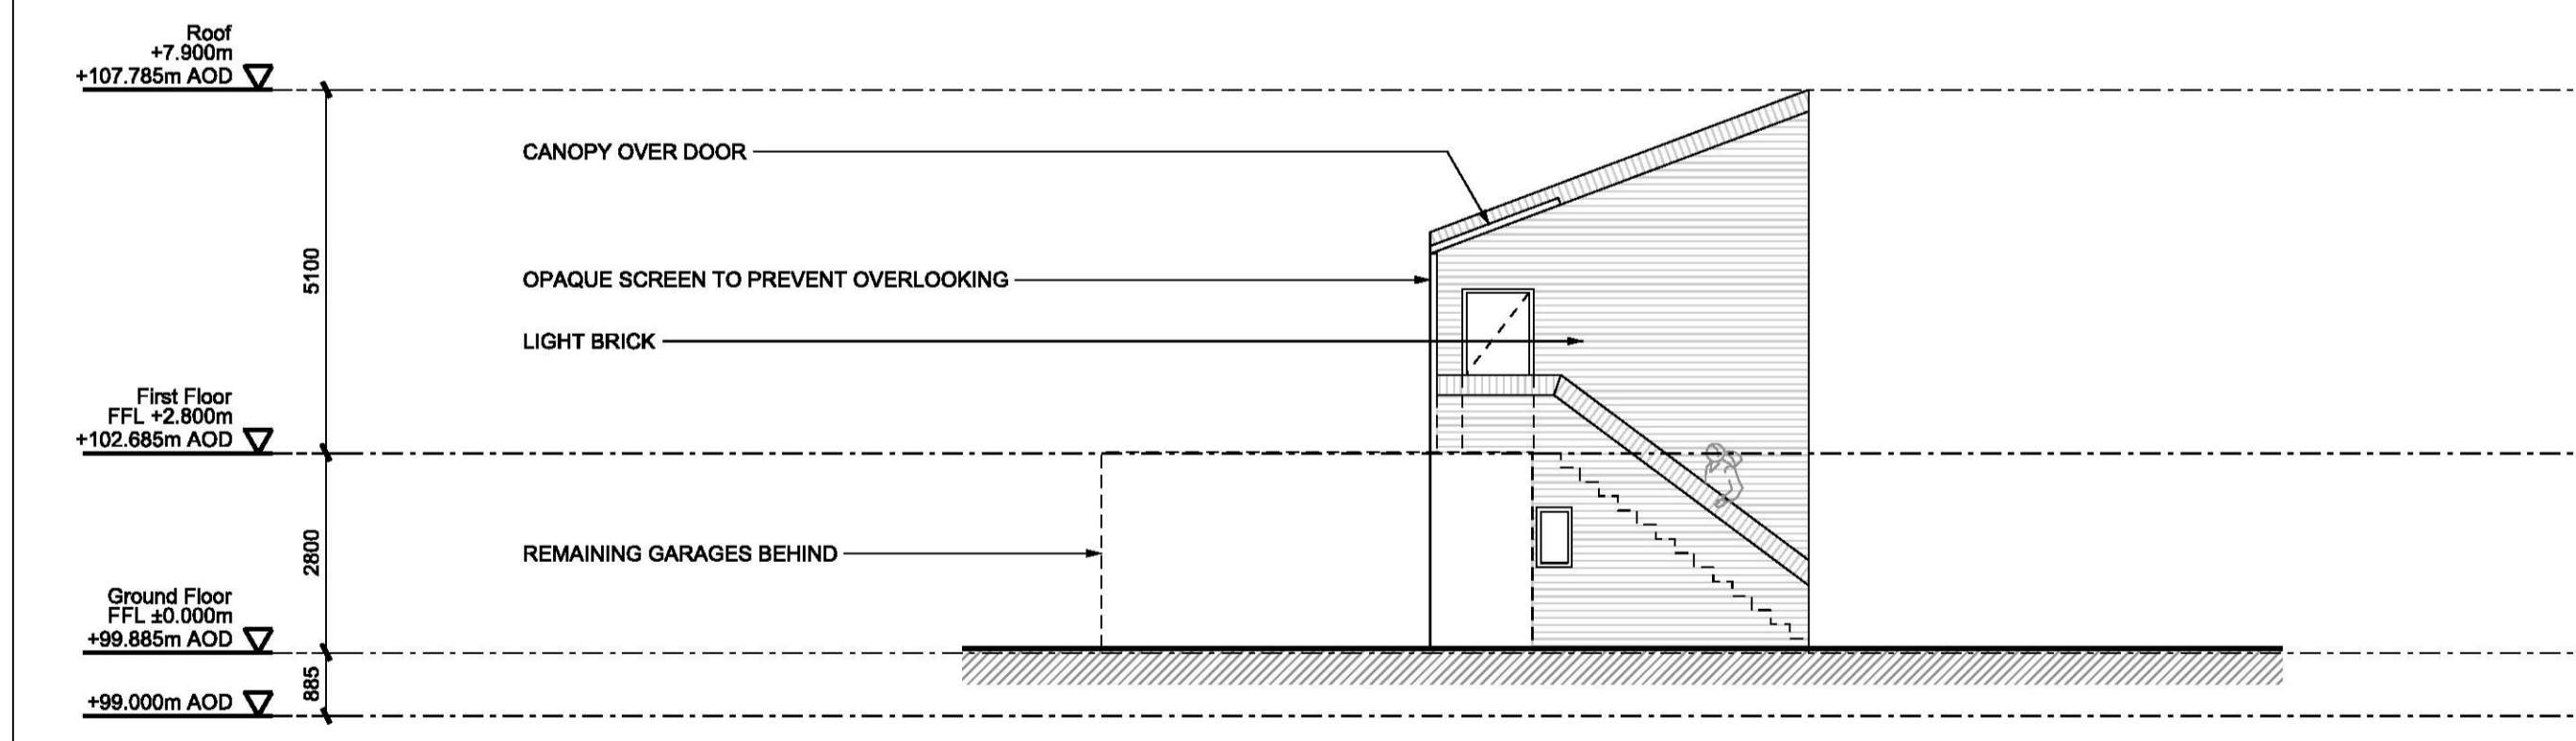

03

Side North

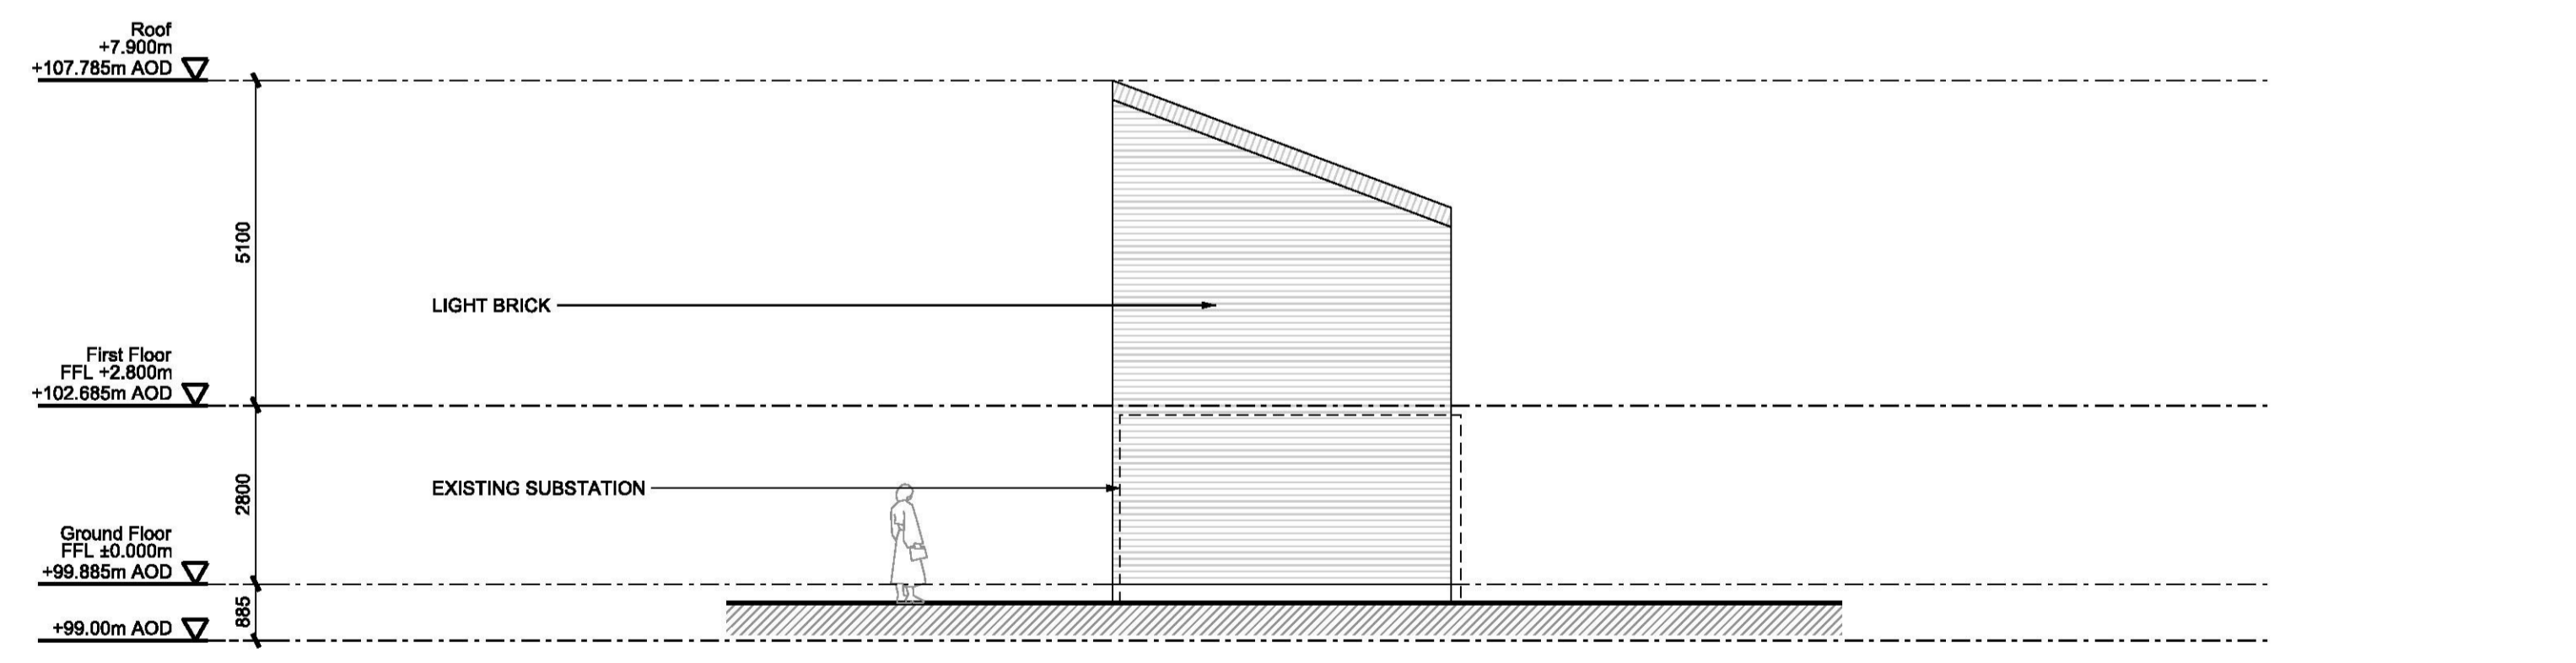

04

Side South

For Planning

Drawn by TT Checked by TT Authorised by KH

Do not scale from drawing. The author of this drawing takes no responsibility for any dimensions obtained by measuring or scaling from this drawing and no reliance may be placed on such dimensions. If no dimension is given, it is the responsibility of the recipient to ascertain the dimension specifically from the author or by site measurement. The sizing of all structural and service elements must always be checked against the relevant engineer's drawings. No reliance should be placed upon sizing information shown on this drawing.

Revision	Date	Description	Legend
-	22-02-2019	For Planning	

Key Plan

Architect **Collective Works LLP**
8 Mackintosh Lane
London, E9 6AB
info@collectiveworks.net http://www.collectiveworks.net

Landscape Architect **Design Studio 31 LTD**
22 Bardfield Centre
Great Bardfield, CM7 4SL
hello@designstudio31.co.uk http://www.designstudio31.co.uk

Planning Consultant **Plainview Planning LTD**
Clarendon House, 42 Clarence Street
Cheltenham, Gloucestershire, GL50 3PL
enquiries@plainview.co.uk http://plainview.co.uk

Project **0103 Highlands Court**
Highlands Court
Southend-on-Sea
Leigh-on-Sea
SS9 2SL

Client **Hollowell Ltd.**

Drawing Title Elevations Proposed		
Scale @ A1 1:100	Drawing Number CW-0103-210	
Drawing Date 22-02-2019	Revision Date -	Revision -