


SOLAR PHOTOVOLTAIC PANELS

32 UNITS

8 UNITS

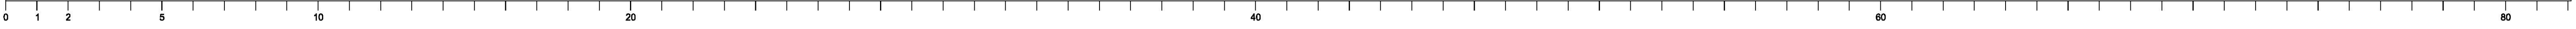

Drawing Purpose For Planning		
Drawn by TT	Checked by TT	Authorised by KH

Revision	Date	Description
-	22-02-2019	For Planning

Legend	Key Plan

Architect	Collective Works LLP 8 Mackintosh Lane London, E9 6AB info@collectiveworks.net
Landscape Architect	Design Studio 31 LTD 22 Bardfield Centre Great Bardfield, CM7 4SL hello@designstudio31.co.uk
Planning Consultant	Plainview Planning LTD Clarendon House, 42 Clarence Street Cheltenham, Gloucestershire, GL50 3PL enquiries@plainview.co.uk

Project	0103 Highlands Court Highlands Court Southend-on-Sea Leigh-on-Sea SS9 2SL
Client	Hollowell Ltd.

Drawing Title Proposed Plans Roof		
Scale @ A1 1:100	Drawing Number CW-0103-112	
Drawing Date 22-02-2019	Revision Date -	Revision -

Do not scale from drawing. The author of this drawing takes no responsibility for any dimensions obtained by measuring or scaling from this drawing and no reliance may be placed on such dimensions. If no dimension is given, it is the responsibility of the recipient to ascertain the dimension specifically from the author or by site measurement. The sizing of all structural and service elements must always be checked against the relevant engineer's drawings. No reliance should be placed upon sizing information shown on this drawing.

© copyright Collective Works LLP, all rights reserved 2019