




EXISTING GROUND FLOOR  
SCALE 1:100

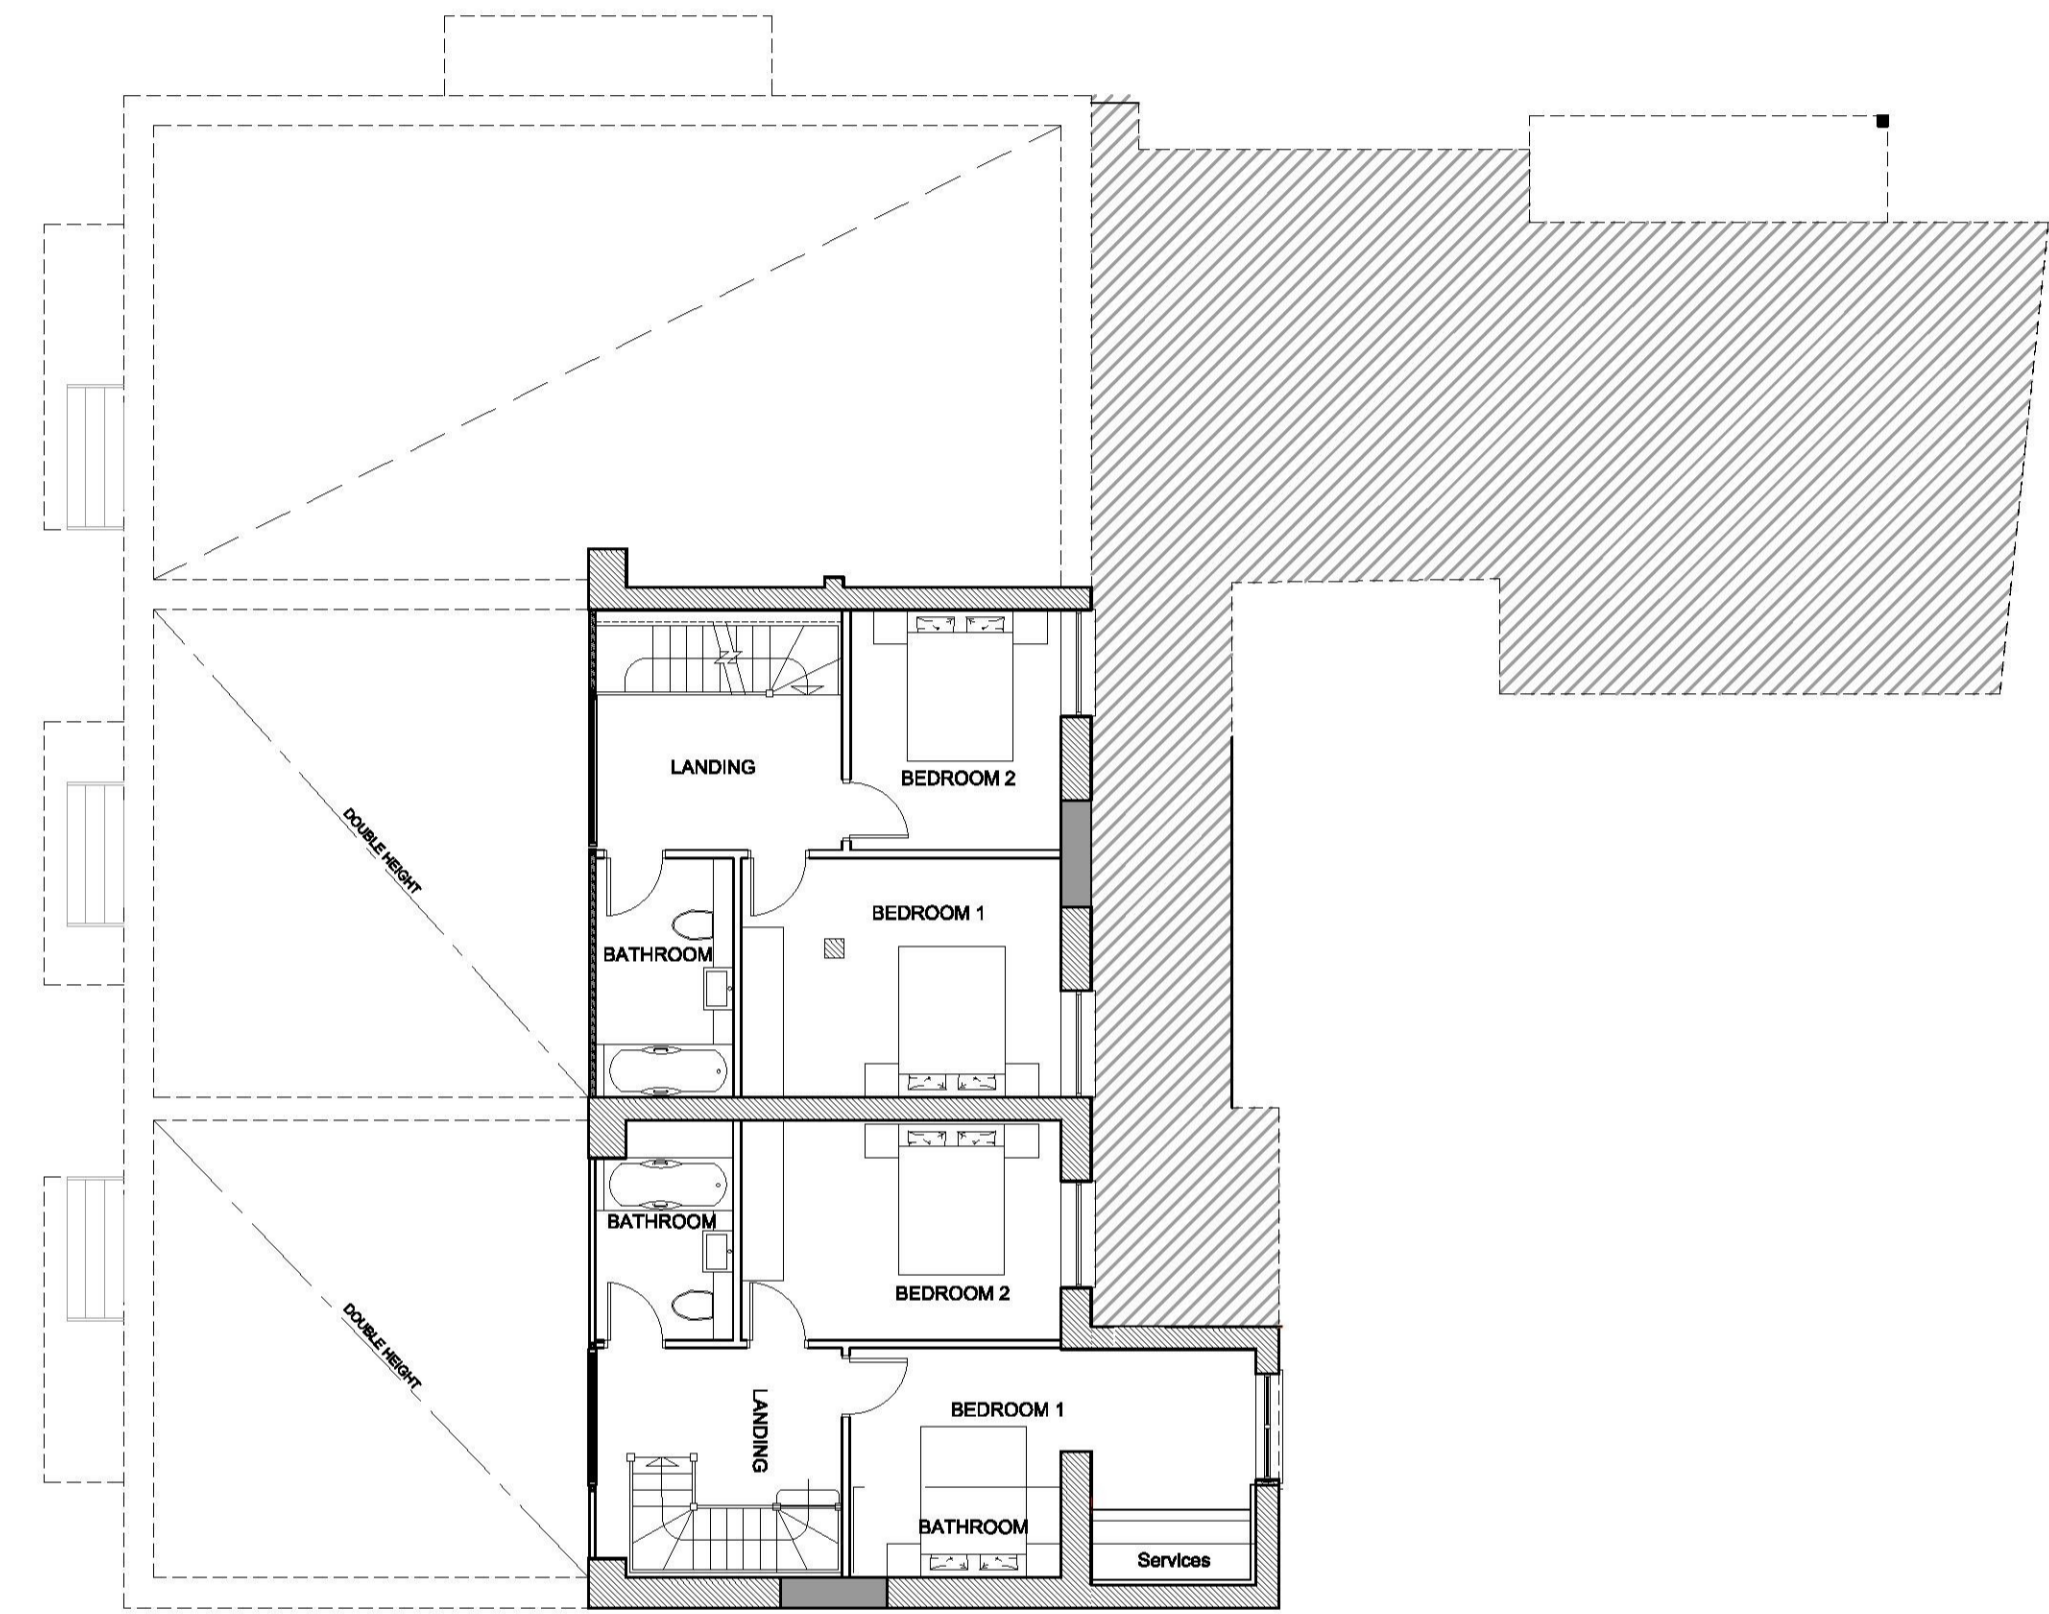

EXISTING MEZZANINE LEVEL  
SCALE 1:100

PLANNING		Rev.	Date	Amendment
 <b>Stone me!</b> architectural & interior design	Notes			
	Client	LSM		
	Project	ROYAL MAIL SORTING OFFICE		Scale: 1:100 @ A1
	Drawn	1544	302	
STONE ME LIMITED, 5 FOUNTAIN LANE HOCKLEY, ESSEX S66 4BT Tel: 01702 203330 E: info@stone.me W: www.stoneme.com		Date: 08.03.2019	Project No: 1544	Drawn No: 302