




PROPOSED FRONT ELEV
SCALE 1:100

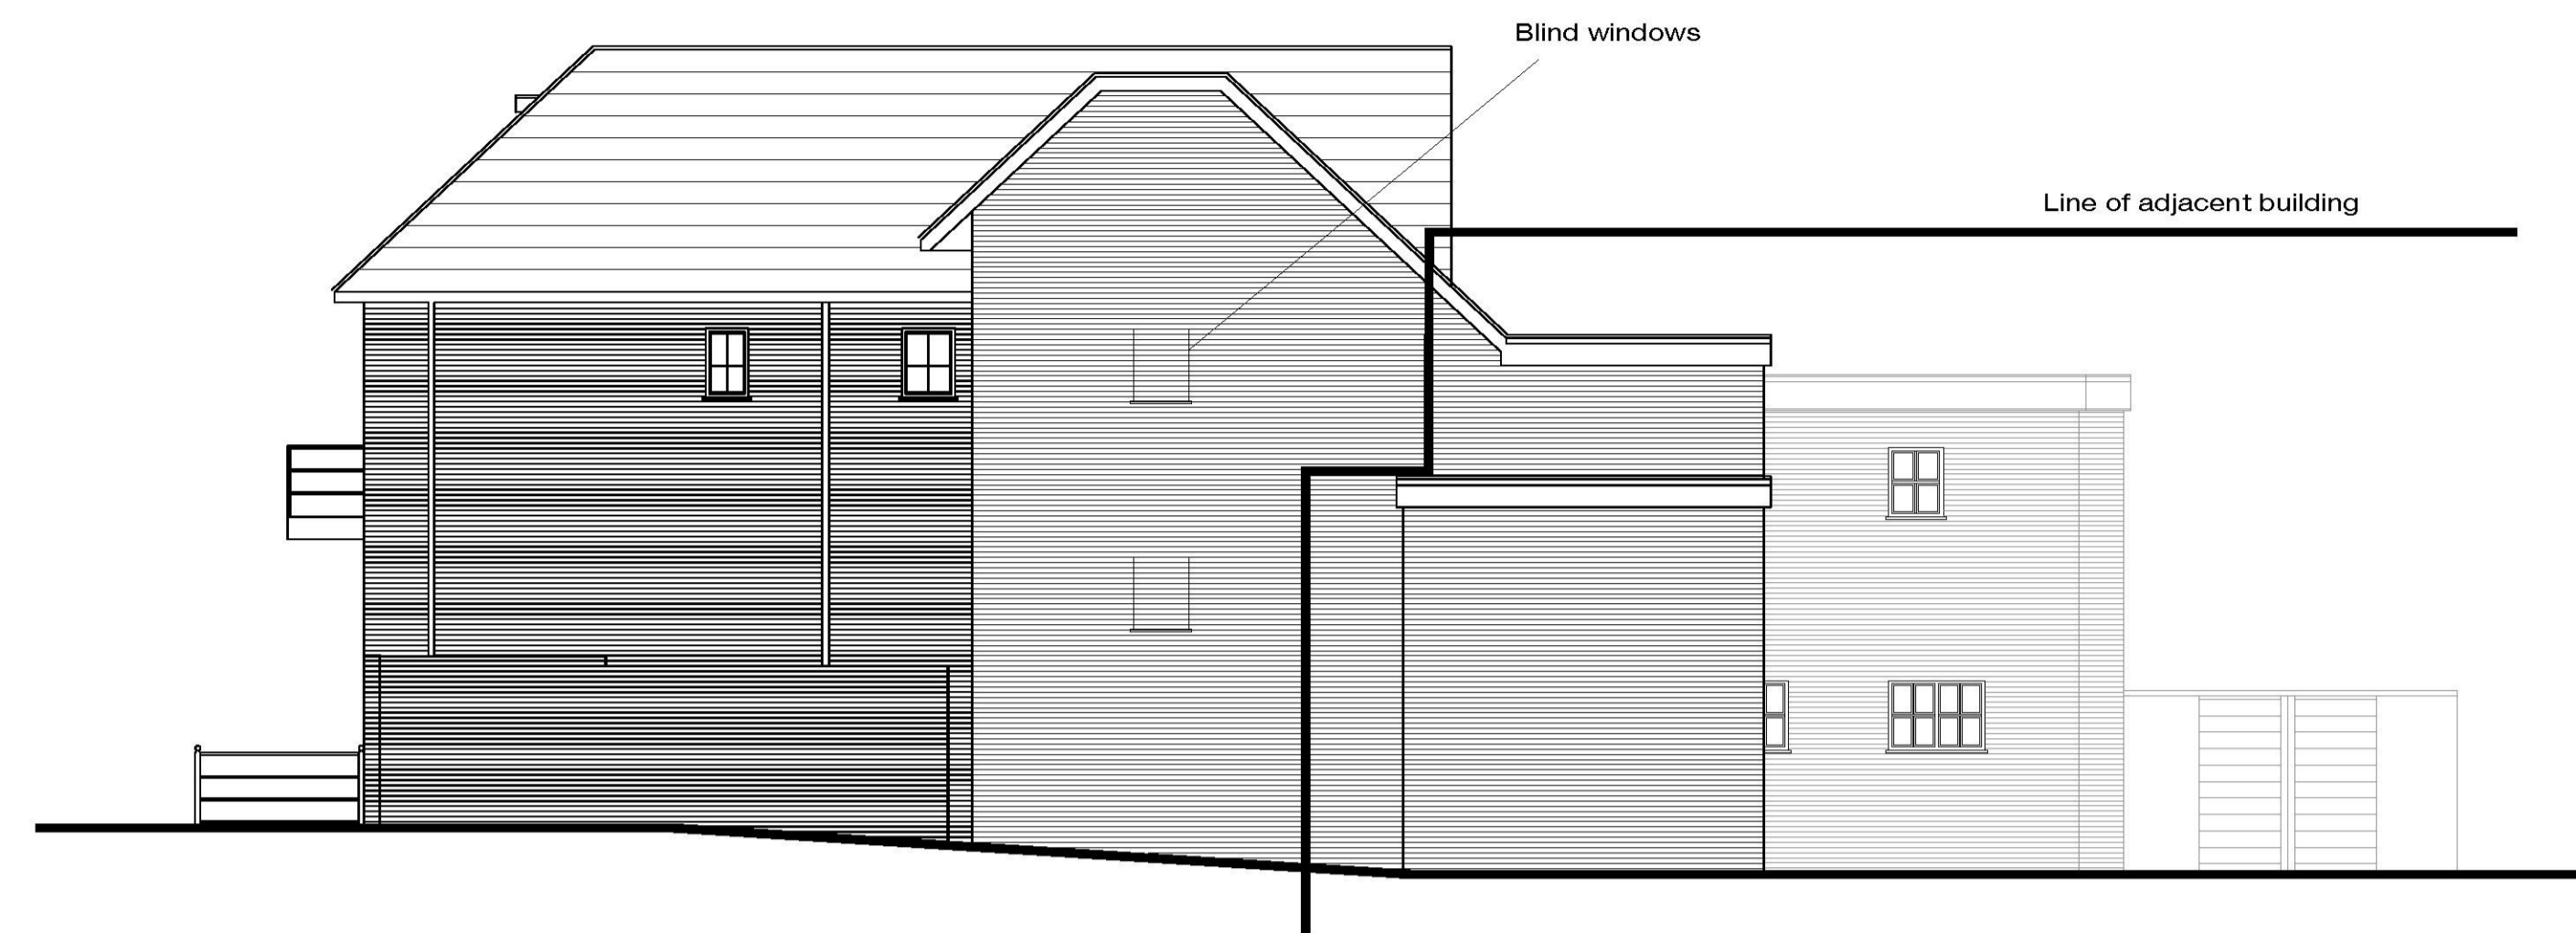


PROPOSED EAST ELEV
SCALE 1:100



PROPOSED REAR ELEV
SCALE 1:100



PROPOSED WEST ELEV
SCALE 1:100

<p>PLANNING</p>  <p>STONE ME LIMITED, 6 FOUNTAIN LANE HOCKLEY, ESSEX S66 4BT Tel: 01702 203330 E: info@stoneme.com W: www.stoneme.com</p>	Notes		Rev	Date	Amendment	
	Client	LSM				
	Project	ROYAL MAIL SORTING OFFICE	Date	08.03.2019	Scale	1:100 @ A1
	Drawn	PROPOSED ELEVATIONS	Project No.	1544	Drawn No.	307