


Existing Site Block Plan 1:200.

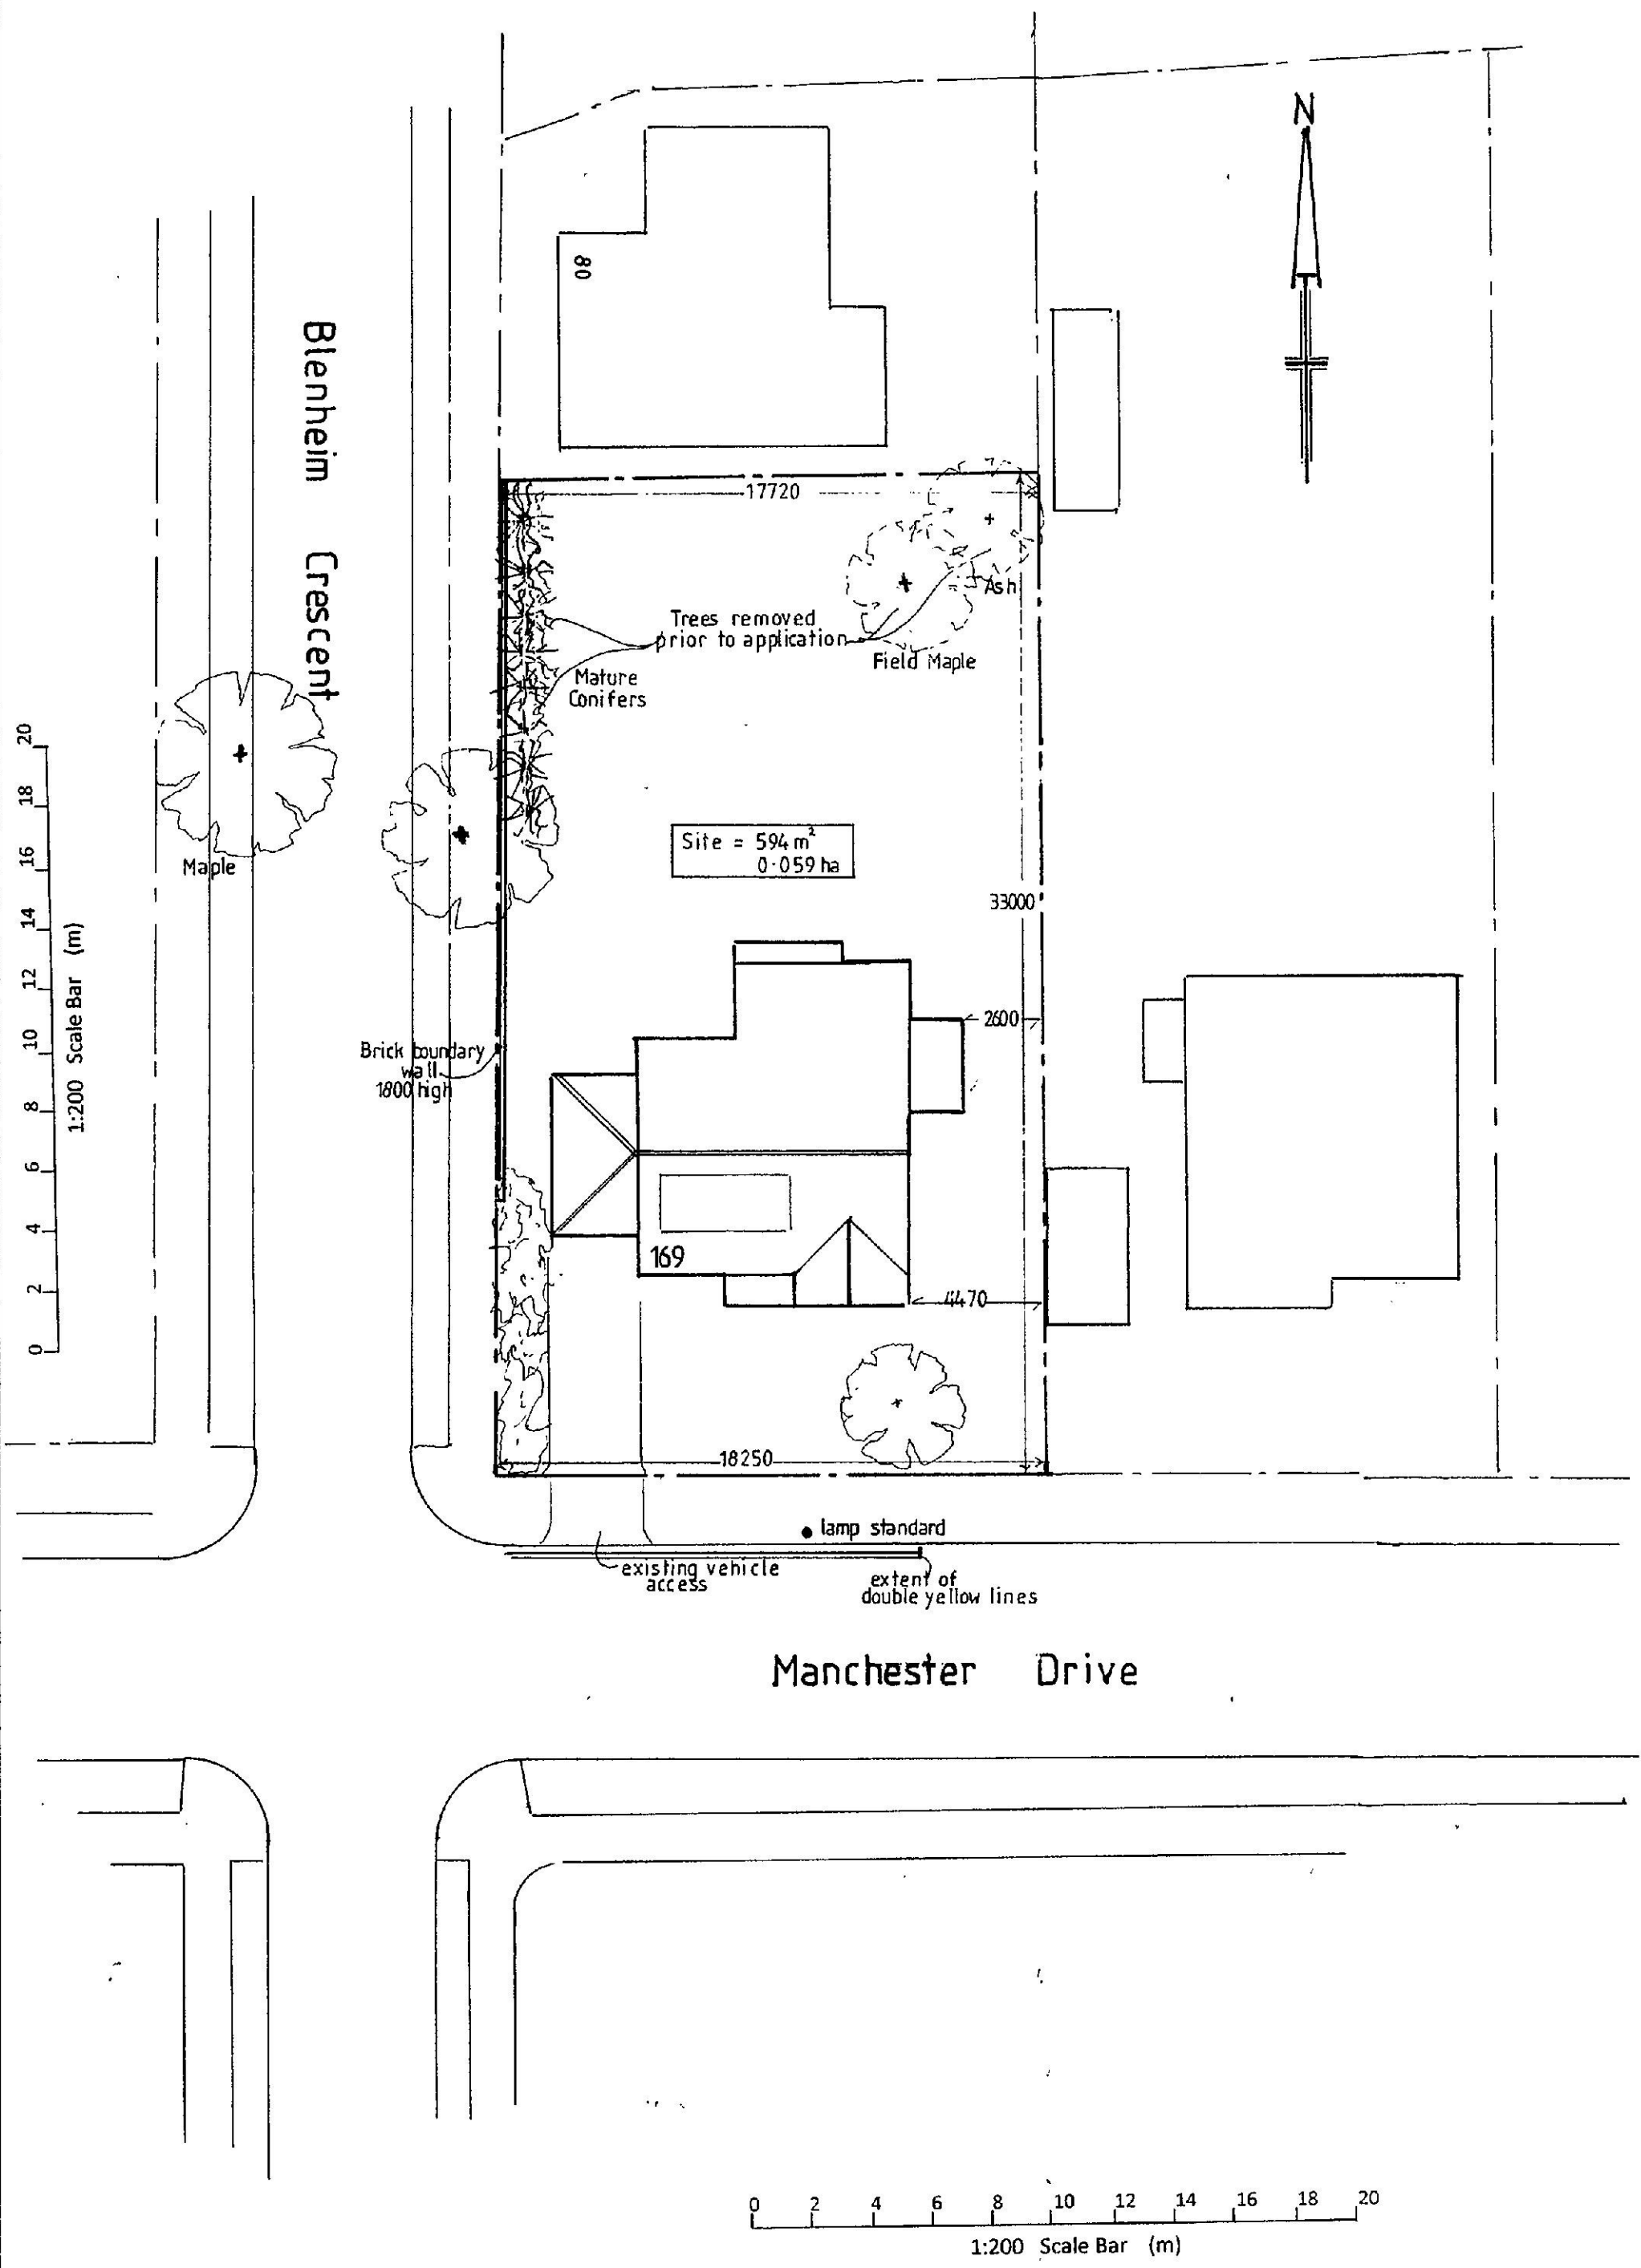

Prepared by Ian Wood

All dimensions to be checked on site.		
REVISION	DATE	REMARK
A	February 2019	Prepared for Planning Application

PROPOSED:
DEMOLITION OF EXISTING CHALET BUNGALOW & REPLACEMENT WITH
2No 4 BEDROOM DETACHED DWELLINGS

SITE:
169 MANCHESTER DRIVE
LEIGH ON SEA
ESSEX
SS9 3EX

CLIENT: Mr G. PANAYI

DRAWING SCALE:
EXISTING SITE BLOCK PLAN 1:200

Original Drawing @ A2 Size

DATE: FEBRUARY 2019	DRAWING No / Revision GP - 002 - 19 / A	
-------------------------------	---	--