

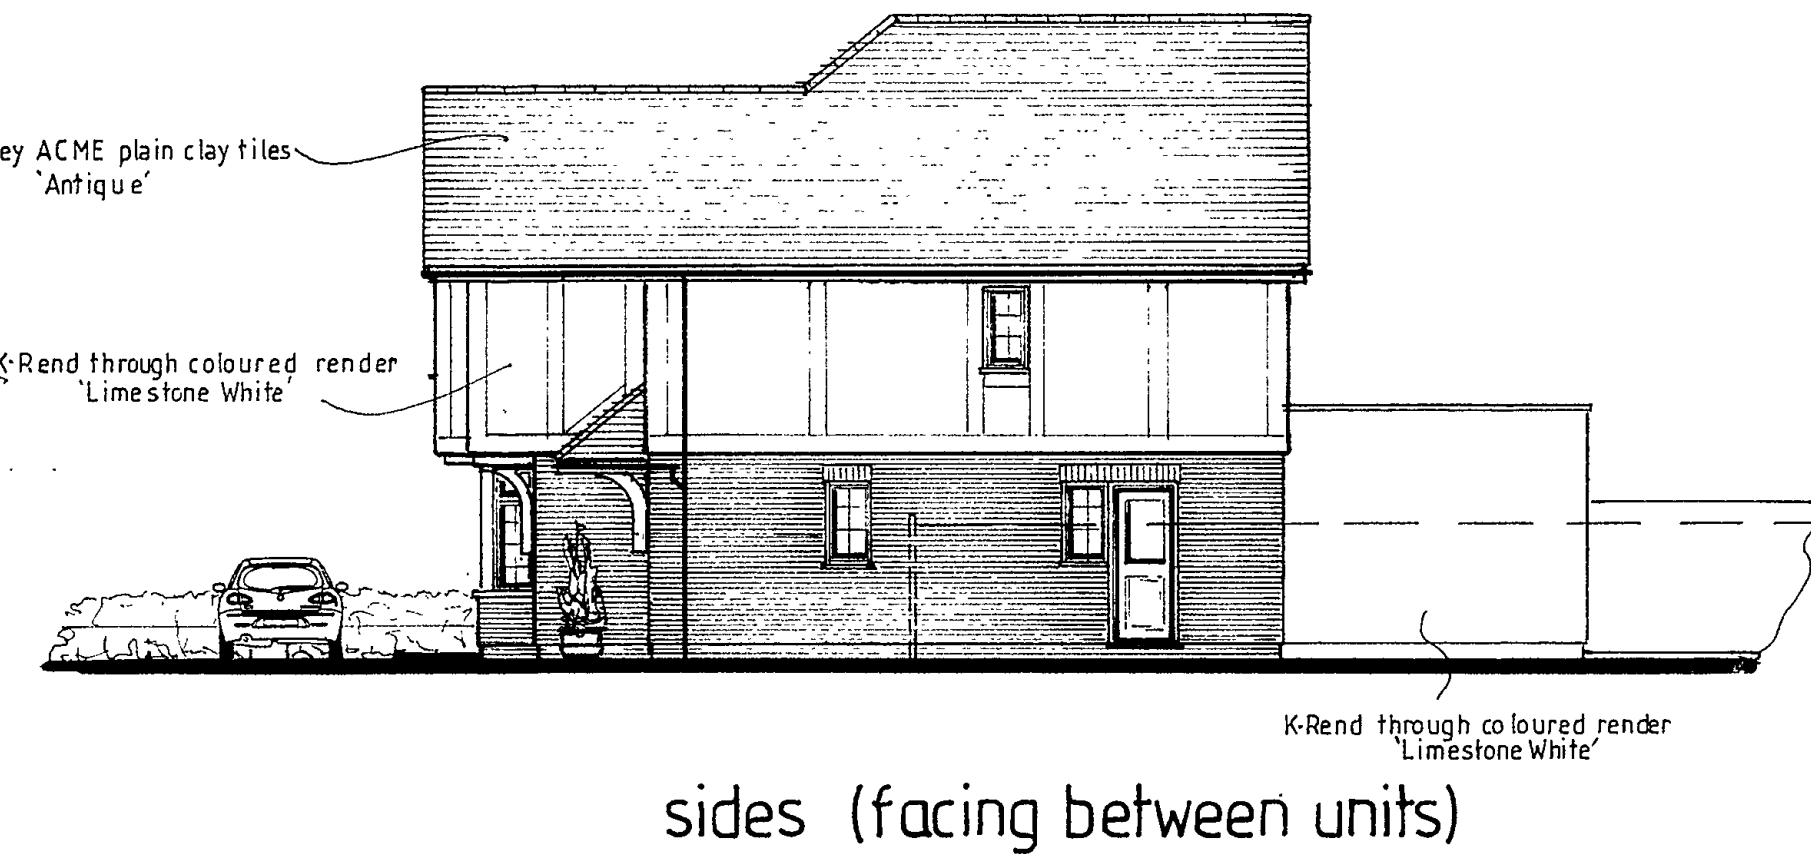




Proposed Elevations 1:100.

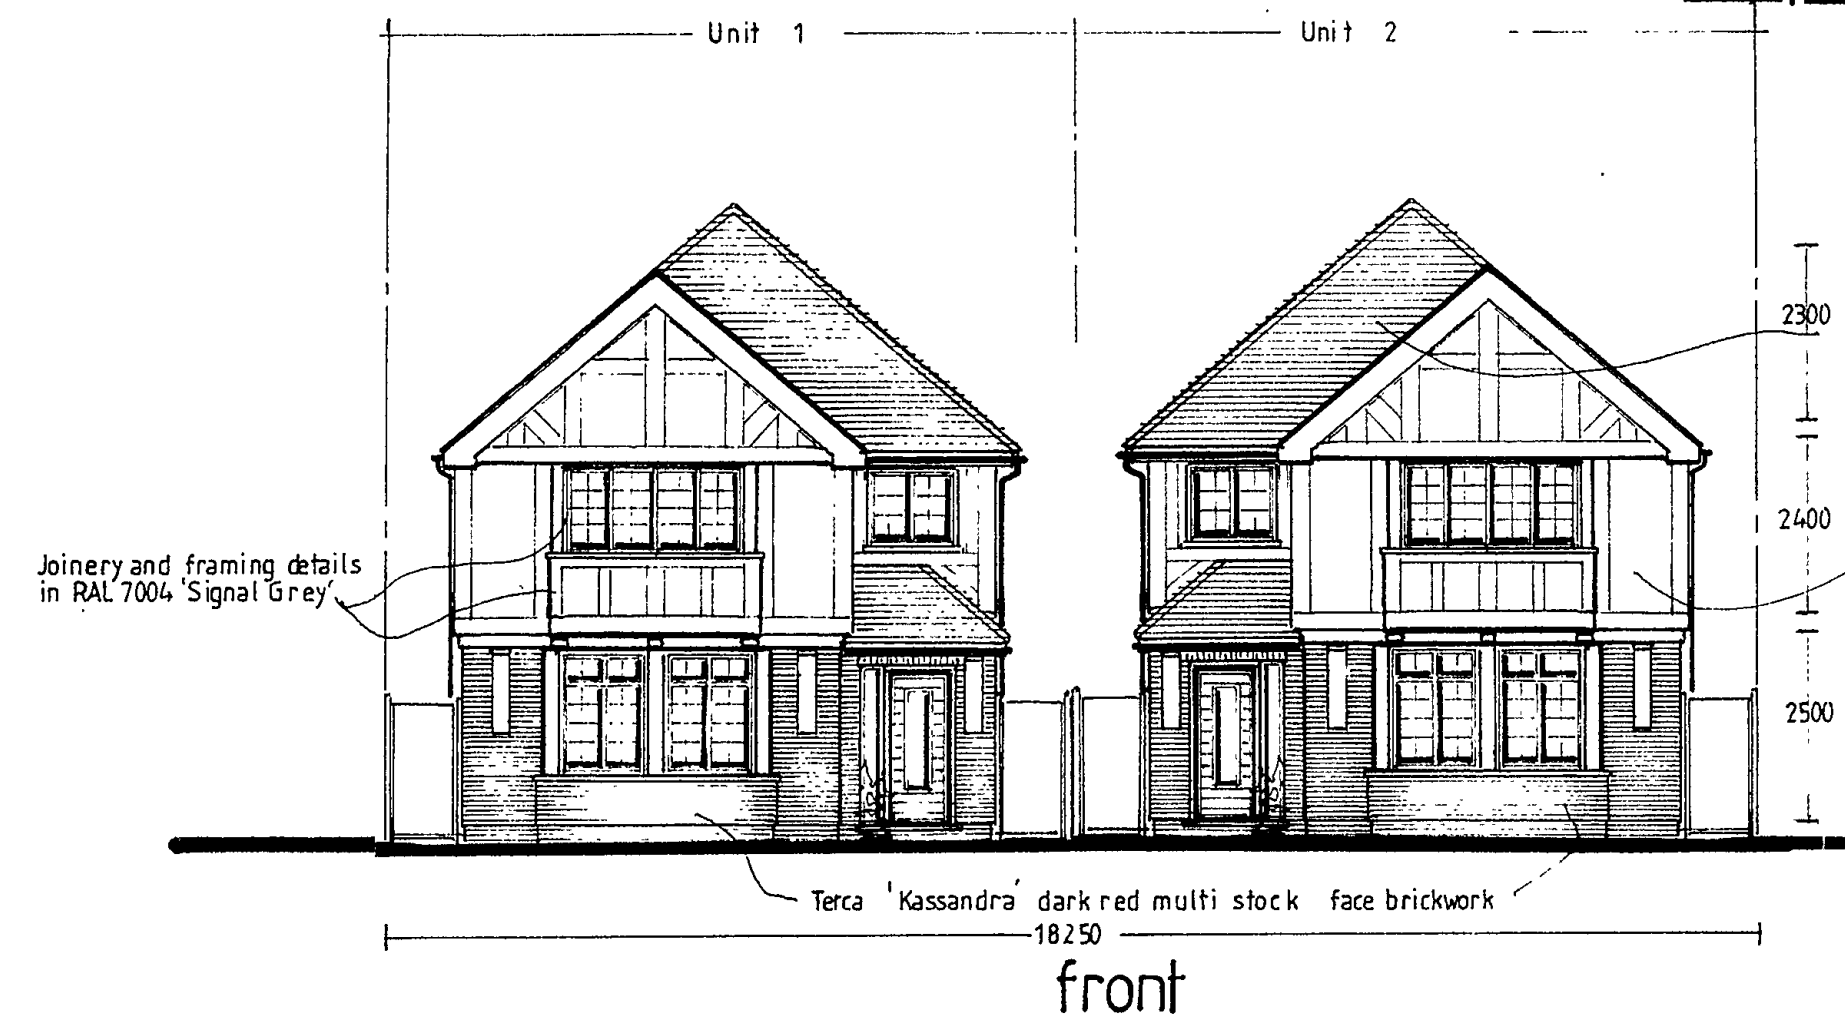

10  
9  
8  
7  
6  
5  
4  
3  
2  
1  
0  
1:100 Scale Bar (m)

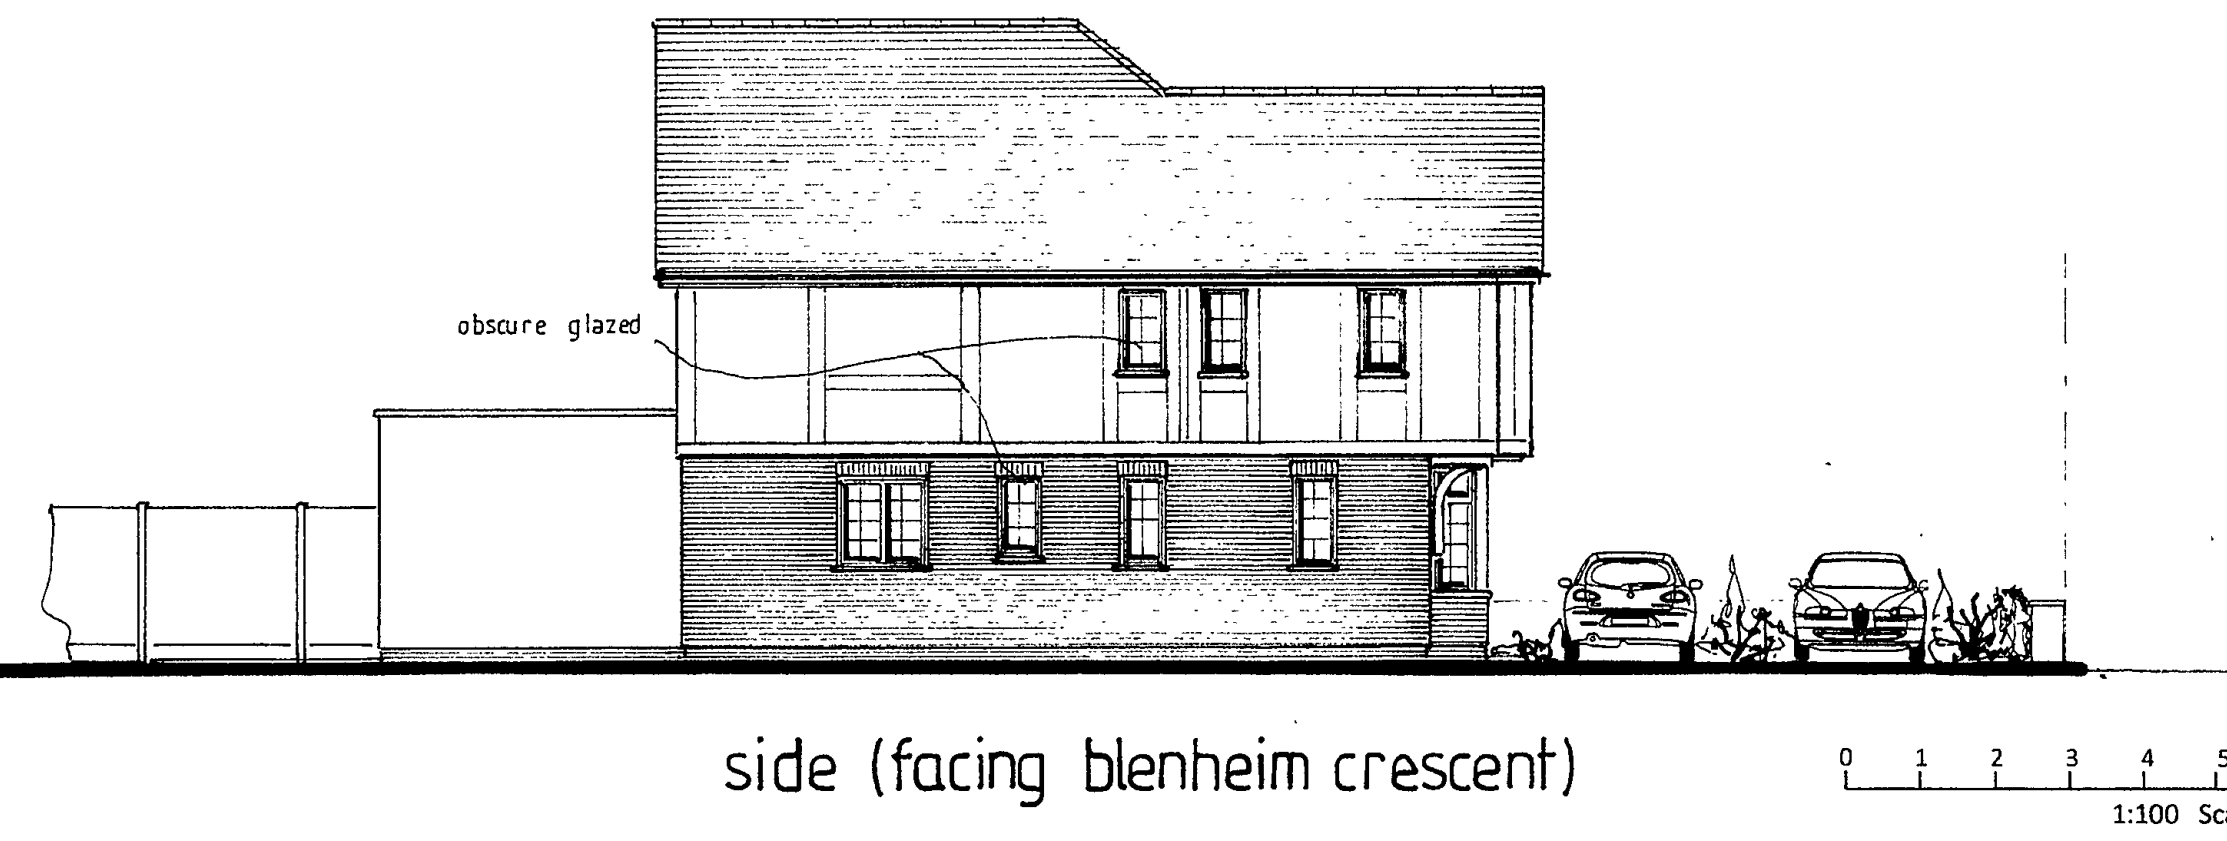

0 1 2 3 4 5 6 7 8 9 10  
1:100 Scale Bar (m)

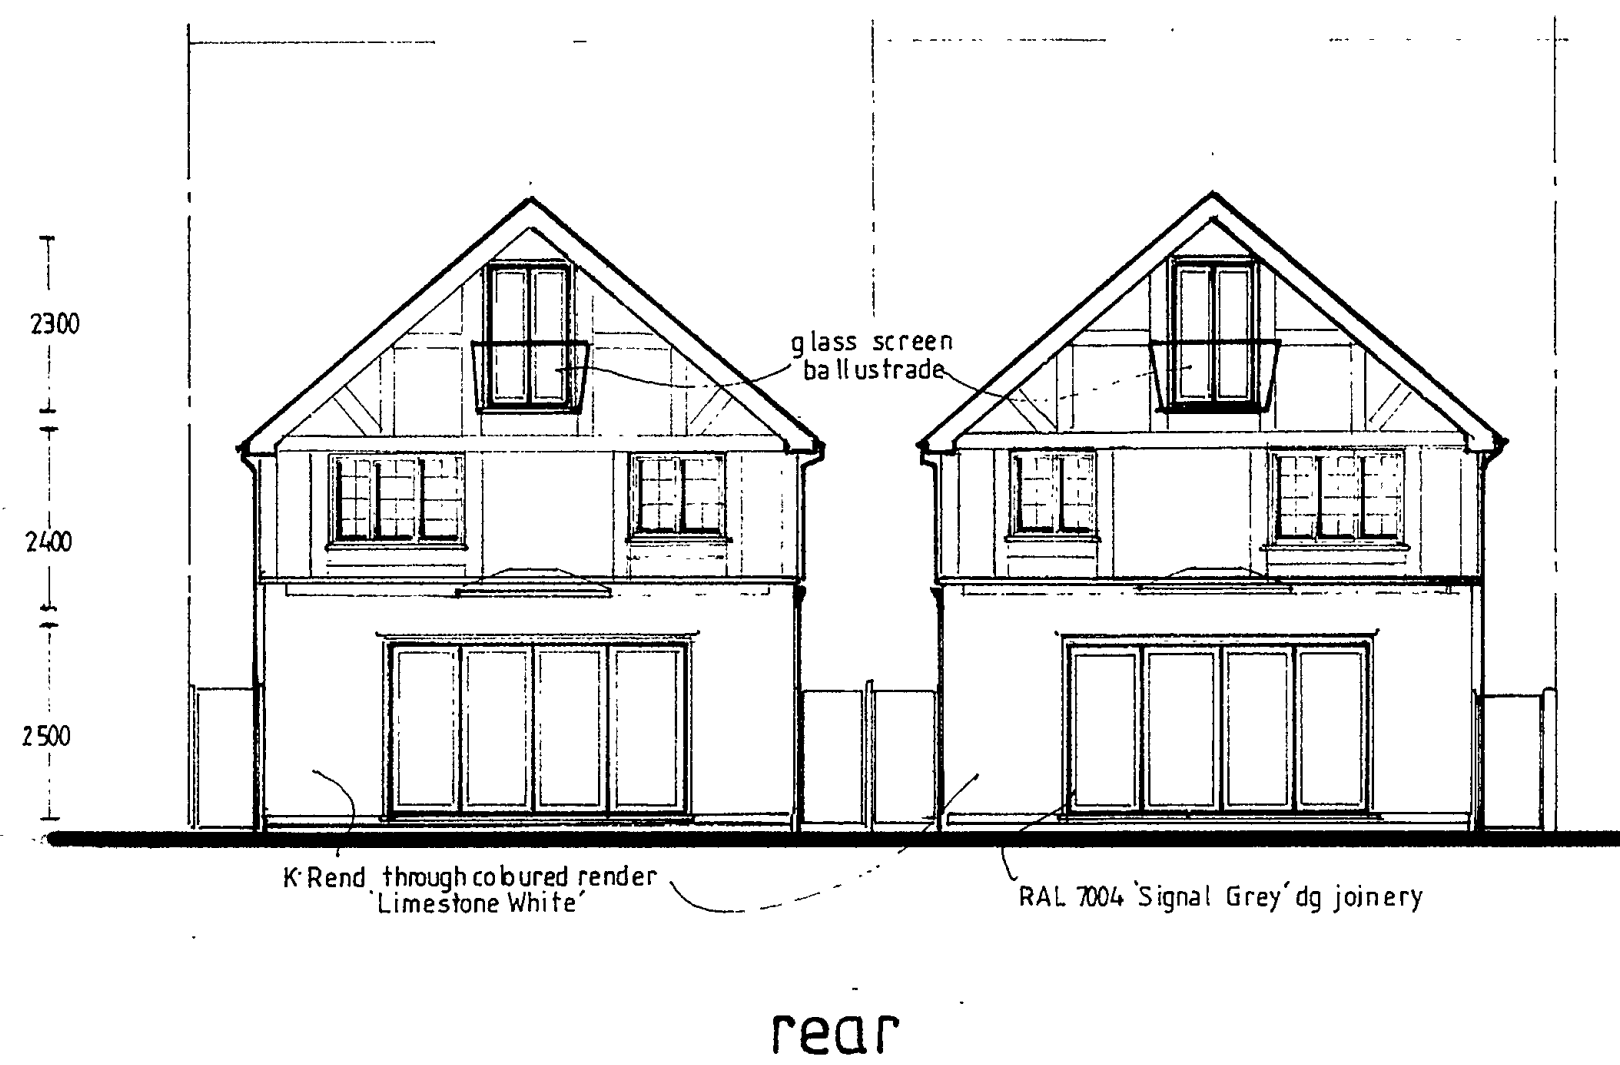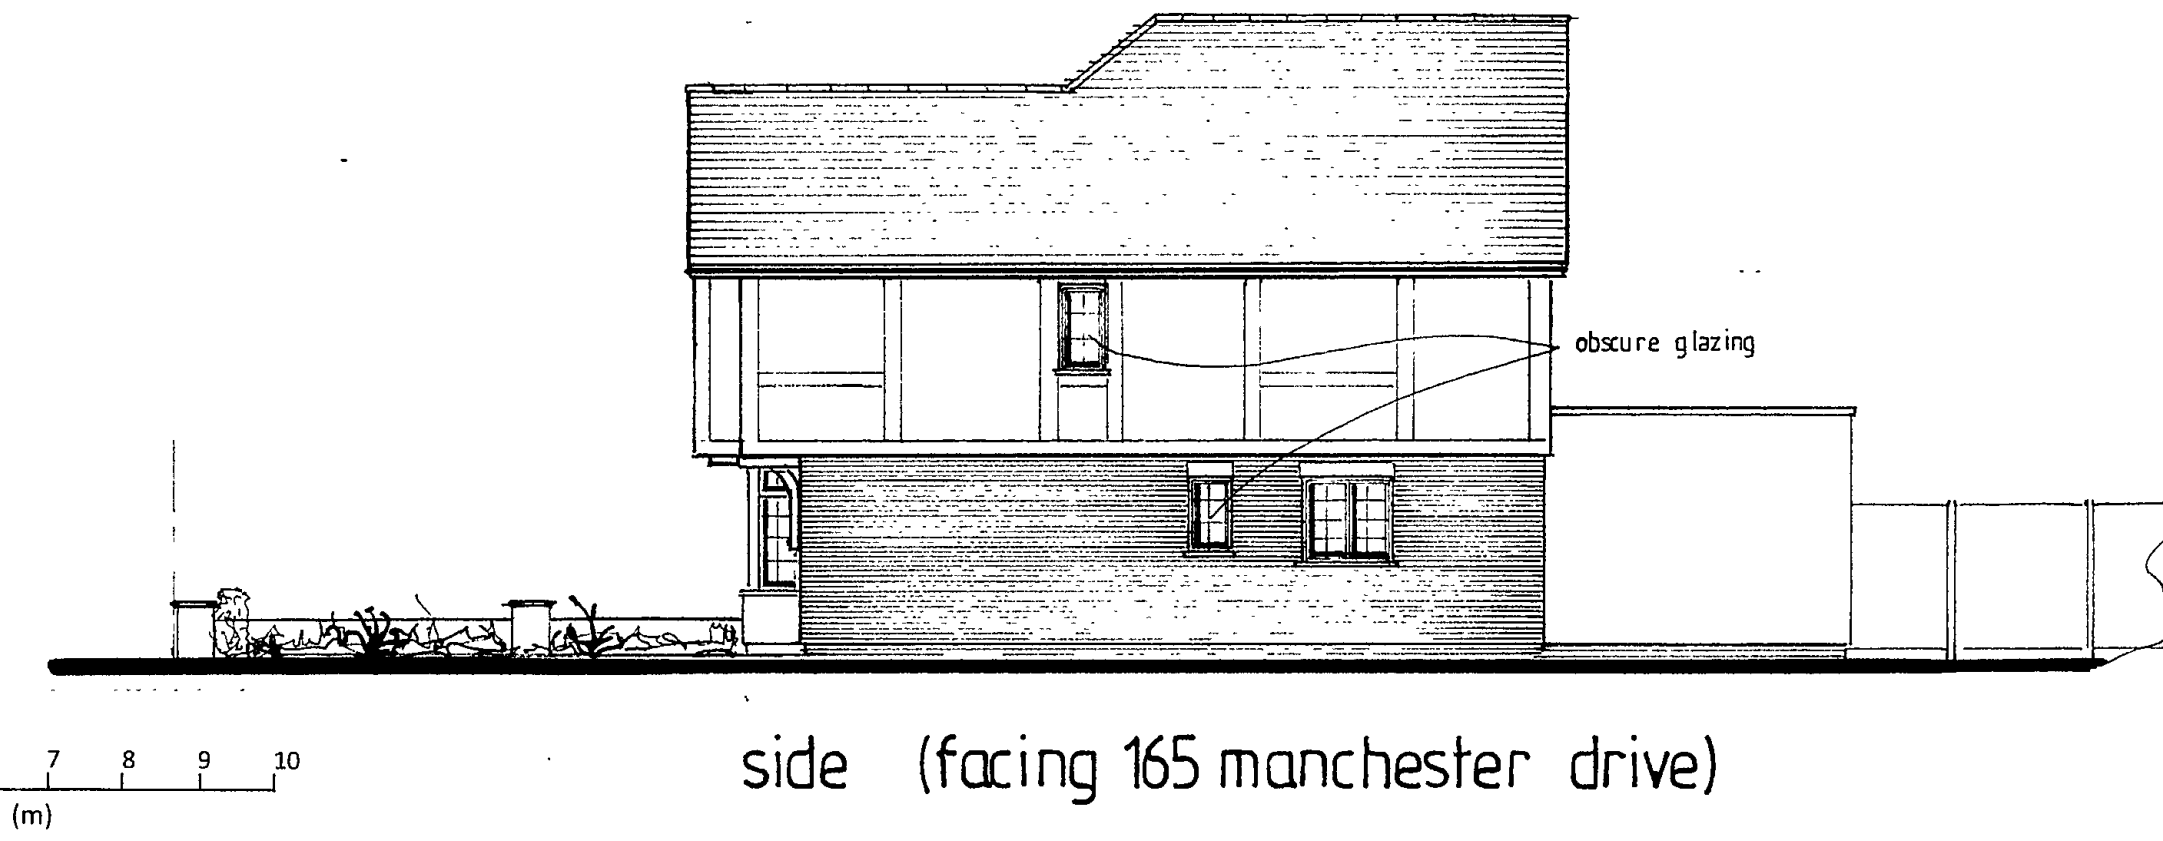

Prepared by Ian Wood

All dimensions to be checked on site.		
REVISION	DATE	REMARK
B	May 2019	Prepared for Planning Application Amended Flank (south) fenestration

**PROPOSED:**  
DEMOLITION OF EXISTING CHALET BUNGALOW & REPLACEMENT WITH  
2No 4 BEDROOM DETACHED DWELLINGS

**SITE:**  
169 MANCHESTER DRIVE  
LEIGH ON SEA  
ESSEX  
SS9 3EX

**CLIENT:** Mr G. PANAYI

**DRAWING SCALE:** PROPOSED ELEVATIONS 1:100  
Original Drawing @ A1 Size

<b>DATE:</b> MAY 2019	<b>DRAWING No / Revision</b> GP - 006 - 19 / B	
--------------------------	---	--