
IMPORTANT NOTE:

Proposal will have no detrimental impact on neighboring properties due to careful design layout & high level windows.

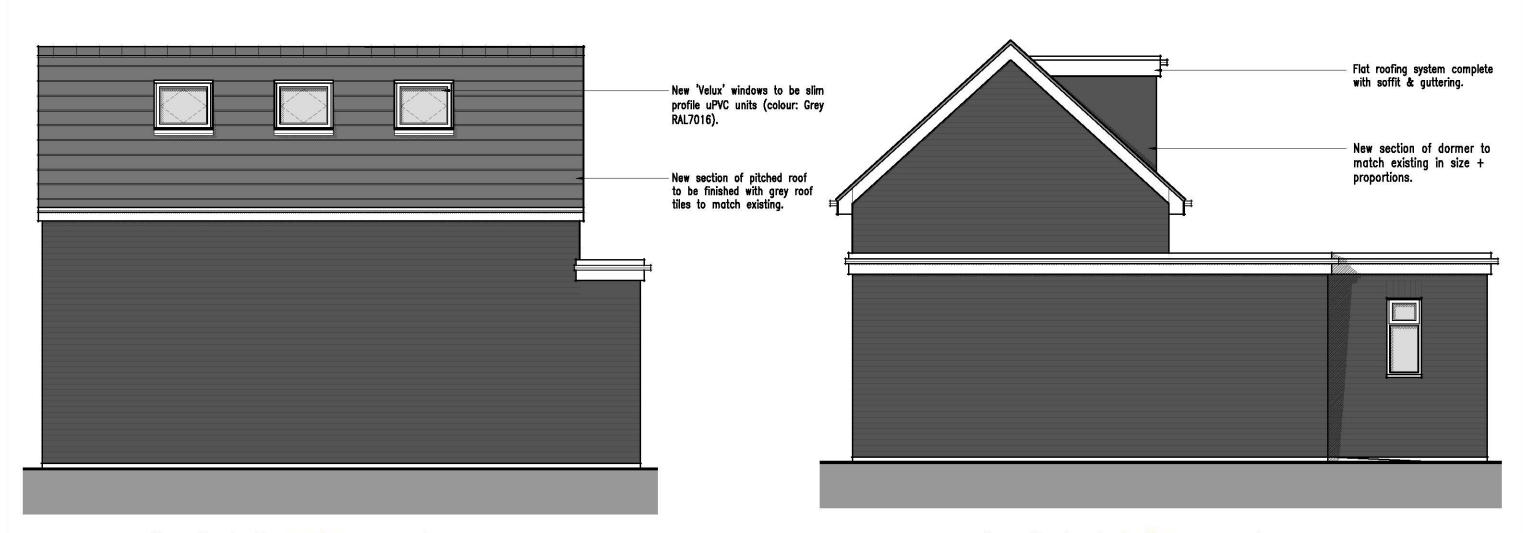

PROPOSED REAR ELEVATION 1:50

PROPOSED SIDE ELEVATION 1:50

