


PROPOSED STREET SCENE FROM BROADCLYST AVENUE

Scale 1:100



EXISTING BLOCK PLAN Scale 1:500

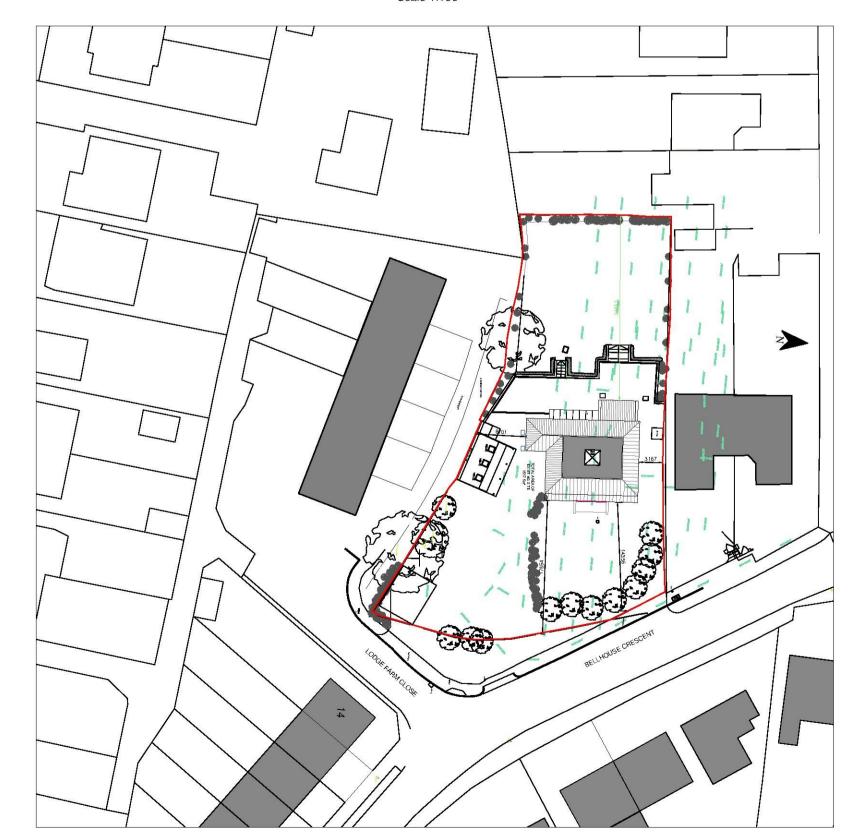

PROPOSED BLOCK PLAN Scale 1:500

Dashed pink line showing existing structures to be removed.

		PLANNING ISSUE			
Stone I	MR M NOSSEL & CO	Rev:	Date:	Amendment:	
	28 BELLHOUSE CRESCENT, LEIGH-ON-SEA	15.03.2019 MINOR AMENDMENTS TO WINDOW Date:			
architectural & interior design 5 Fountain Lane, Hockley,Essex, SS5 4ST E: info@stoneme.com W: www.stoneme.com Tel: 01702 203333	PROPOSED STREET SCENE PROPOSED BLOCK PLANS	Projec	(h	Drawing No:	