

CROWSTONE ROAD, WESTCLIFF-ON-SEA

RESIDENTIAL SCHEME: 18 NO. APARTMENTS



GENERAL NOTES
 The copyright in all designs, drawings, schedules, specifications and any other documentation prepared by DAP Architecture Ltd in relation to this project shall remain the property of DAP Architecture Ltd and must not be reused, copied or copied without prior written consent.
 Do not scale from this drawing, use figured dimensions only.
 Prefer larger scale drawings.
 All dimensions are in millimeters (mm) unless otherwise noted.
 Check all relevant dimensions, lines and levels on site before proceeding with the work.
 This drawing is to be read in conjunction with all Architect's drawings, schedules and specifications, and all relevant consultants' and/or specialists' information relating to the project. Refer all discrepancies to DAP Architecture Ltd.





6 Crosby Road Access Proposed Development Crowstone Road Footpath 124 Crowstone Road

SECTION AA



7 Crosby Road Footpath Crosby Road Footpath Proposed Development 125 Crowstone Road

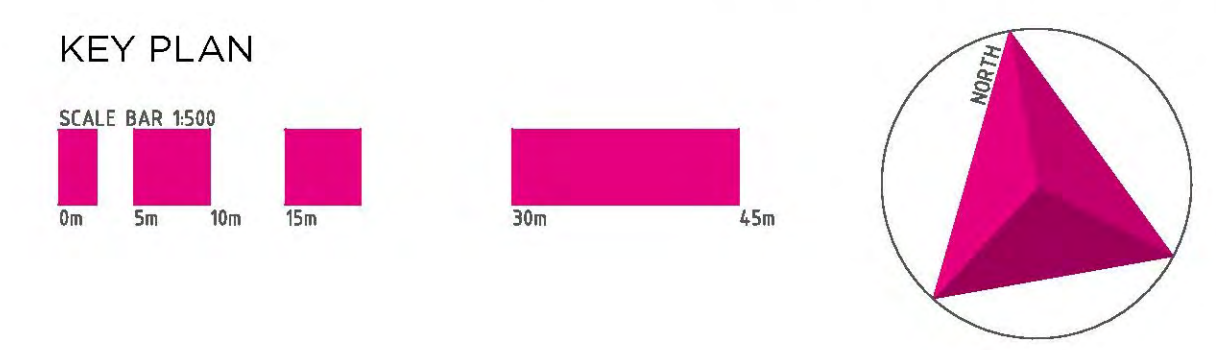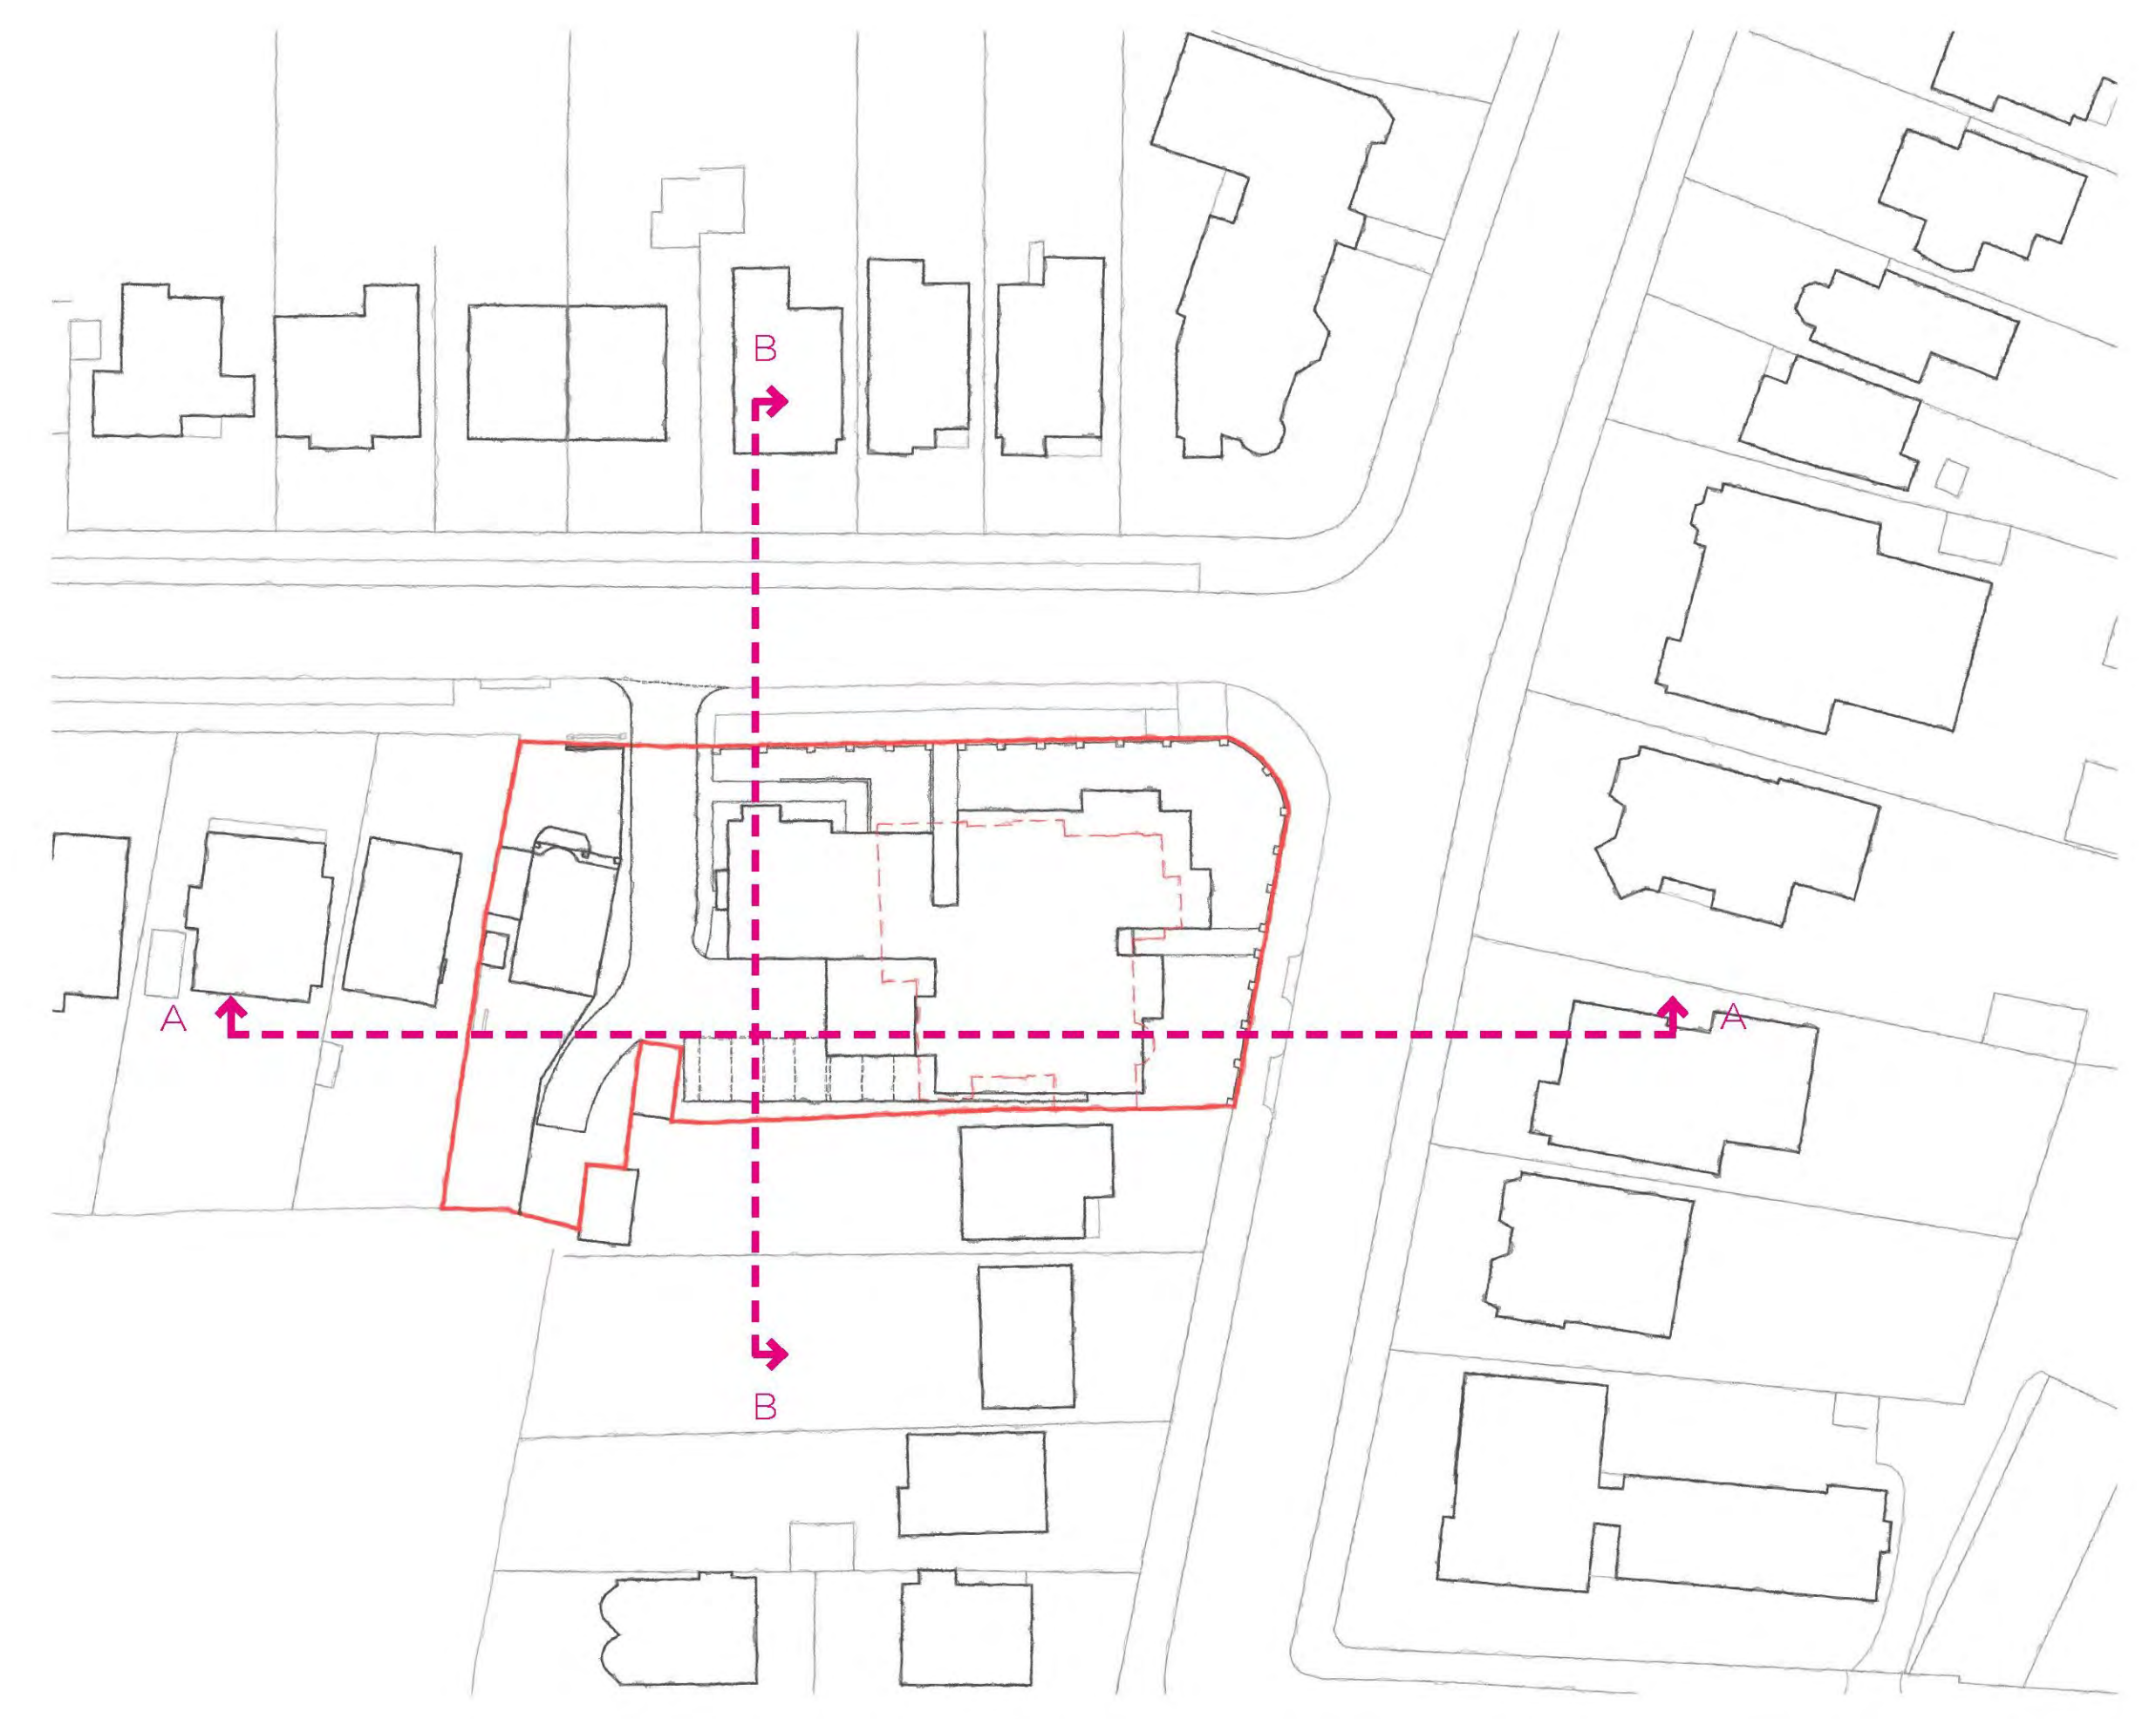

SECTION BB

PROJECT		RESIDENTIAL DEVELOPMENT
DEV	DESCRIPTION	DATE
DRAWING		
AS PROPOSED SITE SECTIONS		
CLIENT		
BESB CONTRACTS LTD		
ADDRESS		
121-123 CROWSTONE ROAD		
WESTCLIFF-ON-SEA		
ESSEX		
SS0 8LH		
ISSUE STATUS		
RIBA STAGE 3: PLANNING		
DATE	SCALE	CHECKED BY
11.03.2019	1:100 @A0	DAP
PROJECT No	DWG No	REVISION
773.208.02		
		3 + 5 Hospital Approach The Millers Chelmsford Essex, CH1 7FA studios@daparchitecture.co.uk t: (0844) 854 9007 www.daparchitecture.co.uk
CHELMSFORD	LONDON	BIRMINGHAM