

CROWSTONE ROAD, WESTCLIFF-ON-SEA

RESIDENTIAL SCHEME: 18 NO. APARTMENTS



GENERAL NOTES
 The copyright in all designs, drawings, schedules, specifications and any other documentation prepared by DAP Architecture Ltd in relation to this project shall remain the property of DAP Architecture Ltd and must not be reused, copied or altered without prior written consent.
 Do not scale from this drawing, use figured dimensions only.
 Prefer larger scale drawings.
 All dimensions are in millimeters (mm) unless otherwise noted.
 Check all relevant dimensions, lines and levels on site before proceeding with the work.
 This drawing is to be read in conjunction with all Architect's drawings, schedules and specifications, and all relevant consultants' and/or specialists' information relating to the project. Refer all discrepancies to DAP Architecture Ltd.





124 Crowstone Road | Footpath | Crowstone Road | Proposed Development | 8 Crosby Road

STREET-SCENE AA, along Crosby Road



125 Crowstone Road | Proposed Development | Footpath | Crosby Road | Footpath | Sunningdale Court

STREET-SCENE BB, along Crowstone Road

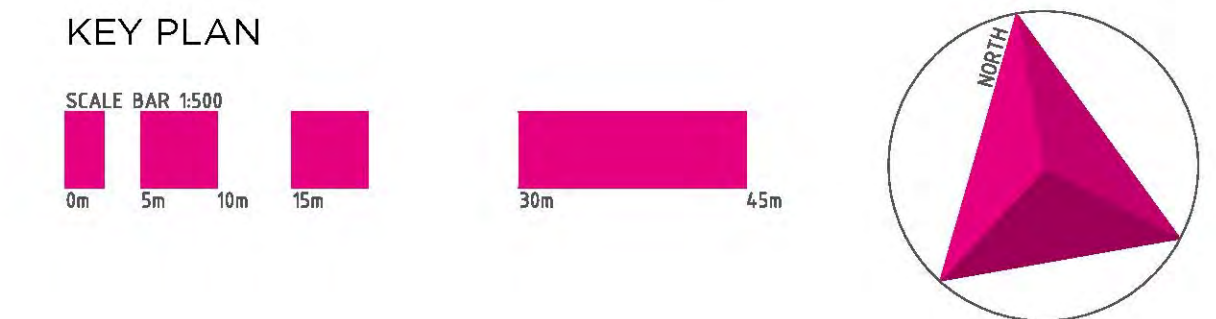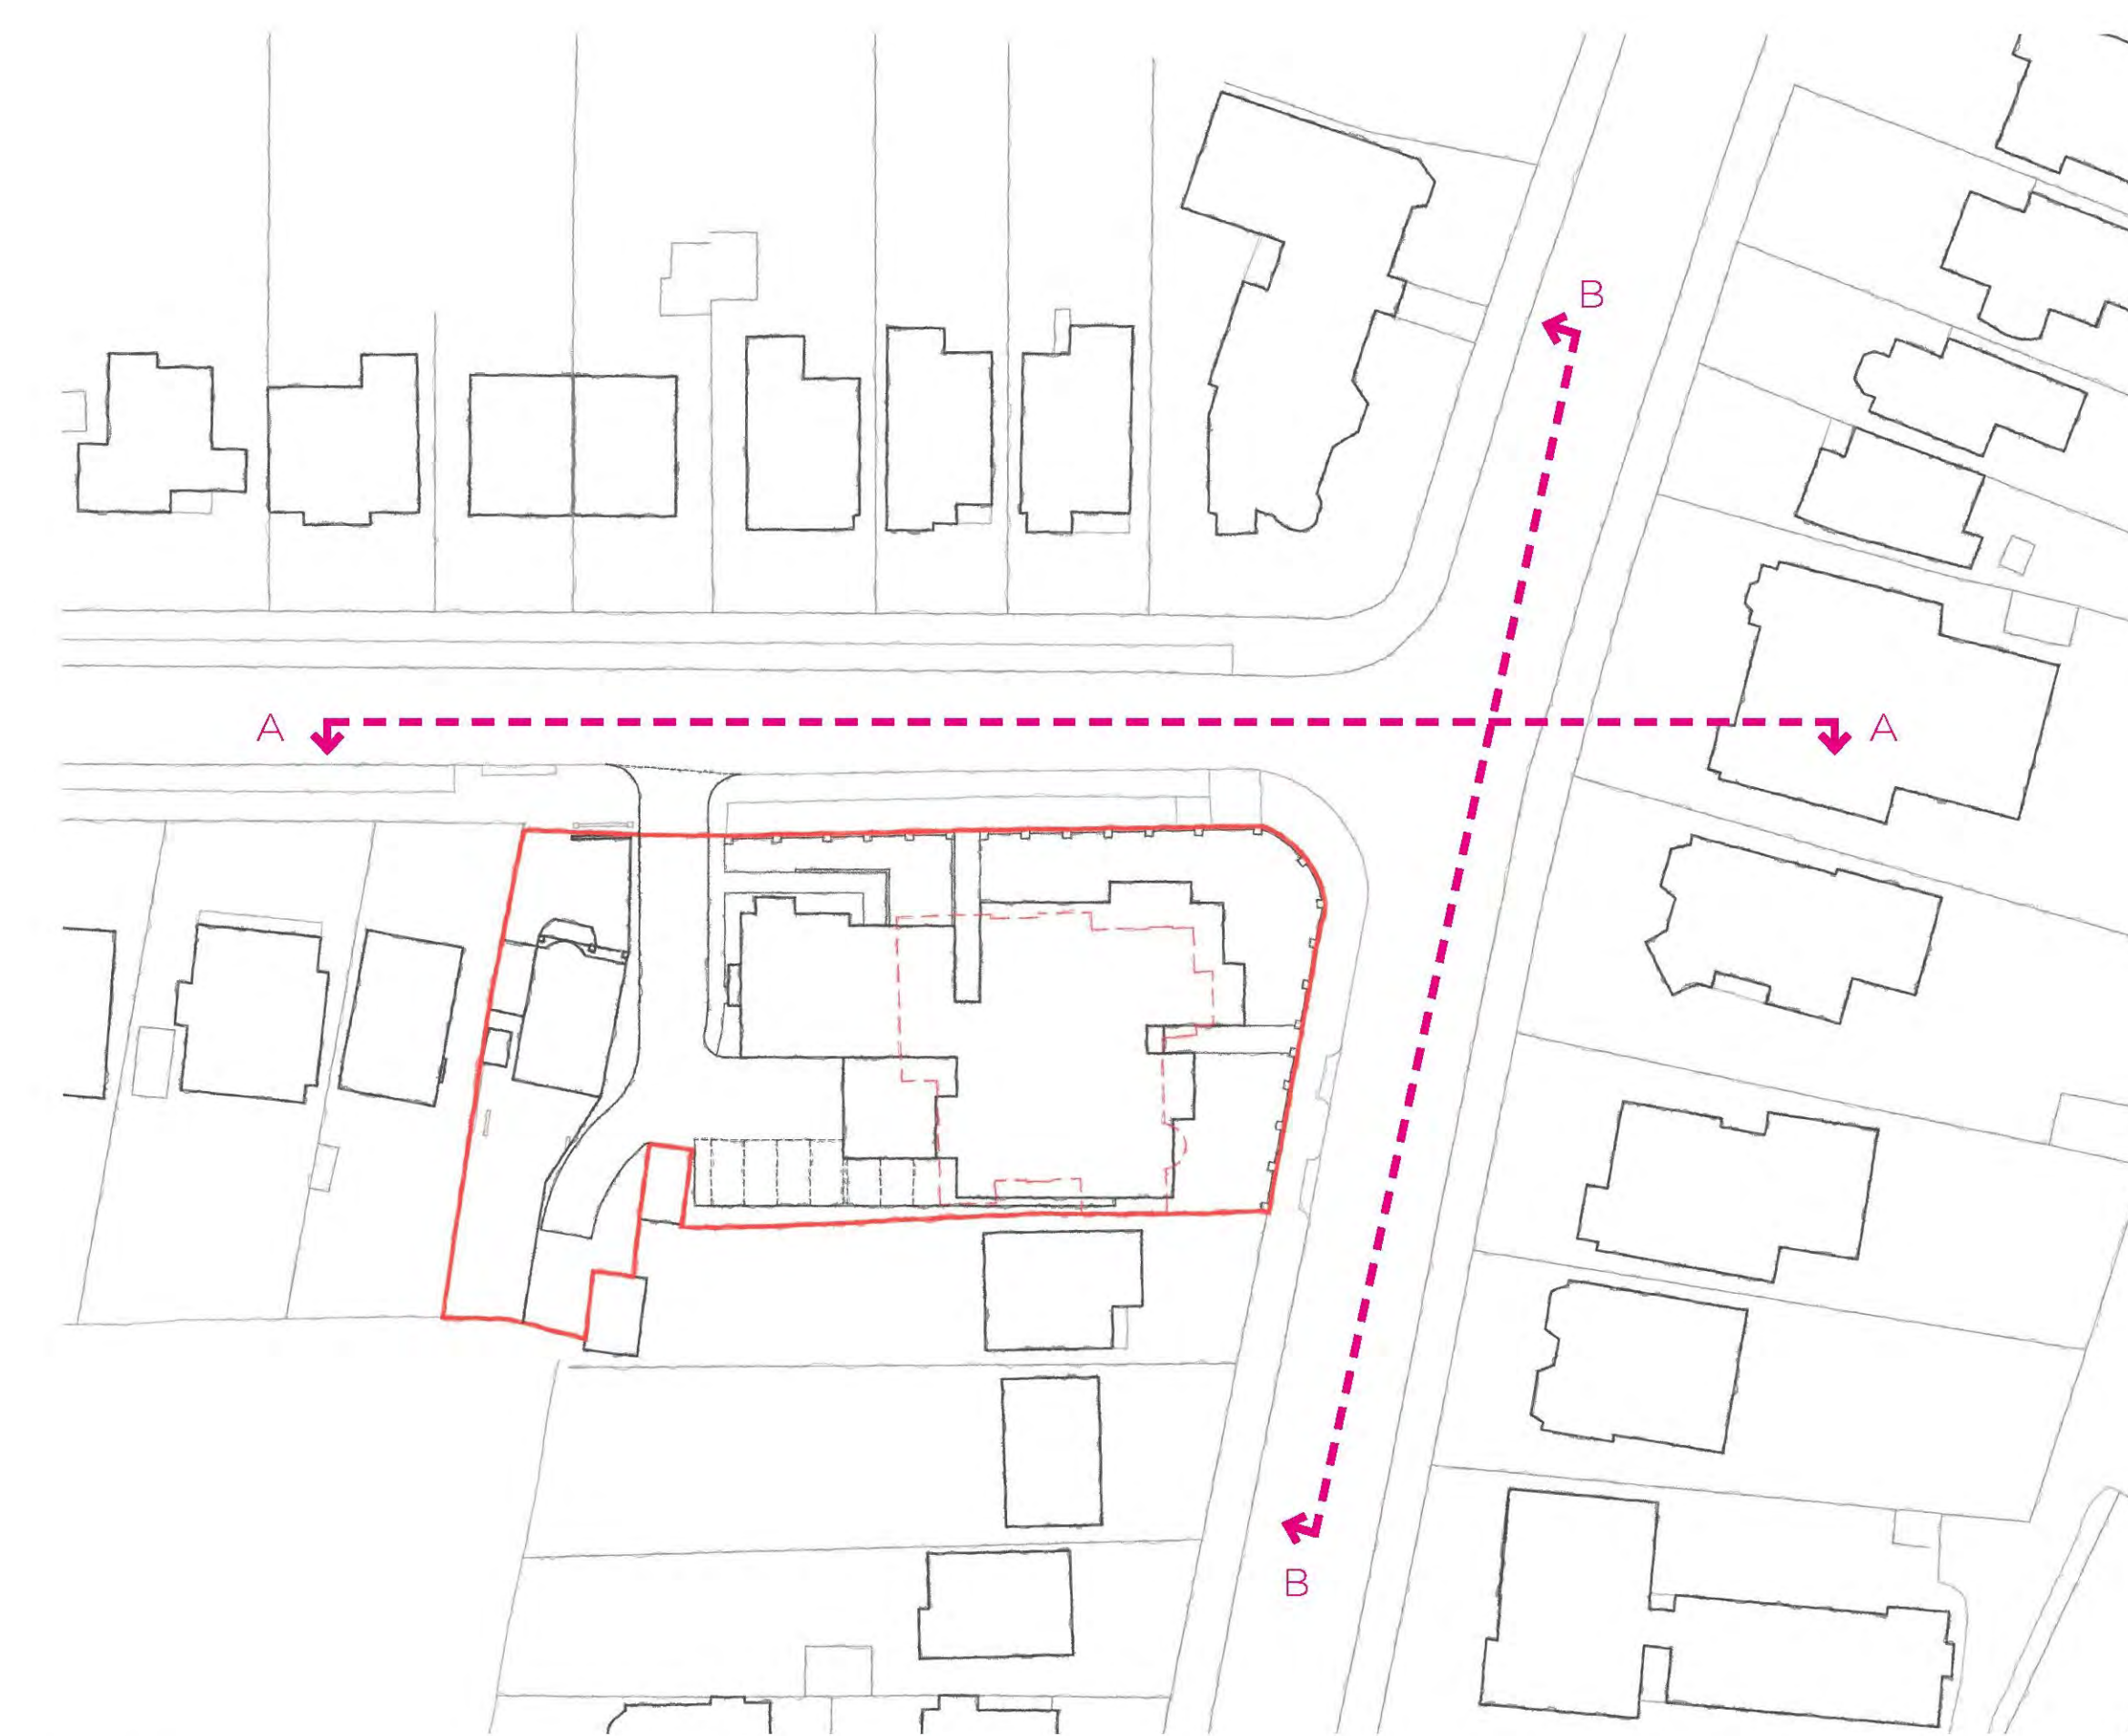

PROJECT		REV	DESCRIPTION	DATE
RESIDENTIAL DEVELOPMENT				
DRAWING				
AS PROPOSED STREET-SCENES				
CLIENT				
BESB CONTRACTS LTD				
ADDRESS				
121-123 CROWSTONE ROAD				
WESTCLIFF-ON-SEA				
ESSEX				
SS0 9LH				
DATE		ISSUE STATUS		
11.03.2019		3 - 5 Hospital Approach		
SCALE		The Millers		
1:100 @A0		Chelmsford		
DRAWN BY		ESSEX, CM1 7FA		
DAP		Studio@daparchitecture.co.uk		
PROJECT NO.		T. 02643 854 9007		
773.207.02		W. www.daparchitecture.co.uk		
Dwg No.		CHELMSFORD		
REVISION		LONDON		
		BIRMINGHAM		