


Revisions	
Rev	Date

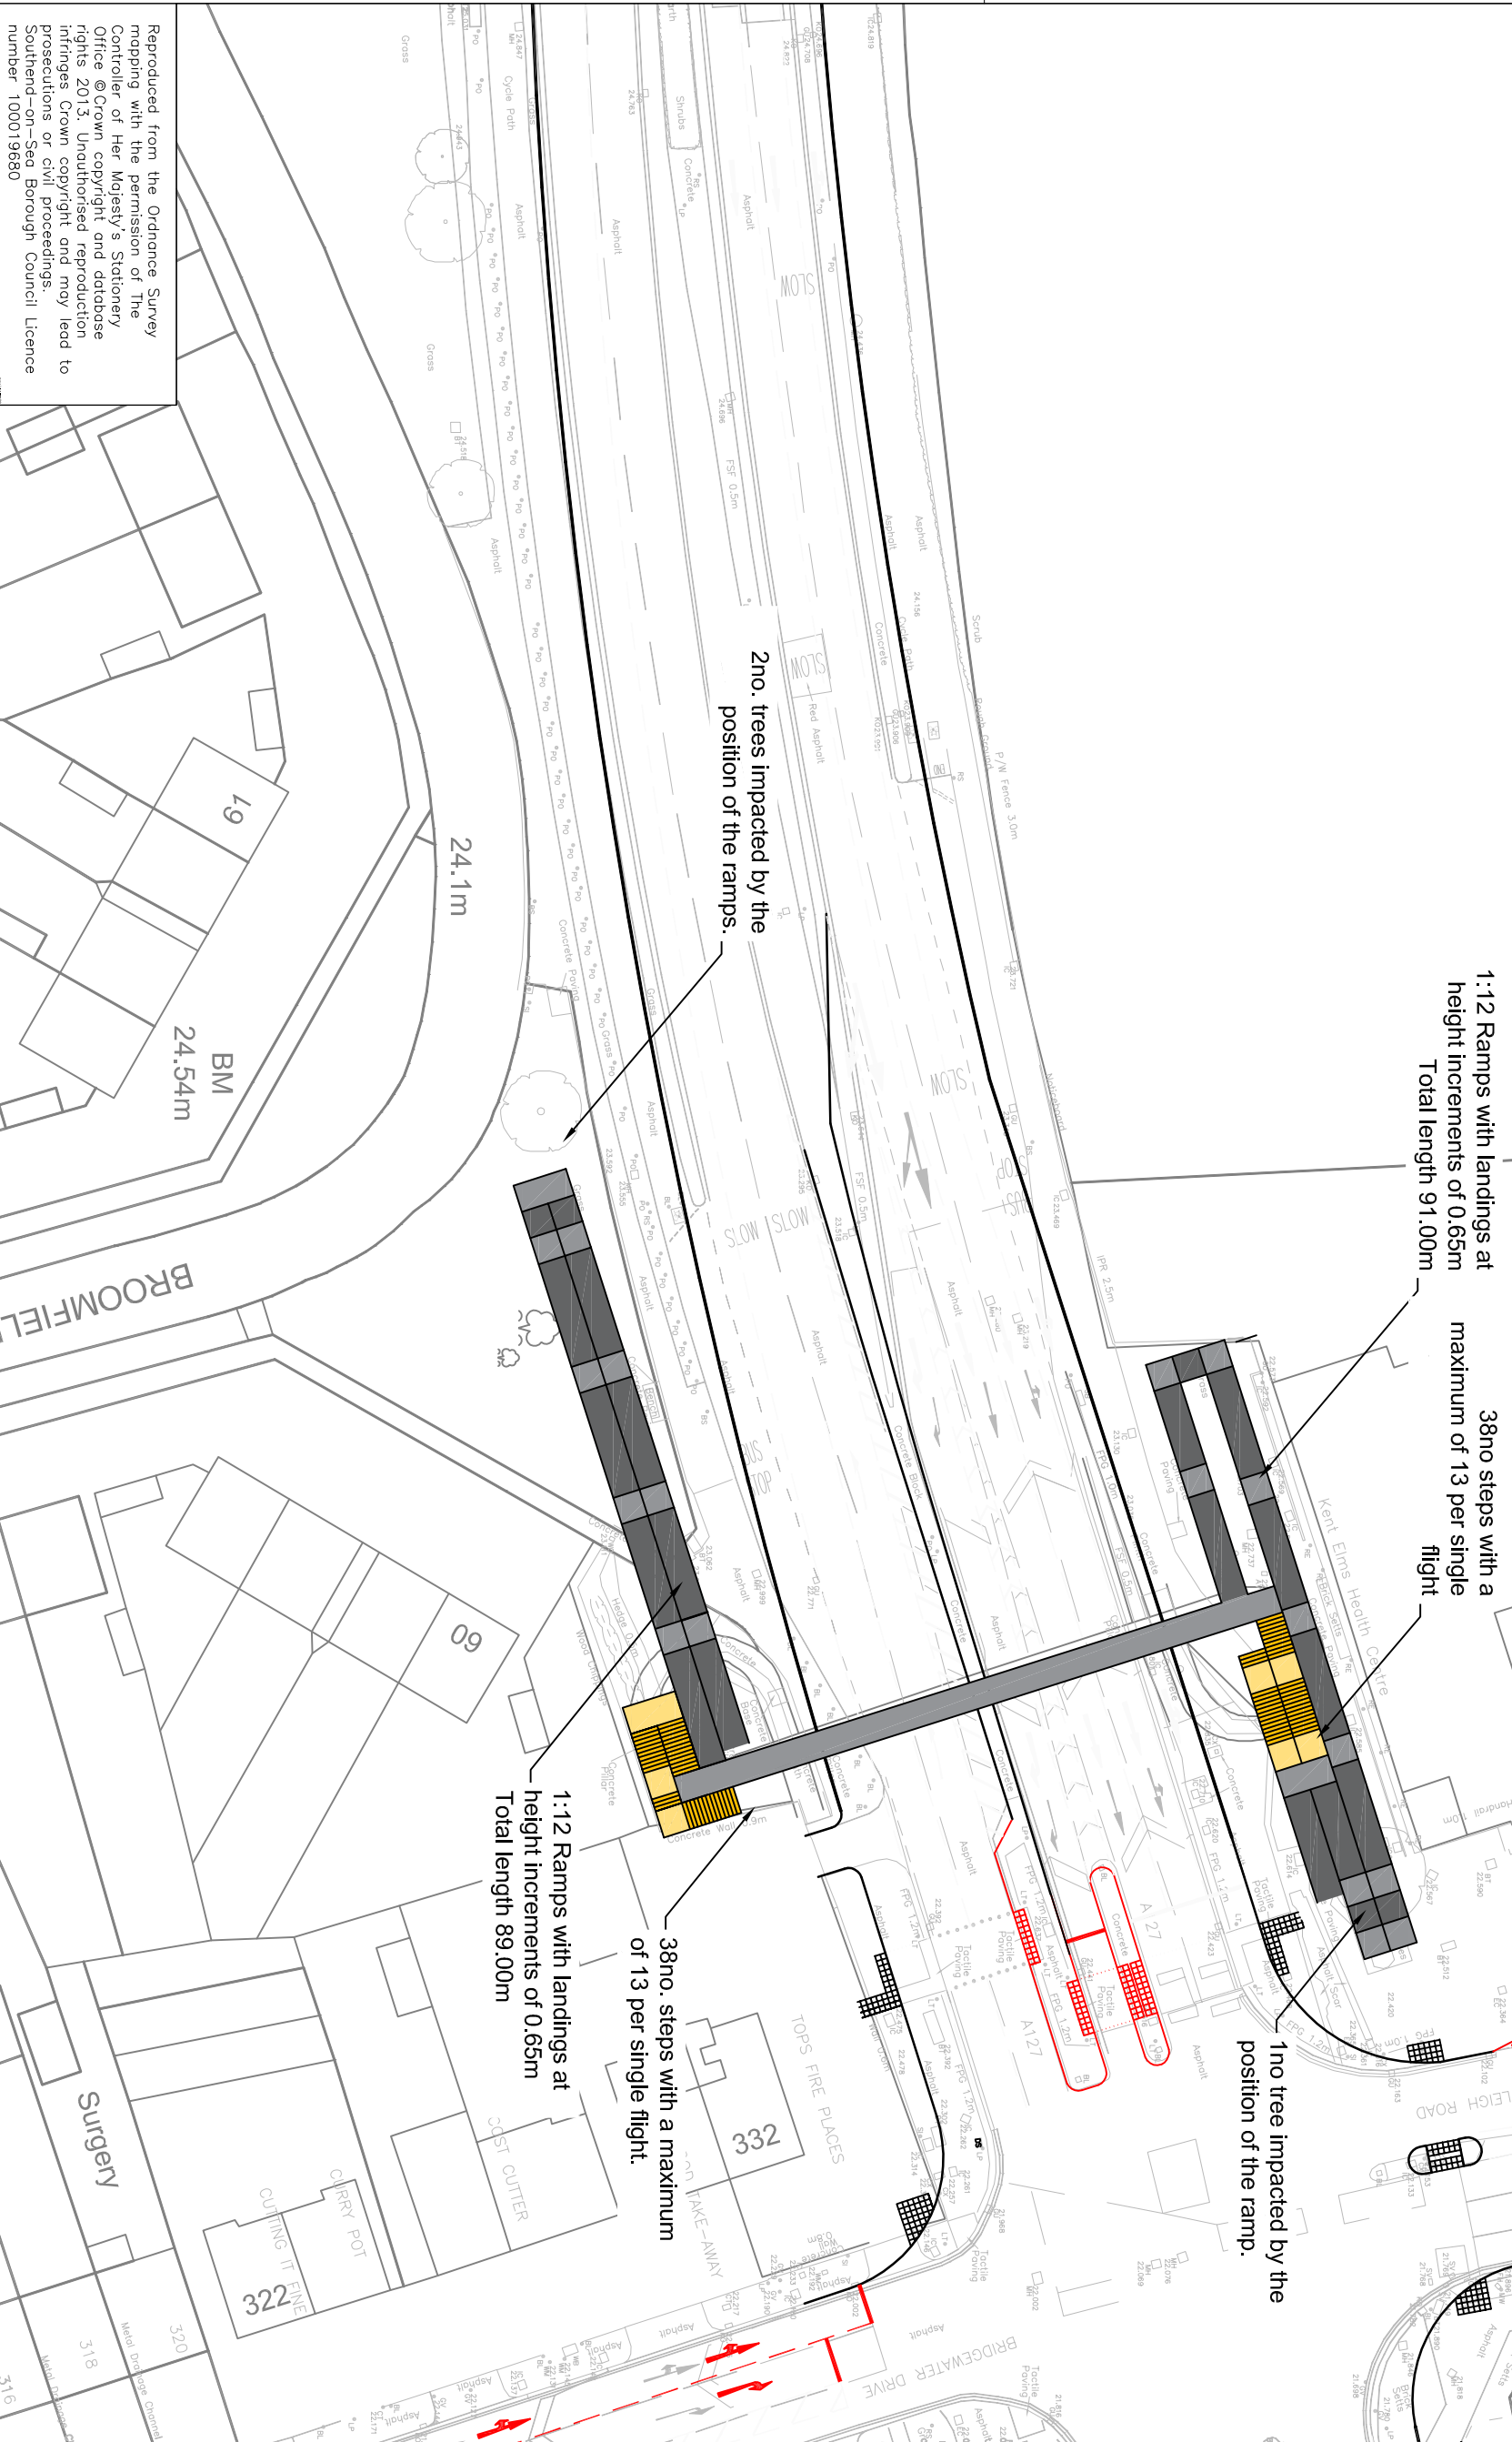

Southend-on-Sea Borough Council
Department for Place
PO Box 5560, Civic Centre
Victoria Avenue, Southend on Sea,
SS2 6ZQ

Quality Project No. : _____

Project Title
A127 Kent Elms Junction Improvements
Footbridge - Option 2
Appendix 6

Designed by Scales @ A3
JMS
Date 18/01/16
Checked Date 11/02/16
Approved Date 11/02/16
Issued Date

Scale 1:500

Drawing Status
Preliminary Working
Tender As Constructed

Drawing Number
SBCC10699-101/SBC/KE/C/0031

Reproduced from the Ordnance Survey mapping with the permission of The Controller of Her Majesty's Stationery Office © Crown copyright and database rights 2013. Unauthorised reproduction infringes Crown copyright and may lead to prosecutions or civil proceedings. Southend-on-Sea Borough Council Licence number 100019680