



SCREEN FACING CAR PARK



SHED FACING SCREENED
COURTYARD




SHED




SHEDS FACING CAR WASH




TIMBER / METAL
BALUSTRADING

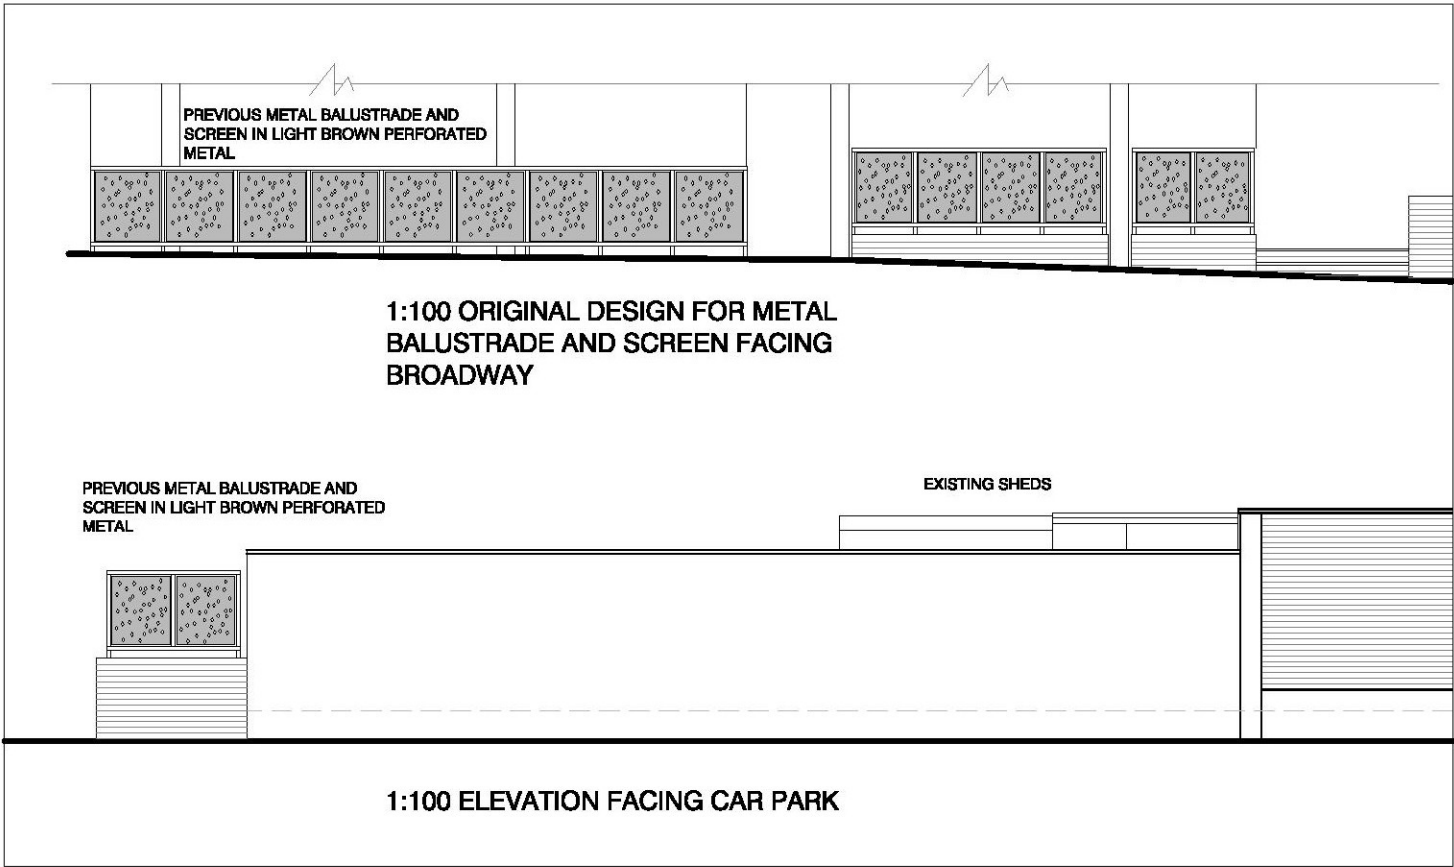

1:100 ORIGINAL BALUSTRADES / SCREENS

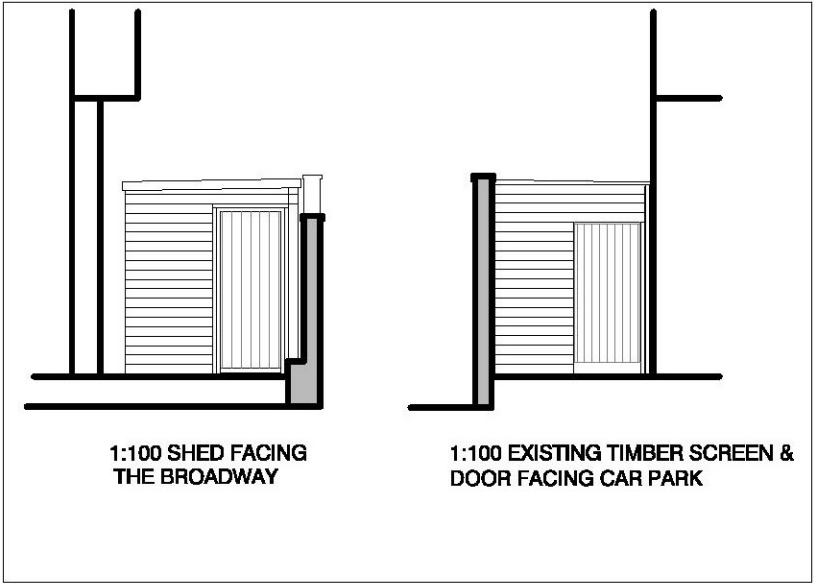

1:100 EXISTING SHED ELEVATIONS

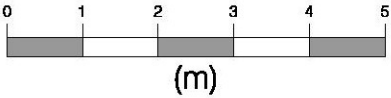

<div>GENERAL NOTES</div> <div>This drawing must not be scaled. All dimensions to be checked on site prior to the commencement of construction and any discrepancies should be reported to the Site Manager. All setting out and levels to be checked on site and their datum confirmed. This drawing must be read in conjunction with the relevant specification clauses and working drawings. All contractors / Sub-Contractors MUST ensure they have the latest issue drawing before they commence work on site. All copyright reserved.</div>	REVISION	DATE	<div></div> <div>LIME Associates Studio 1, The Forge 20 Beardell Street London SE19 1TP T +44 (0)20 8771 1081 F +44 (0)20 8771 2377 E info@LIME.uk.com</div>	PROJECT TITLE Ground Floor Restaurant @ Garrards 136 The Broadway, Leigh on Sea Essex, SS9 1AA	CLIENT Fenner Saunders	DATE May 2019			
						DRAWN BY LIME			
							SCALE 1:100 @ A3	DRAWING No. 280 - 01 - 03	Revision
							DRAWING TITLE Existing timber sheds & metal / timber balustrade design Existing Photos and Elevations		